


HAUKELID

TEGN. NR. 516


STENSGT. 28

NO: A4"



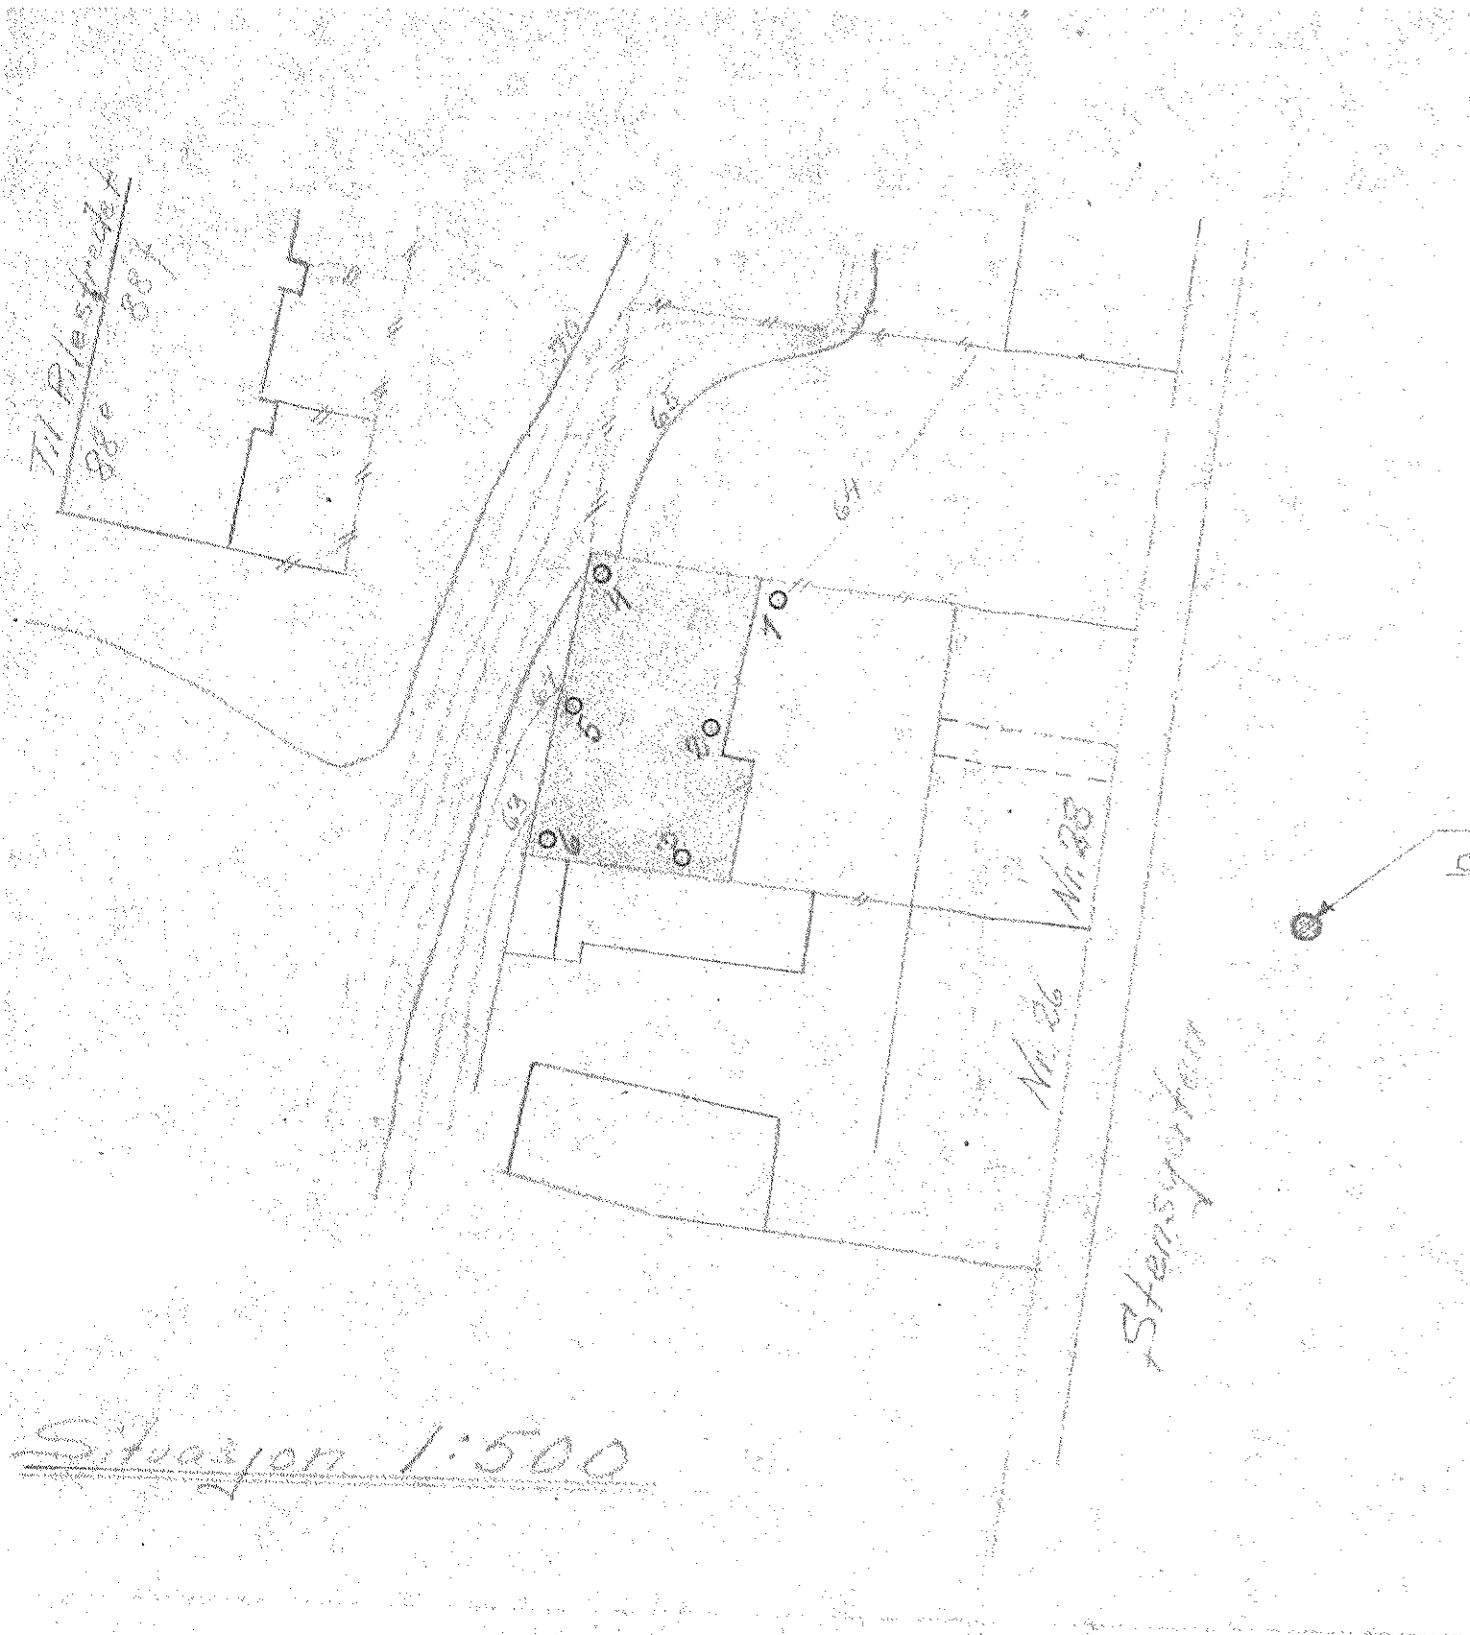

Utg. pkt. for høiden
center overkant kumlest, c = 61,66 m. o. h.

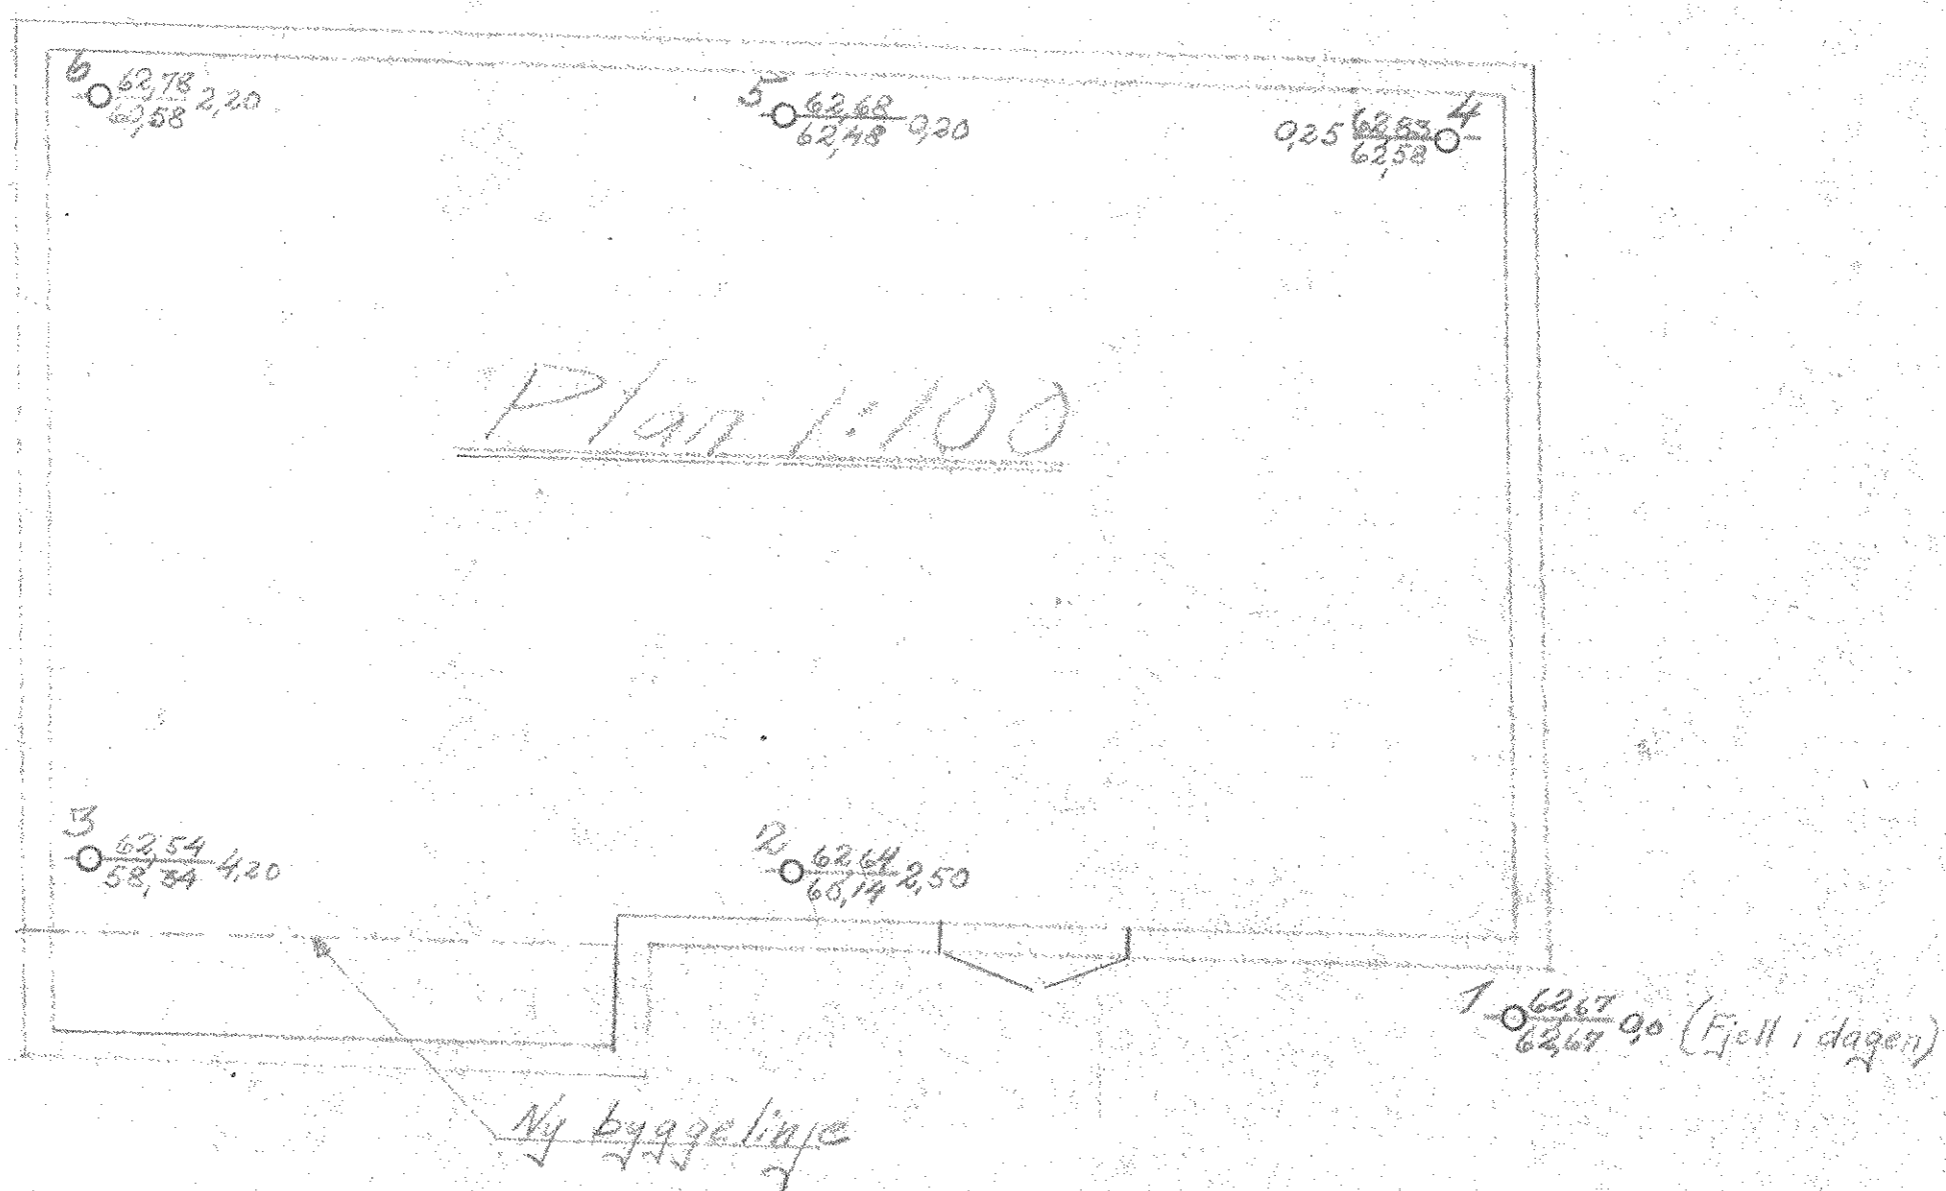

Betegnelse:

○ $\frac{y}{z} x$ = borrhull
 z = dybde til fjell
 y = kote terren
 x = " fjell

Ar. Ingvald Kristensen	Grunnboring	Efter Ingeniøren Amundsen-Mann Fodersen. Nr. 18	
	Stensgt. 28 Oslo	Skala 1:100 1:500	77 46
	Ingeniør B. Haukelid T. J. H. N.T.H. augo/84	Nr. 516	