

* SO:A1'

481 - 482 - 483

Akers mek.verk

Kart over grundboringer paa



Akers mekaniske verksted.

Paaskrevne tal betyr fjeldets kotehøide
utregnet efter byens fastmarker.

M=1:200.

Osto i april 1926.

E. Aarhaug
J. Wig

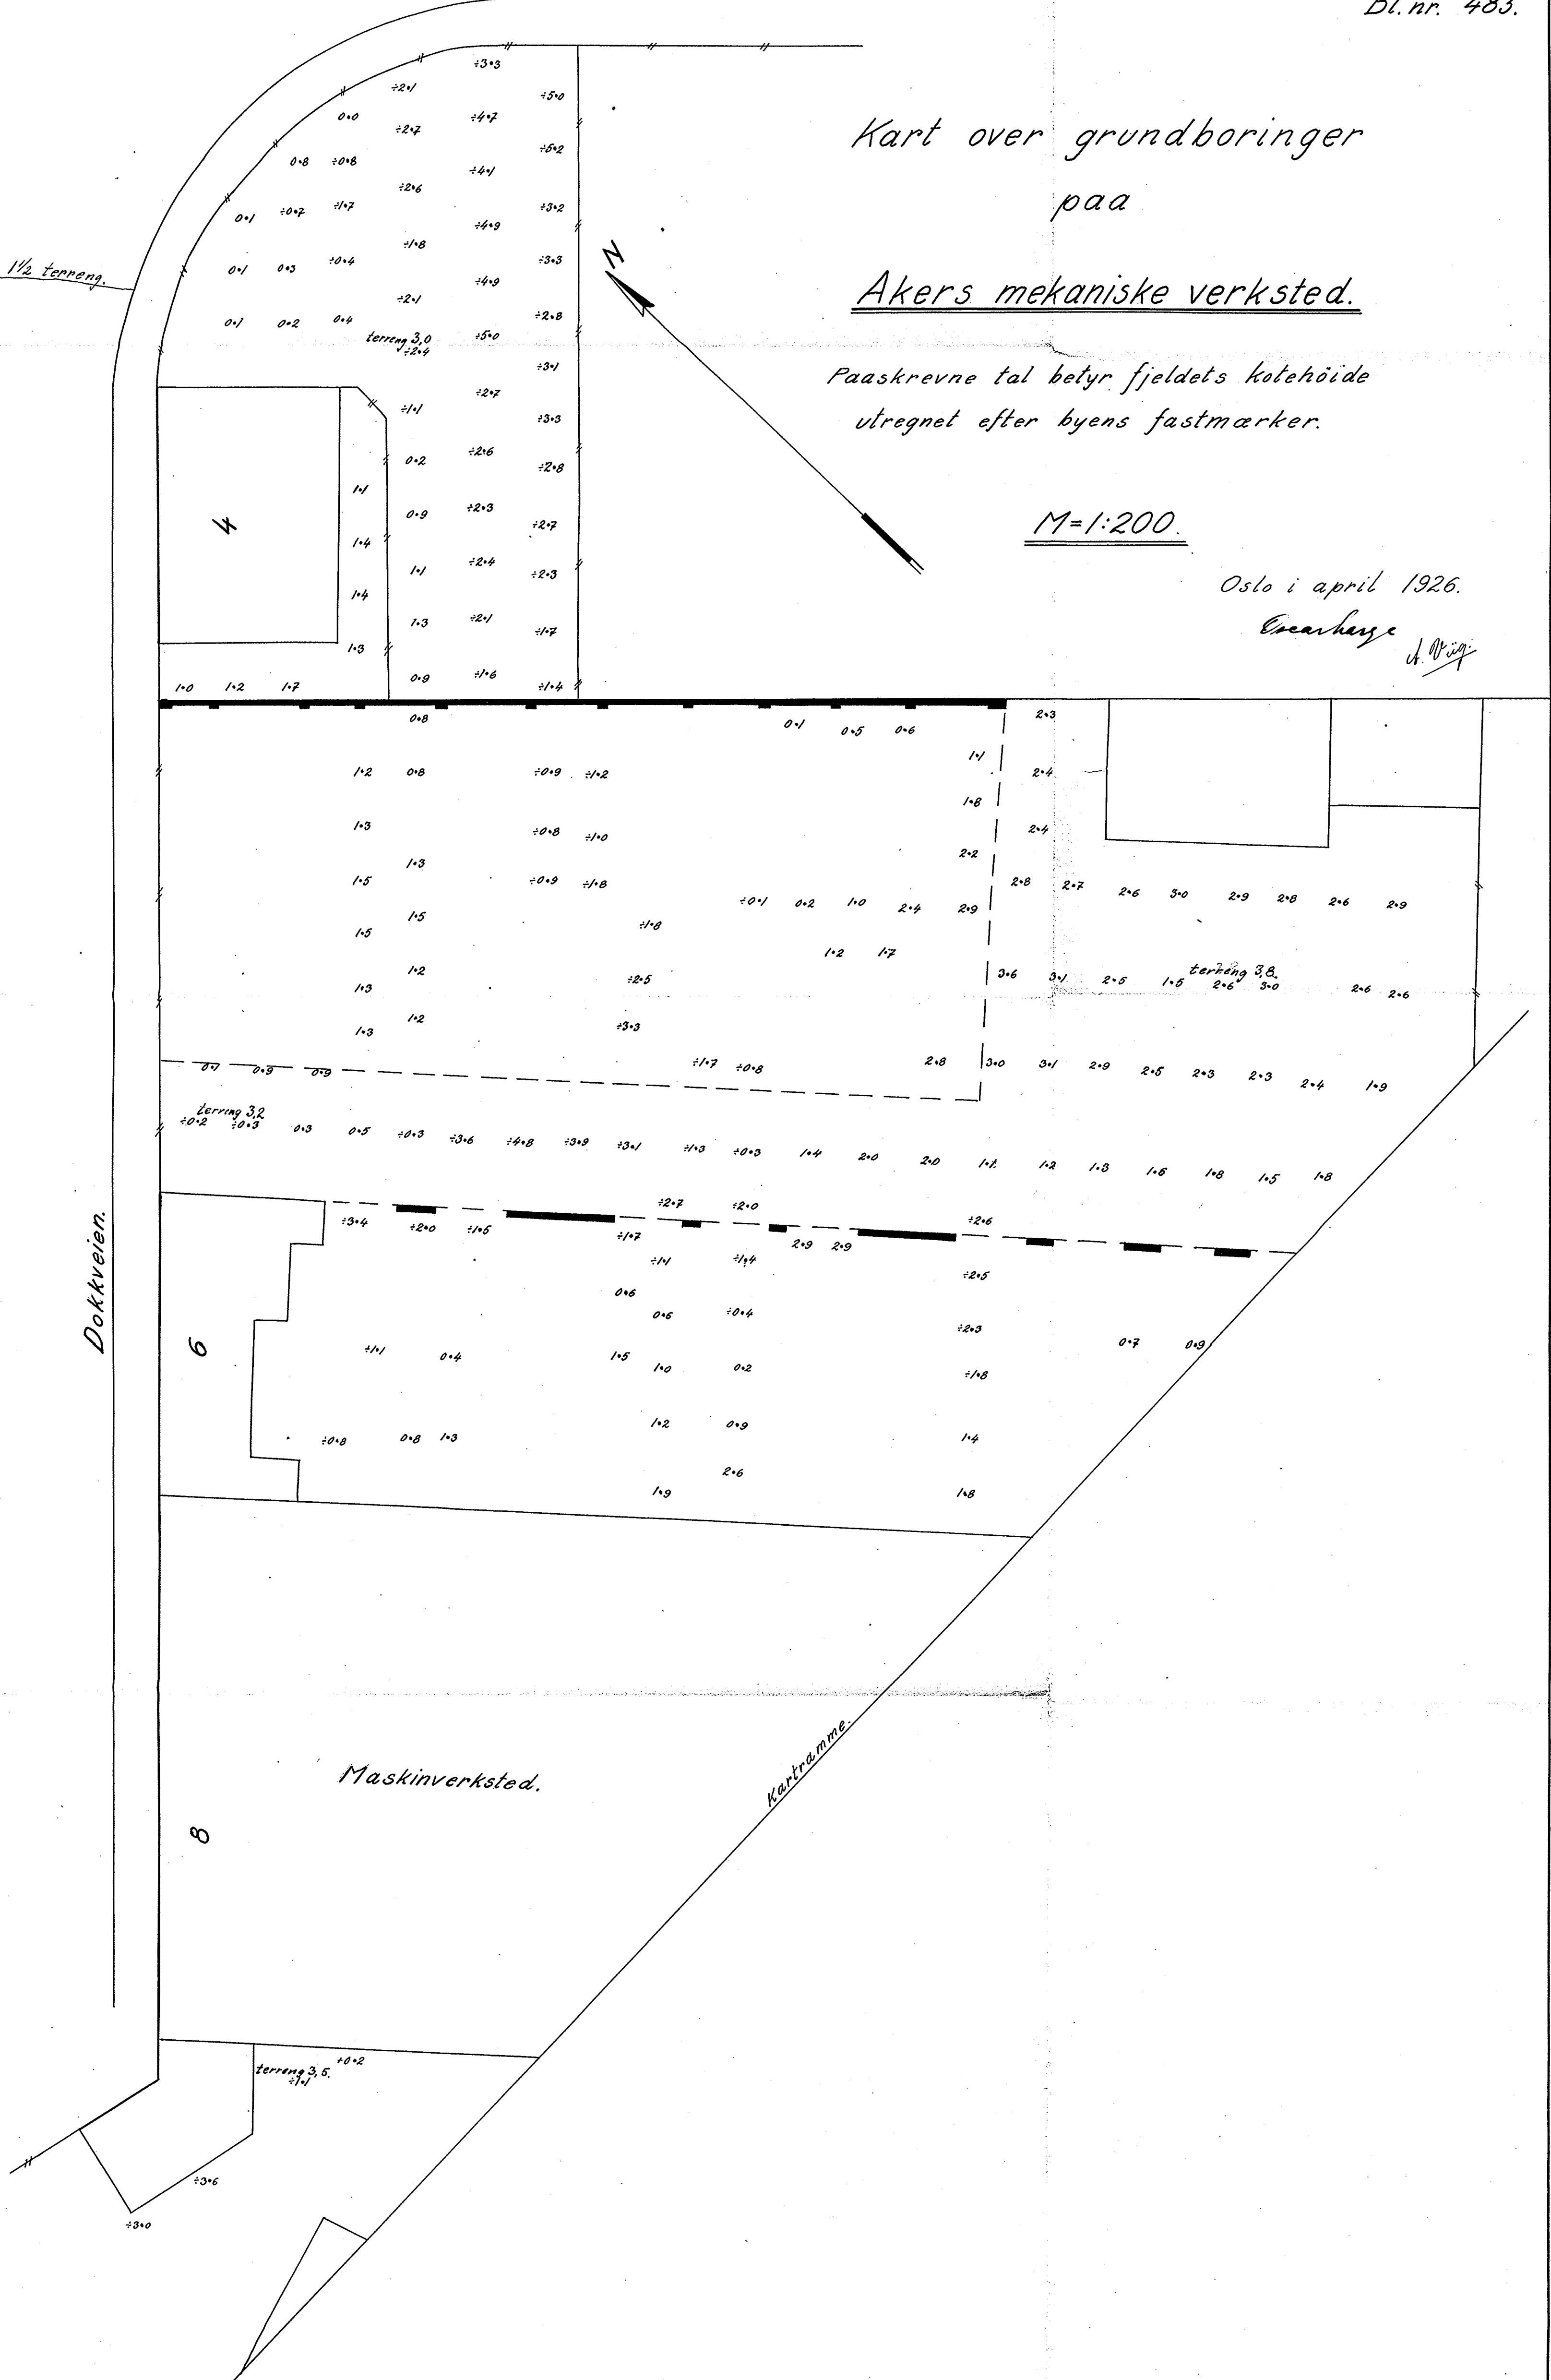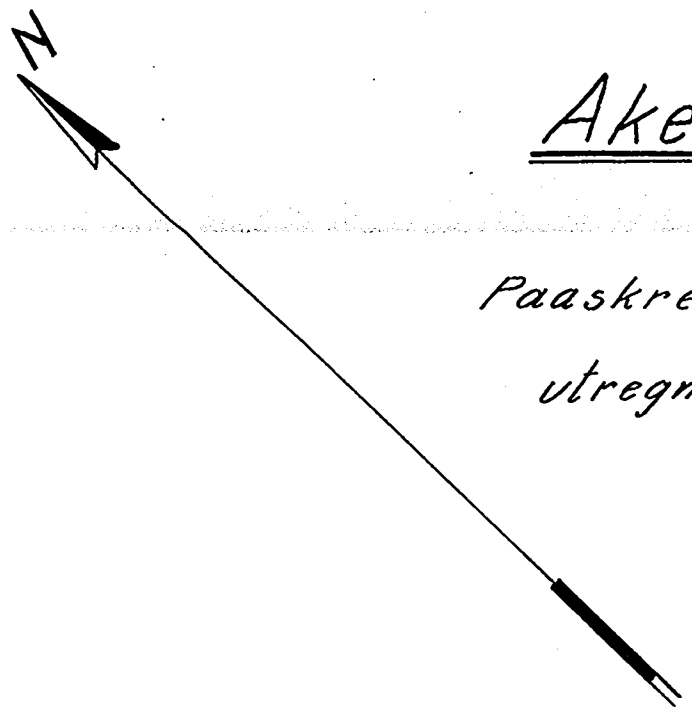

1/2 terreng.

terreng 3,0

4

1.0 1.2 1.7

terreng 3,2

terreng 3,0

Dokkveien.

6

Maskinverksted.

8

terreng 3,5

Karttramme.

±3.0

±3.6





















1.2

1.3

1.5

1.5

1.3

1.3

0.7

0.9

0.9

±3.4

±2.0

±1.5

±1.1

±0.8

0.8

1.3




















±0.9

±0.8

±0.9

±1.8

±2.5

±3.3

±1.7

±0.8

±2.7

±2.0

±1.7

±1.1

±0.6

±1.5

±1.0

±1.2



































































































































































































































