

N O T E B Y

4052

Gydasvei / Suhms grt.


NV: A41



N

Situasjoneplan

M. 1:100

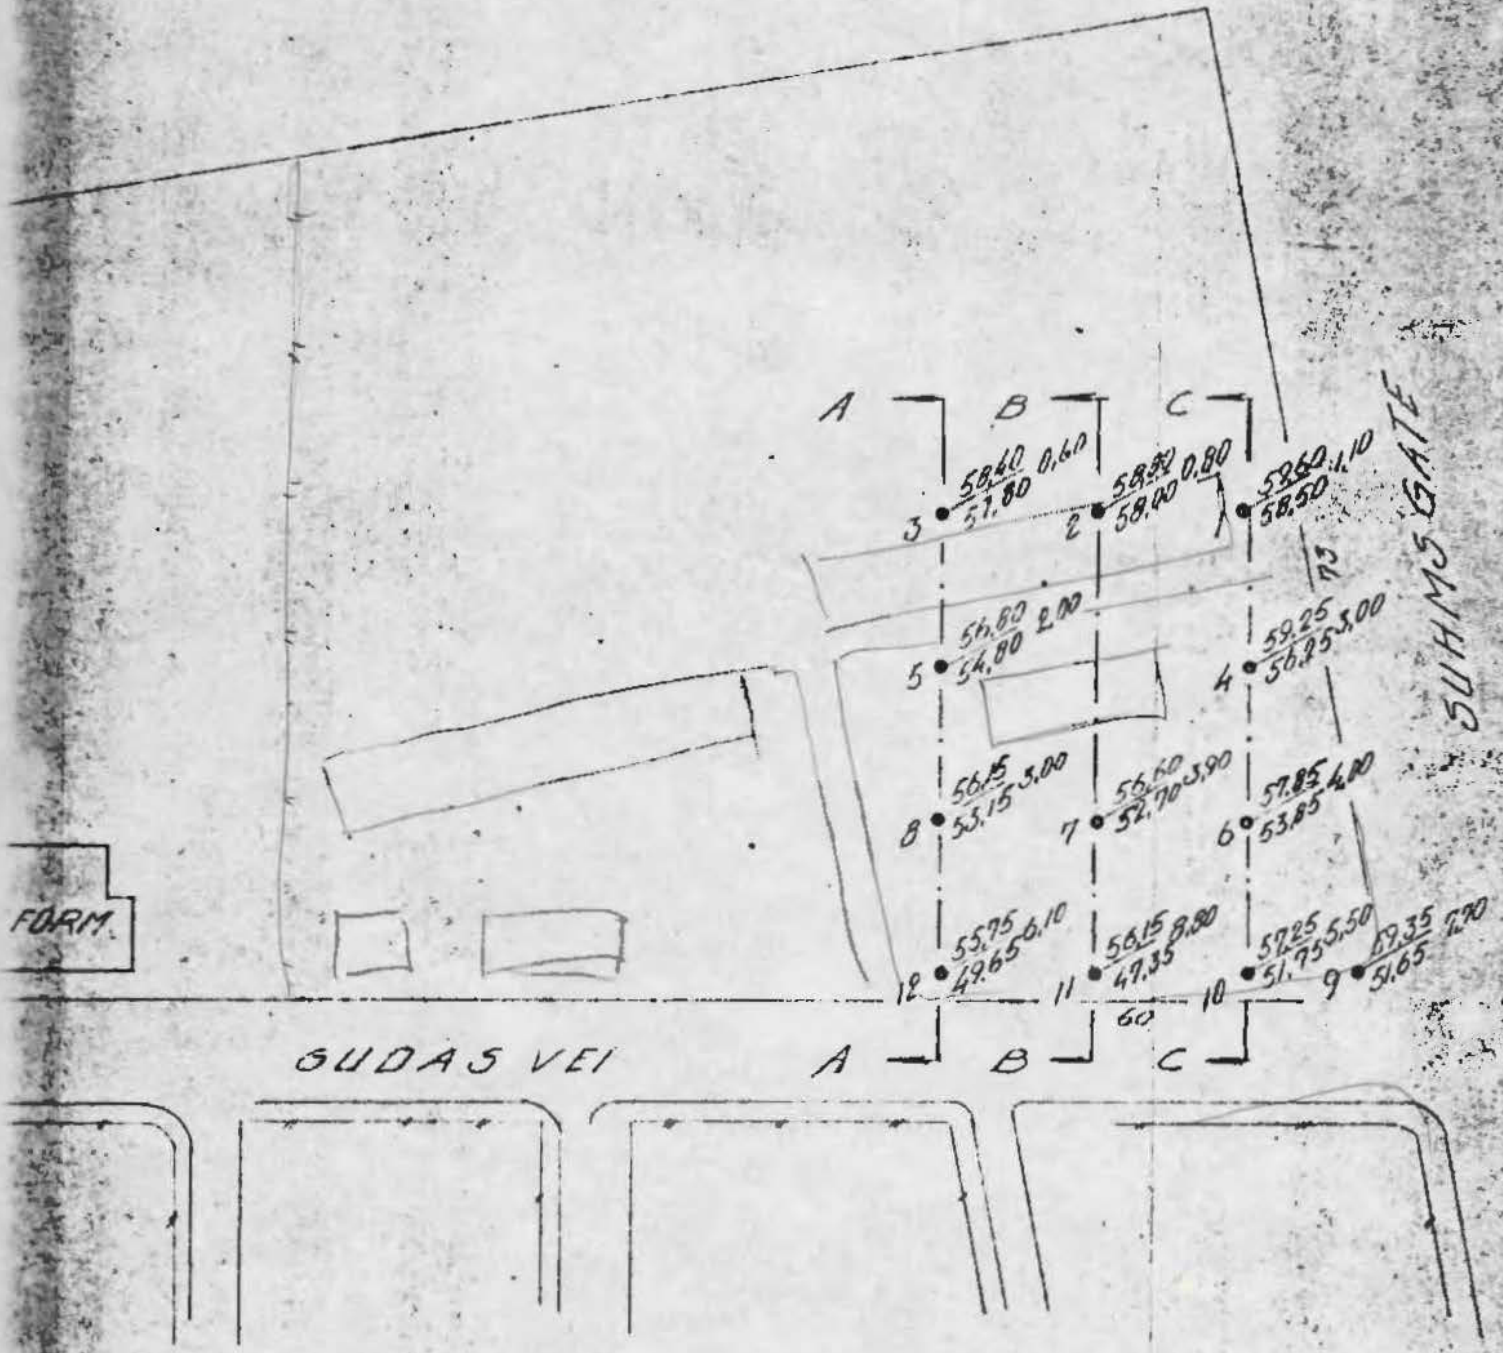

FORM

GUDAS VEI

SUHIMS GATE

se Handb. el. 2956

Not by: 4052-1

NOV. 1952

AYI