


1090

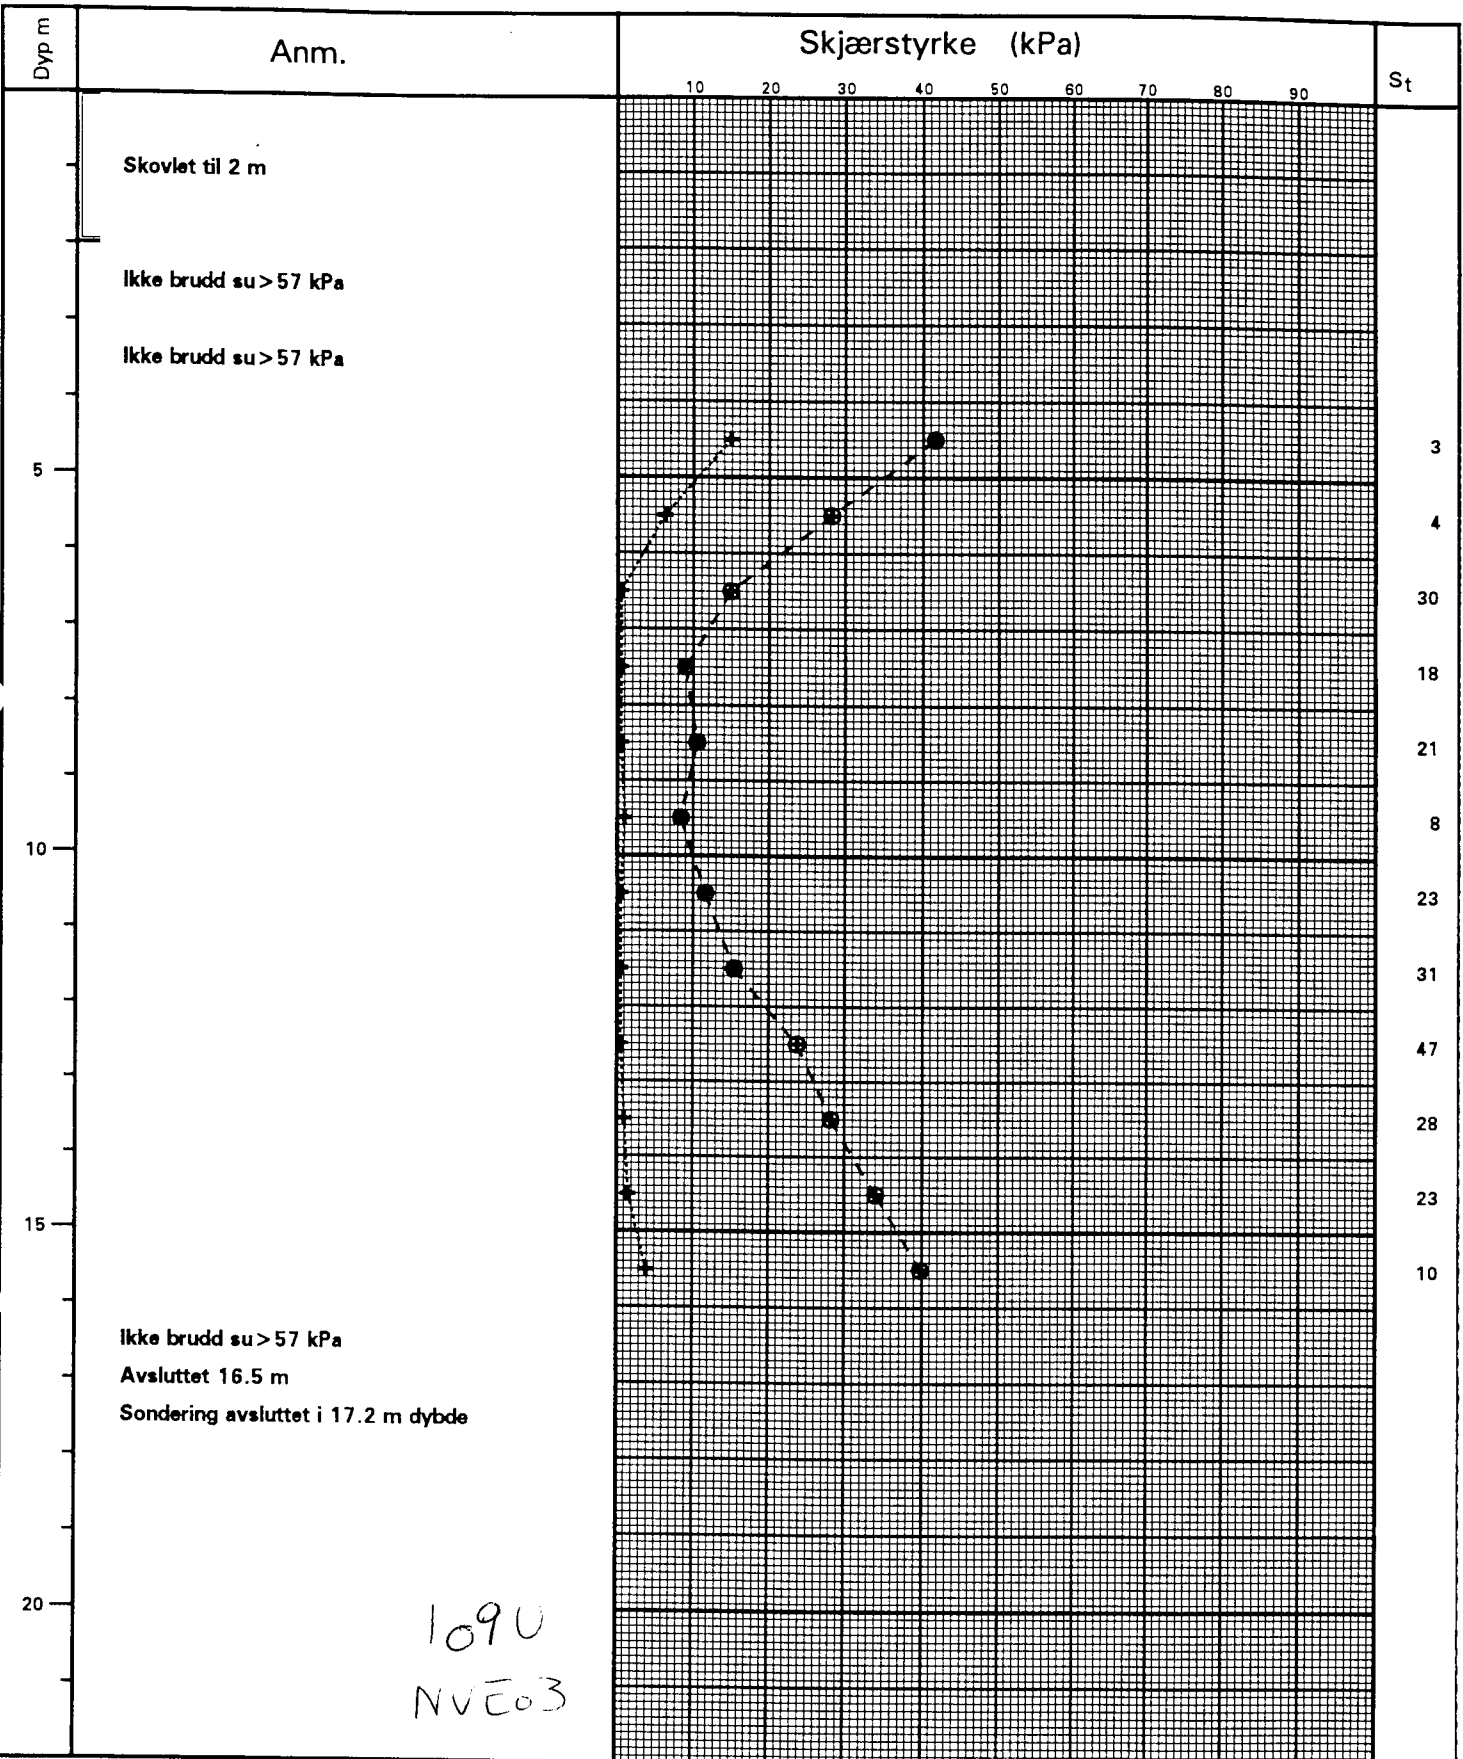

VINGEBORFORSØK	Hull 8	X-koord	Y-koord
Bekkefarete <i>Boret for GK</i>	Terrang	Grv.st.	Ving 1070-65/130
	Borplan -	Felt. BHR 10.04.03	Kontr.
NVK TERRAPLAN AS	J.NR. 03036	TEGN NR. 03036-15	
	Tegn.Dato 11.04.03		