


1080

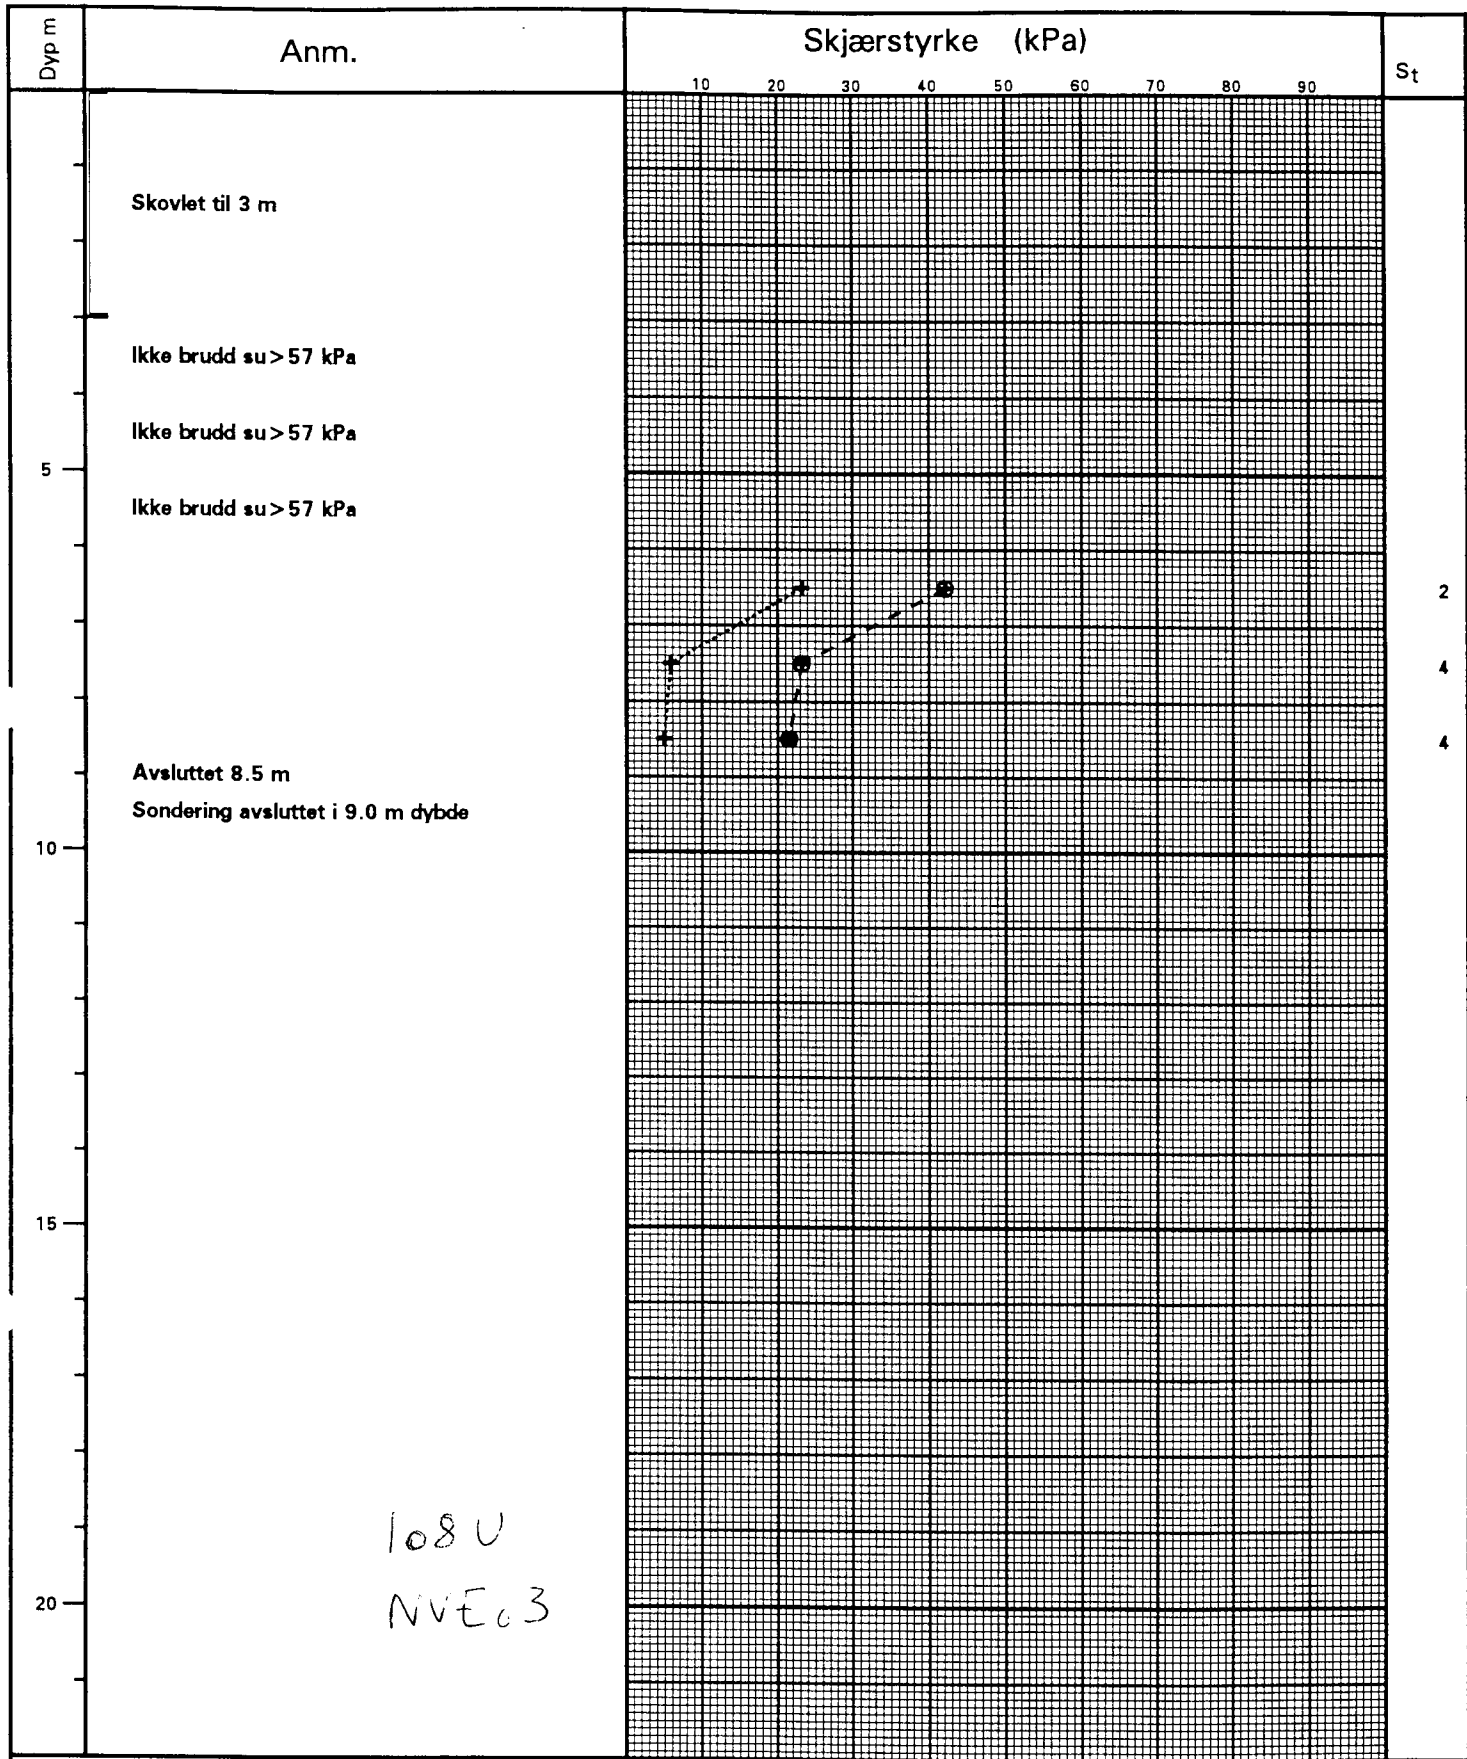

<b>VINGEBORFORSØK</b>	Hull	X-koordinat	Y-koordinat
	5		
Bekkefarete <i>Boret for GK</i>	Terrang	Grv.st.	Ving
			1070-65/130
<b>NVK TERRAPLAN AS</b>	Borplan	Felt.	Kontr.
	03036	BHR 10.04.03	-
	J.NR.	TEGN NR.	
	03036	<b>03036-14</b>	
	Tegn.Dato		
	11.04.03		