

418 U

OSLO KOMMUNE, GEOTEKNISK KONTOR

BORPROFIL

Sted: ÖSTGAARDSGATE 17

Hull : 11

Nivå : 55,3

Prø : 54 mm


Aksialdeformasjon %



Bilag : 1

Oppdrag: R-1751

Date : sept. 81

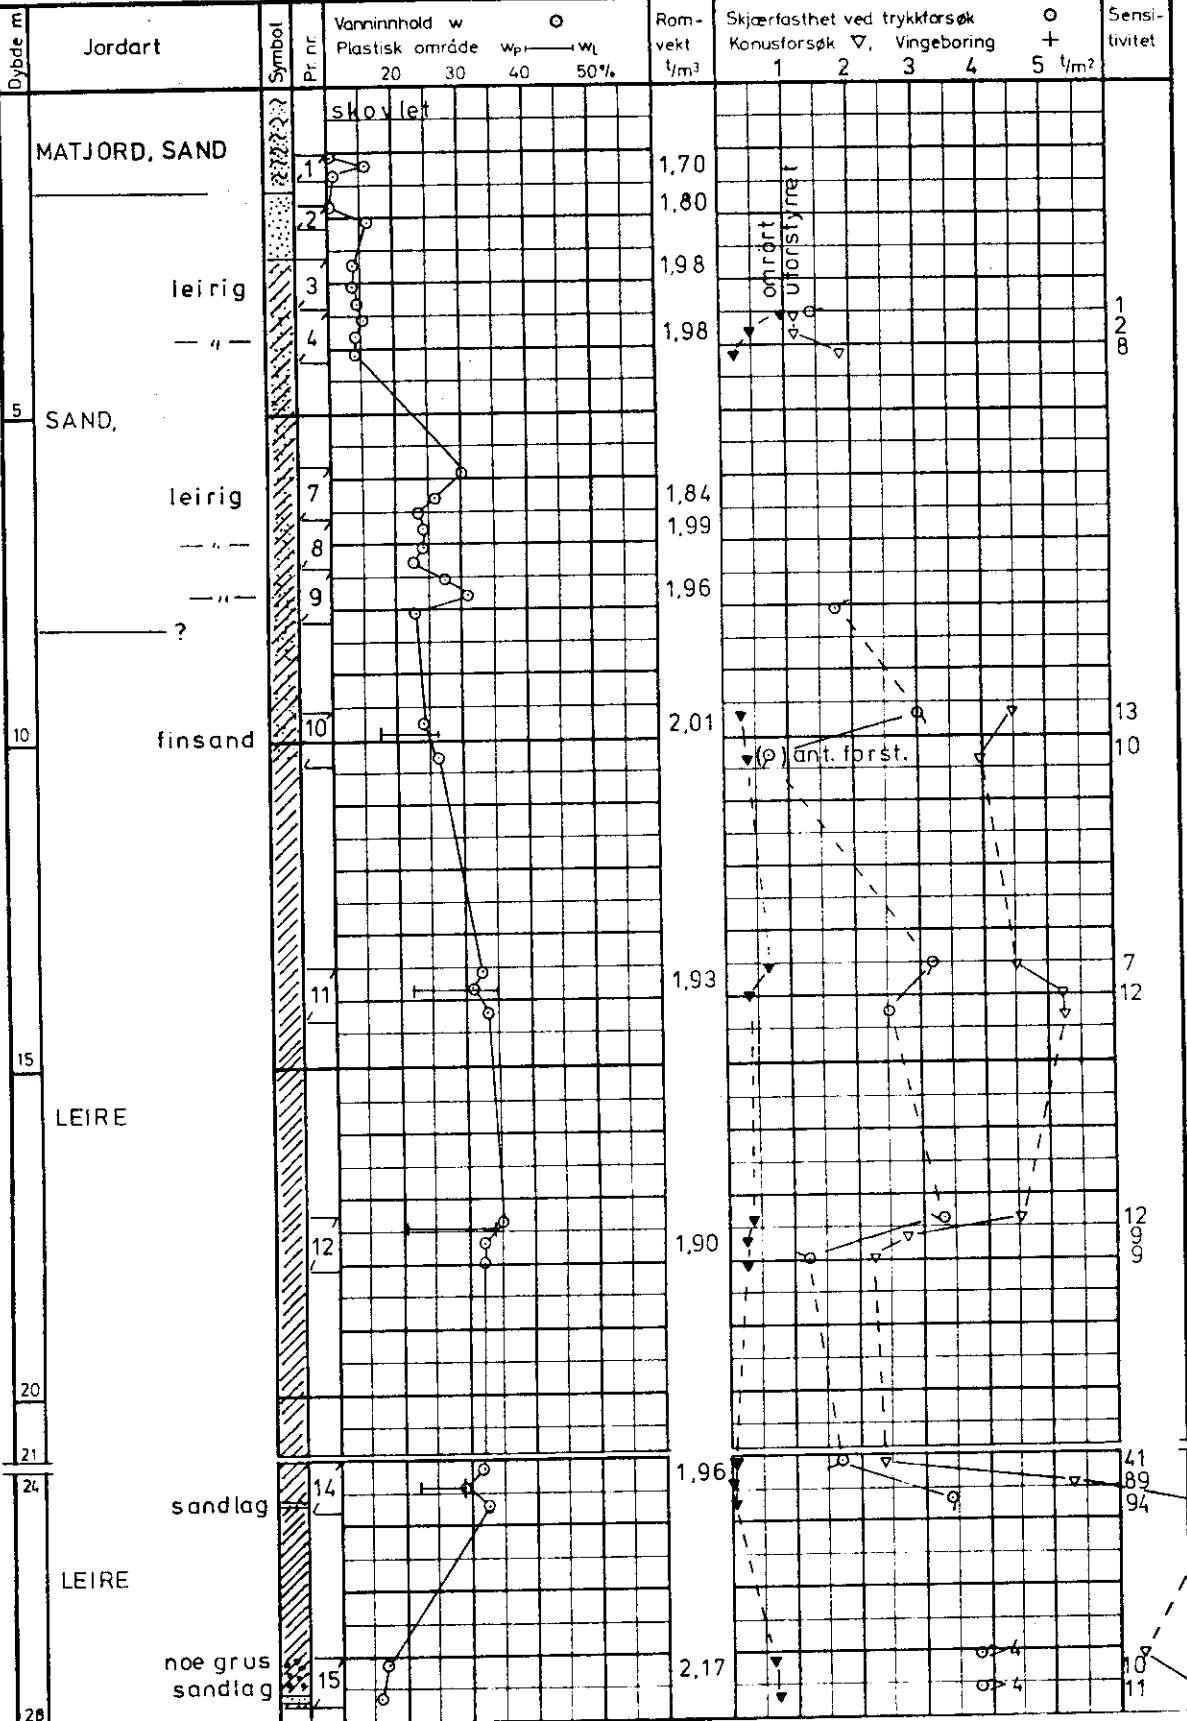

NO D4 IV