


# 213 U

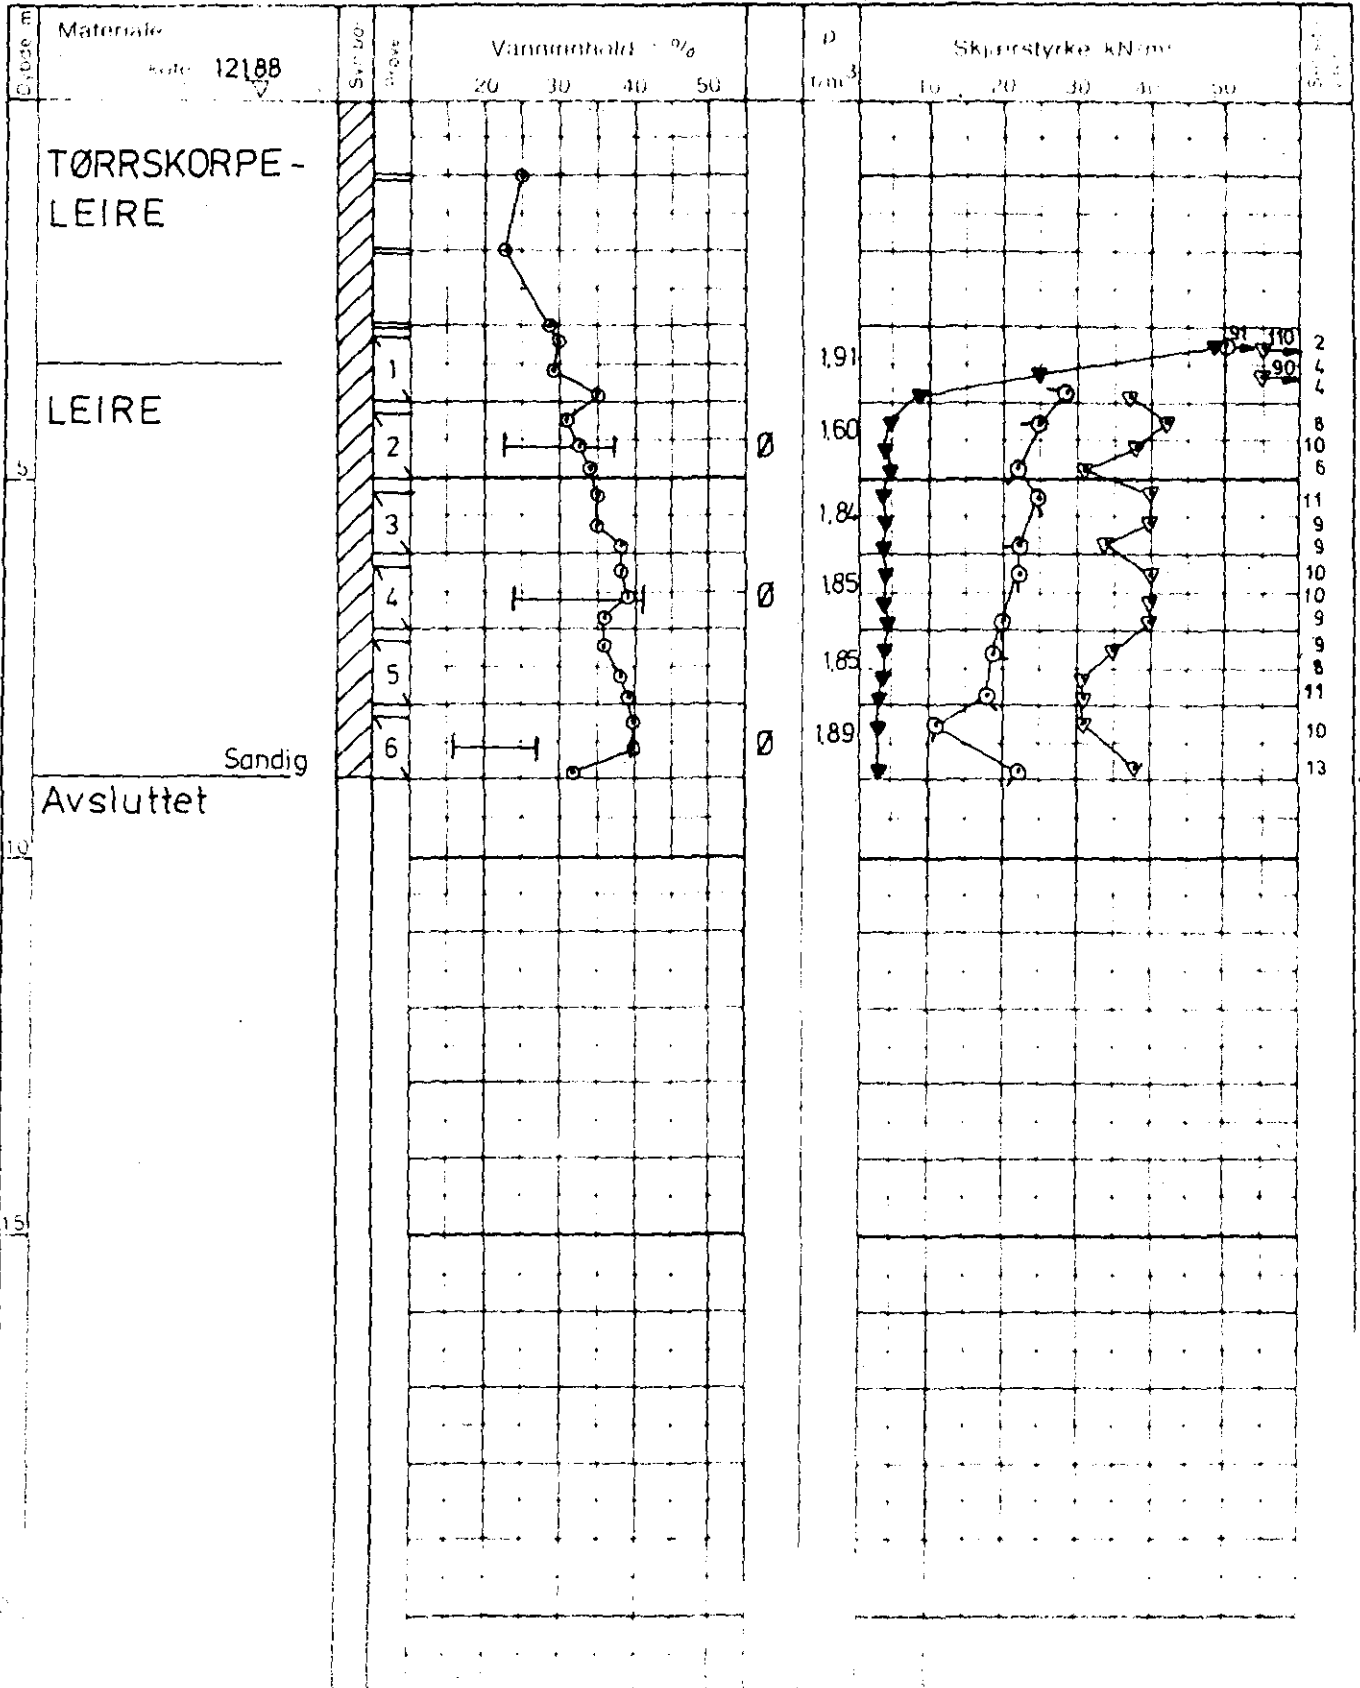

BORPROFIL  
SVARTDALSLINJEN  
Oslo Kommune  
Geoteknisk Kontor

Prøveserie  
10. 12. 85

EML Des. 1985

60

213 U

SOF3  
R-2143-2