

\* NO: C1<sup>III</sup>

1839

Torggaten 8


Dampkjøkkenets nybygg,  
Torvgaten.

Bl. 1839.

Grunnboringskart.

1:100

Strømer

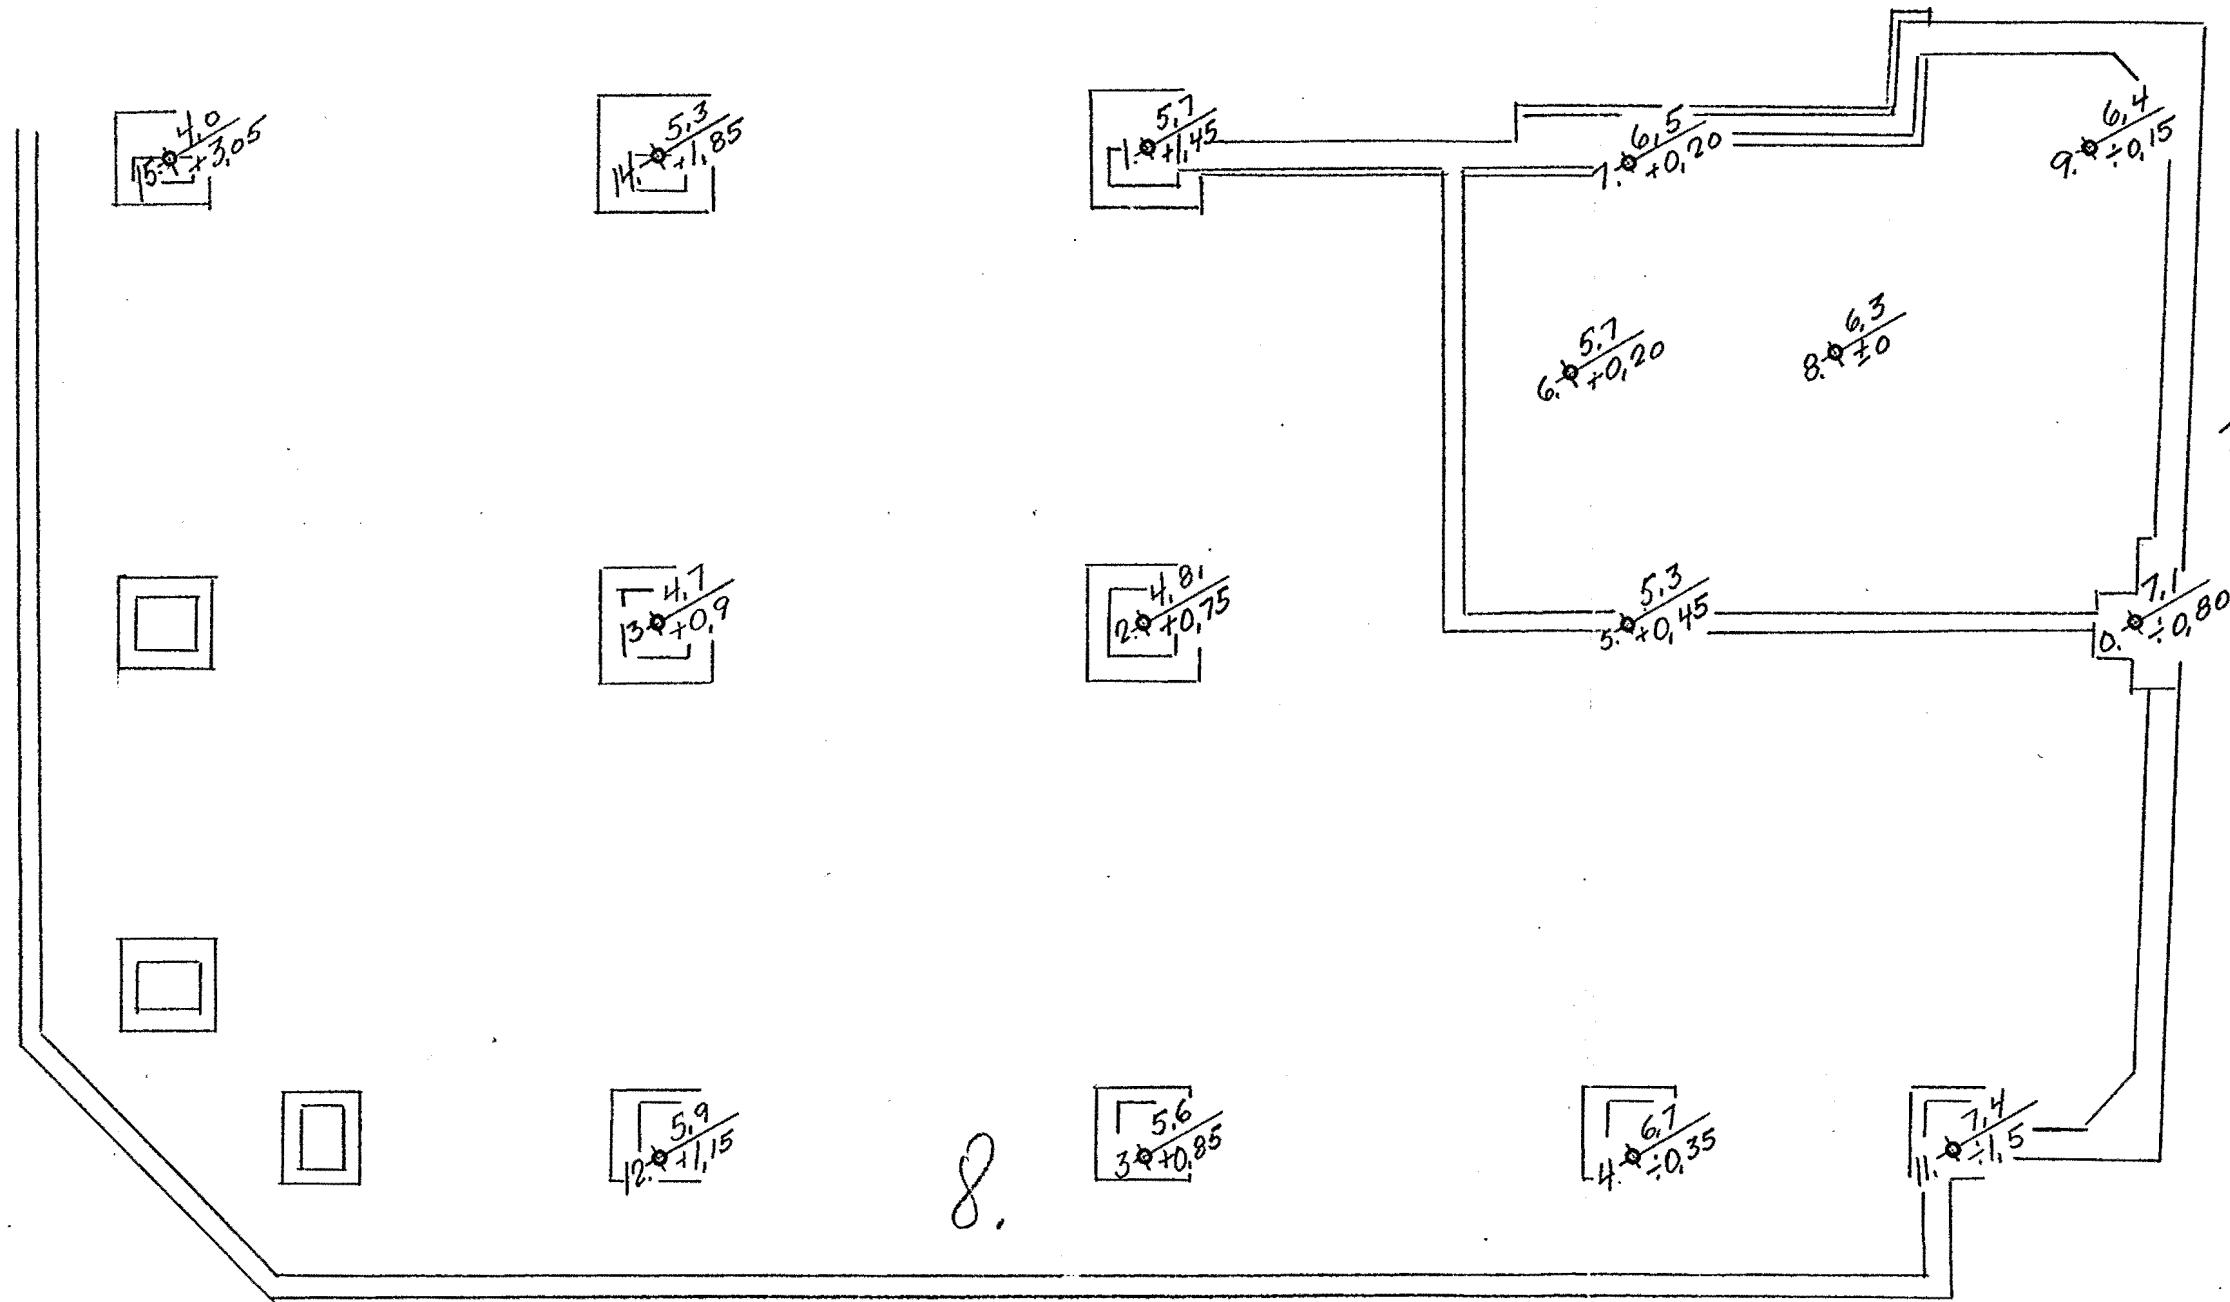

Torvgaten

Betegnelse.

$\frac{4.8}{0.75}$  Boret dybde i m.  
Antatt fjellkote.

Oslo 31/12-36.

*Skovli*