

\*

NO: B4, C4

260

Colletsqt. 63-79




Bl. 260

(1924)

1:500

B4 II  
Overfall 7 June 28

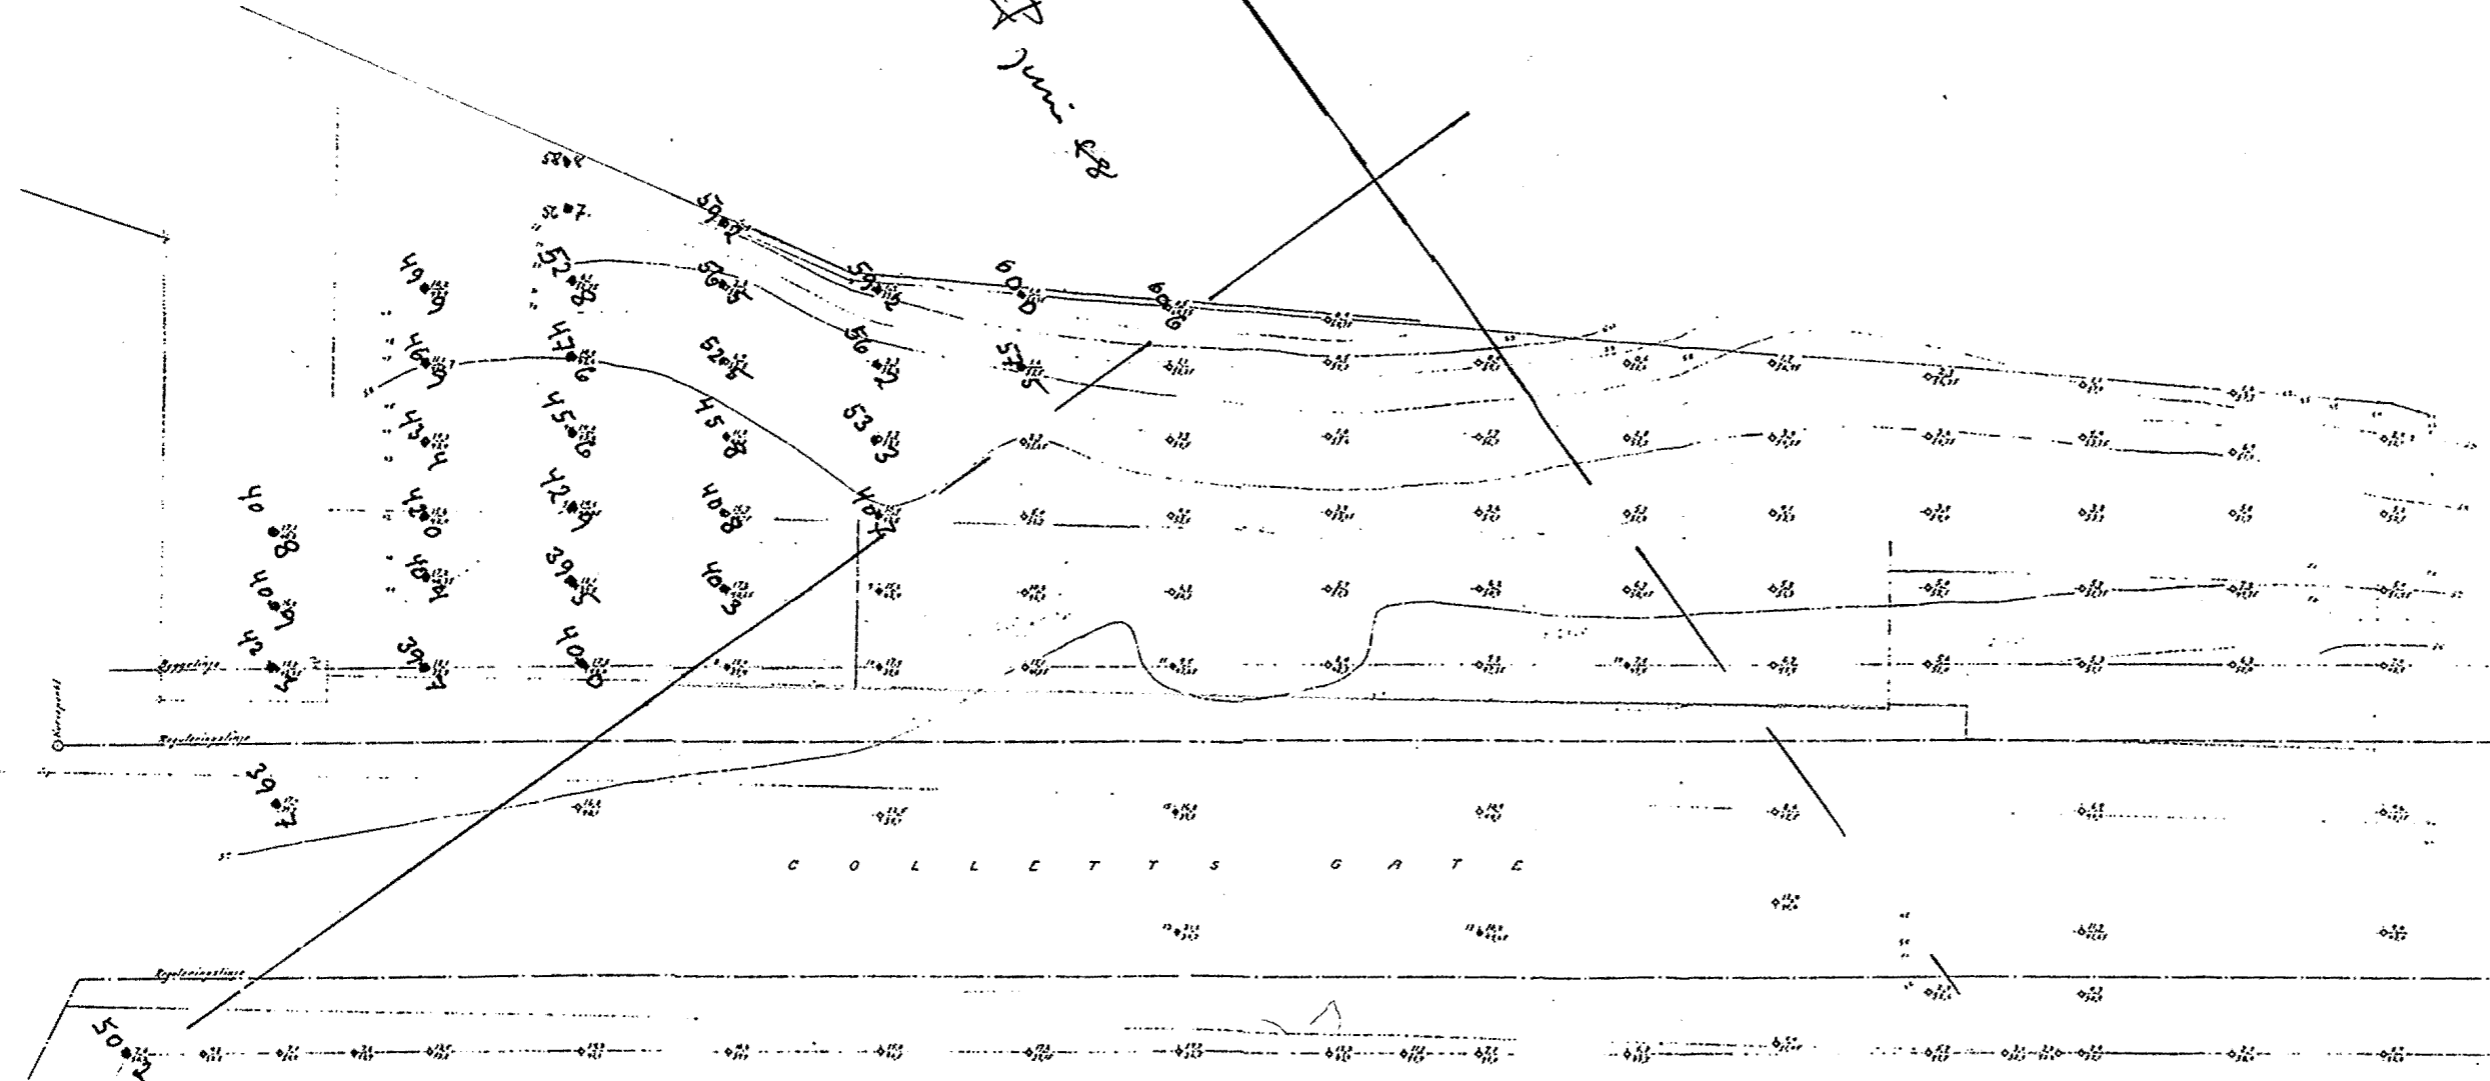

C4 III

C4 III








Grundboringskart  
63-79  
for et areal mellem Colletts gate og Diakonisseanstalten  
(nr 39 Gjetemyrveien)

M. 1 : 200

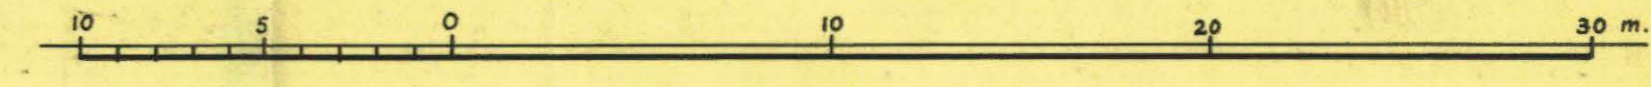

Betegner:  
10.0 / 40.0 Dybde fra terrang til fjeld  
fjeldets kotehøide  
— Terrangkoter 1/2 m. akvidat.  
--- Supponerte fjeldkoter 1 m. akv.  
Høiderne refererer sig til byens f.m.

Christiania, april 1924  
Poulsen  
I. G.

