


110N-111N-112N

110N  
PR. (1963) 111N  
VB. (1968)

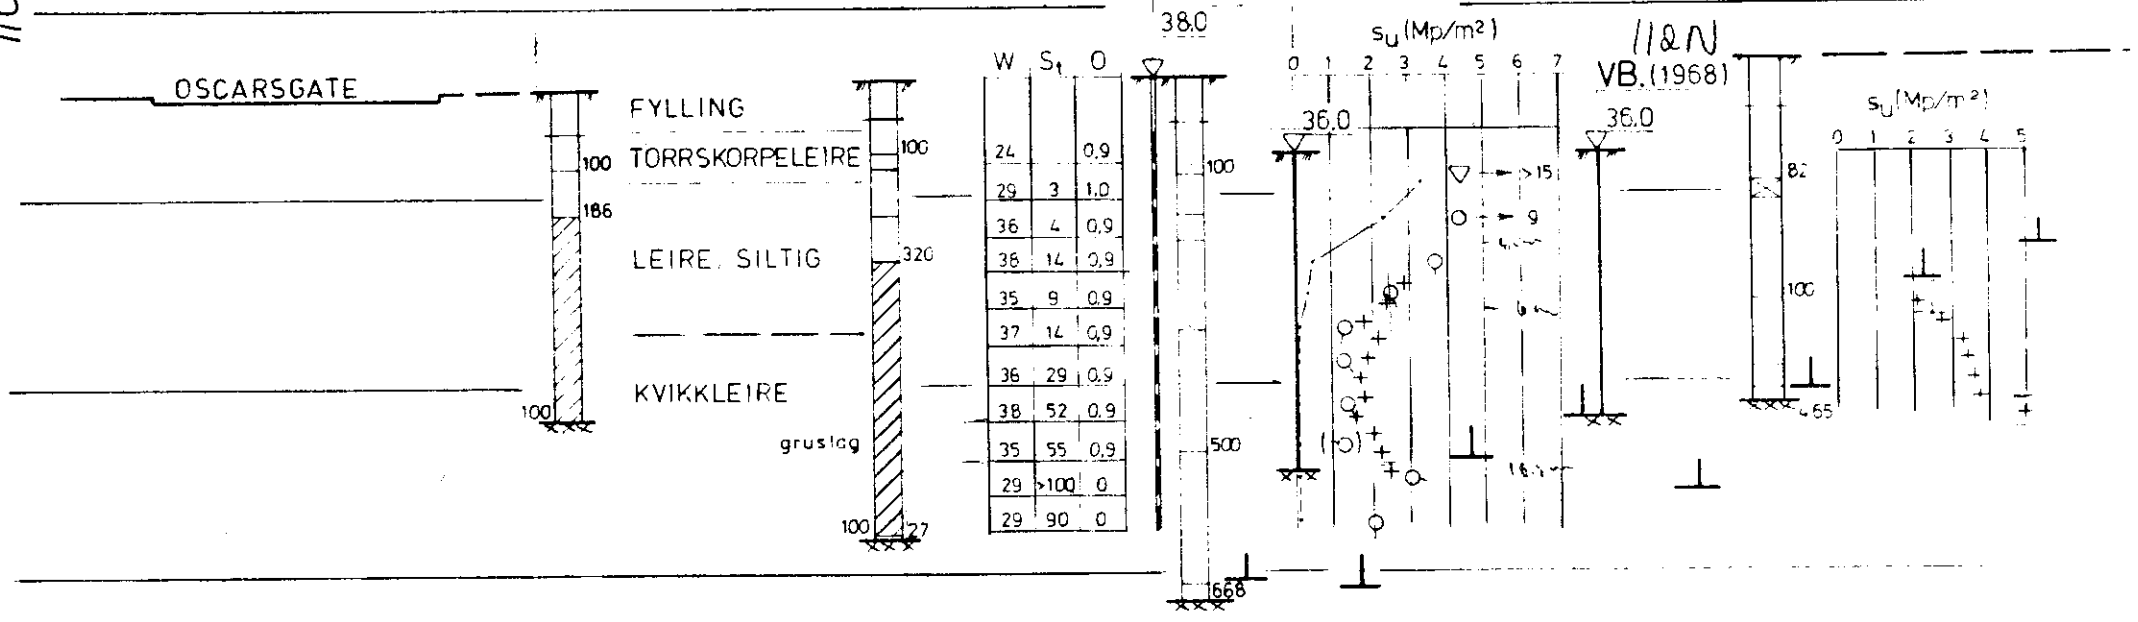

NO A2 I  
B029-100  
Oscarsgate. 16-18  
NOTEBY  
1973