


NoTeBy

619

Fritjof Nansens plass 7

 SO:B1 IV

delvis avv. 85 A

dette er del av tsn 1876


tsn. 1806 }
07 } m anstet
08 }
09 }
9 1818 }



M:1:4000 (1940)


PIPERVIKEN

Fridtjof Nansens plass

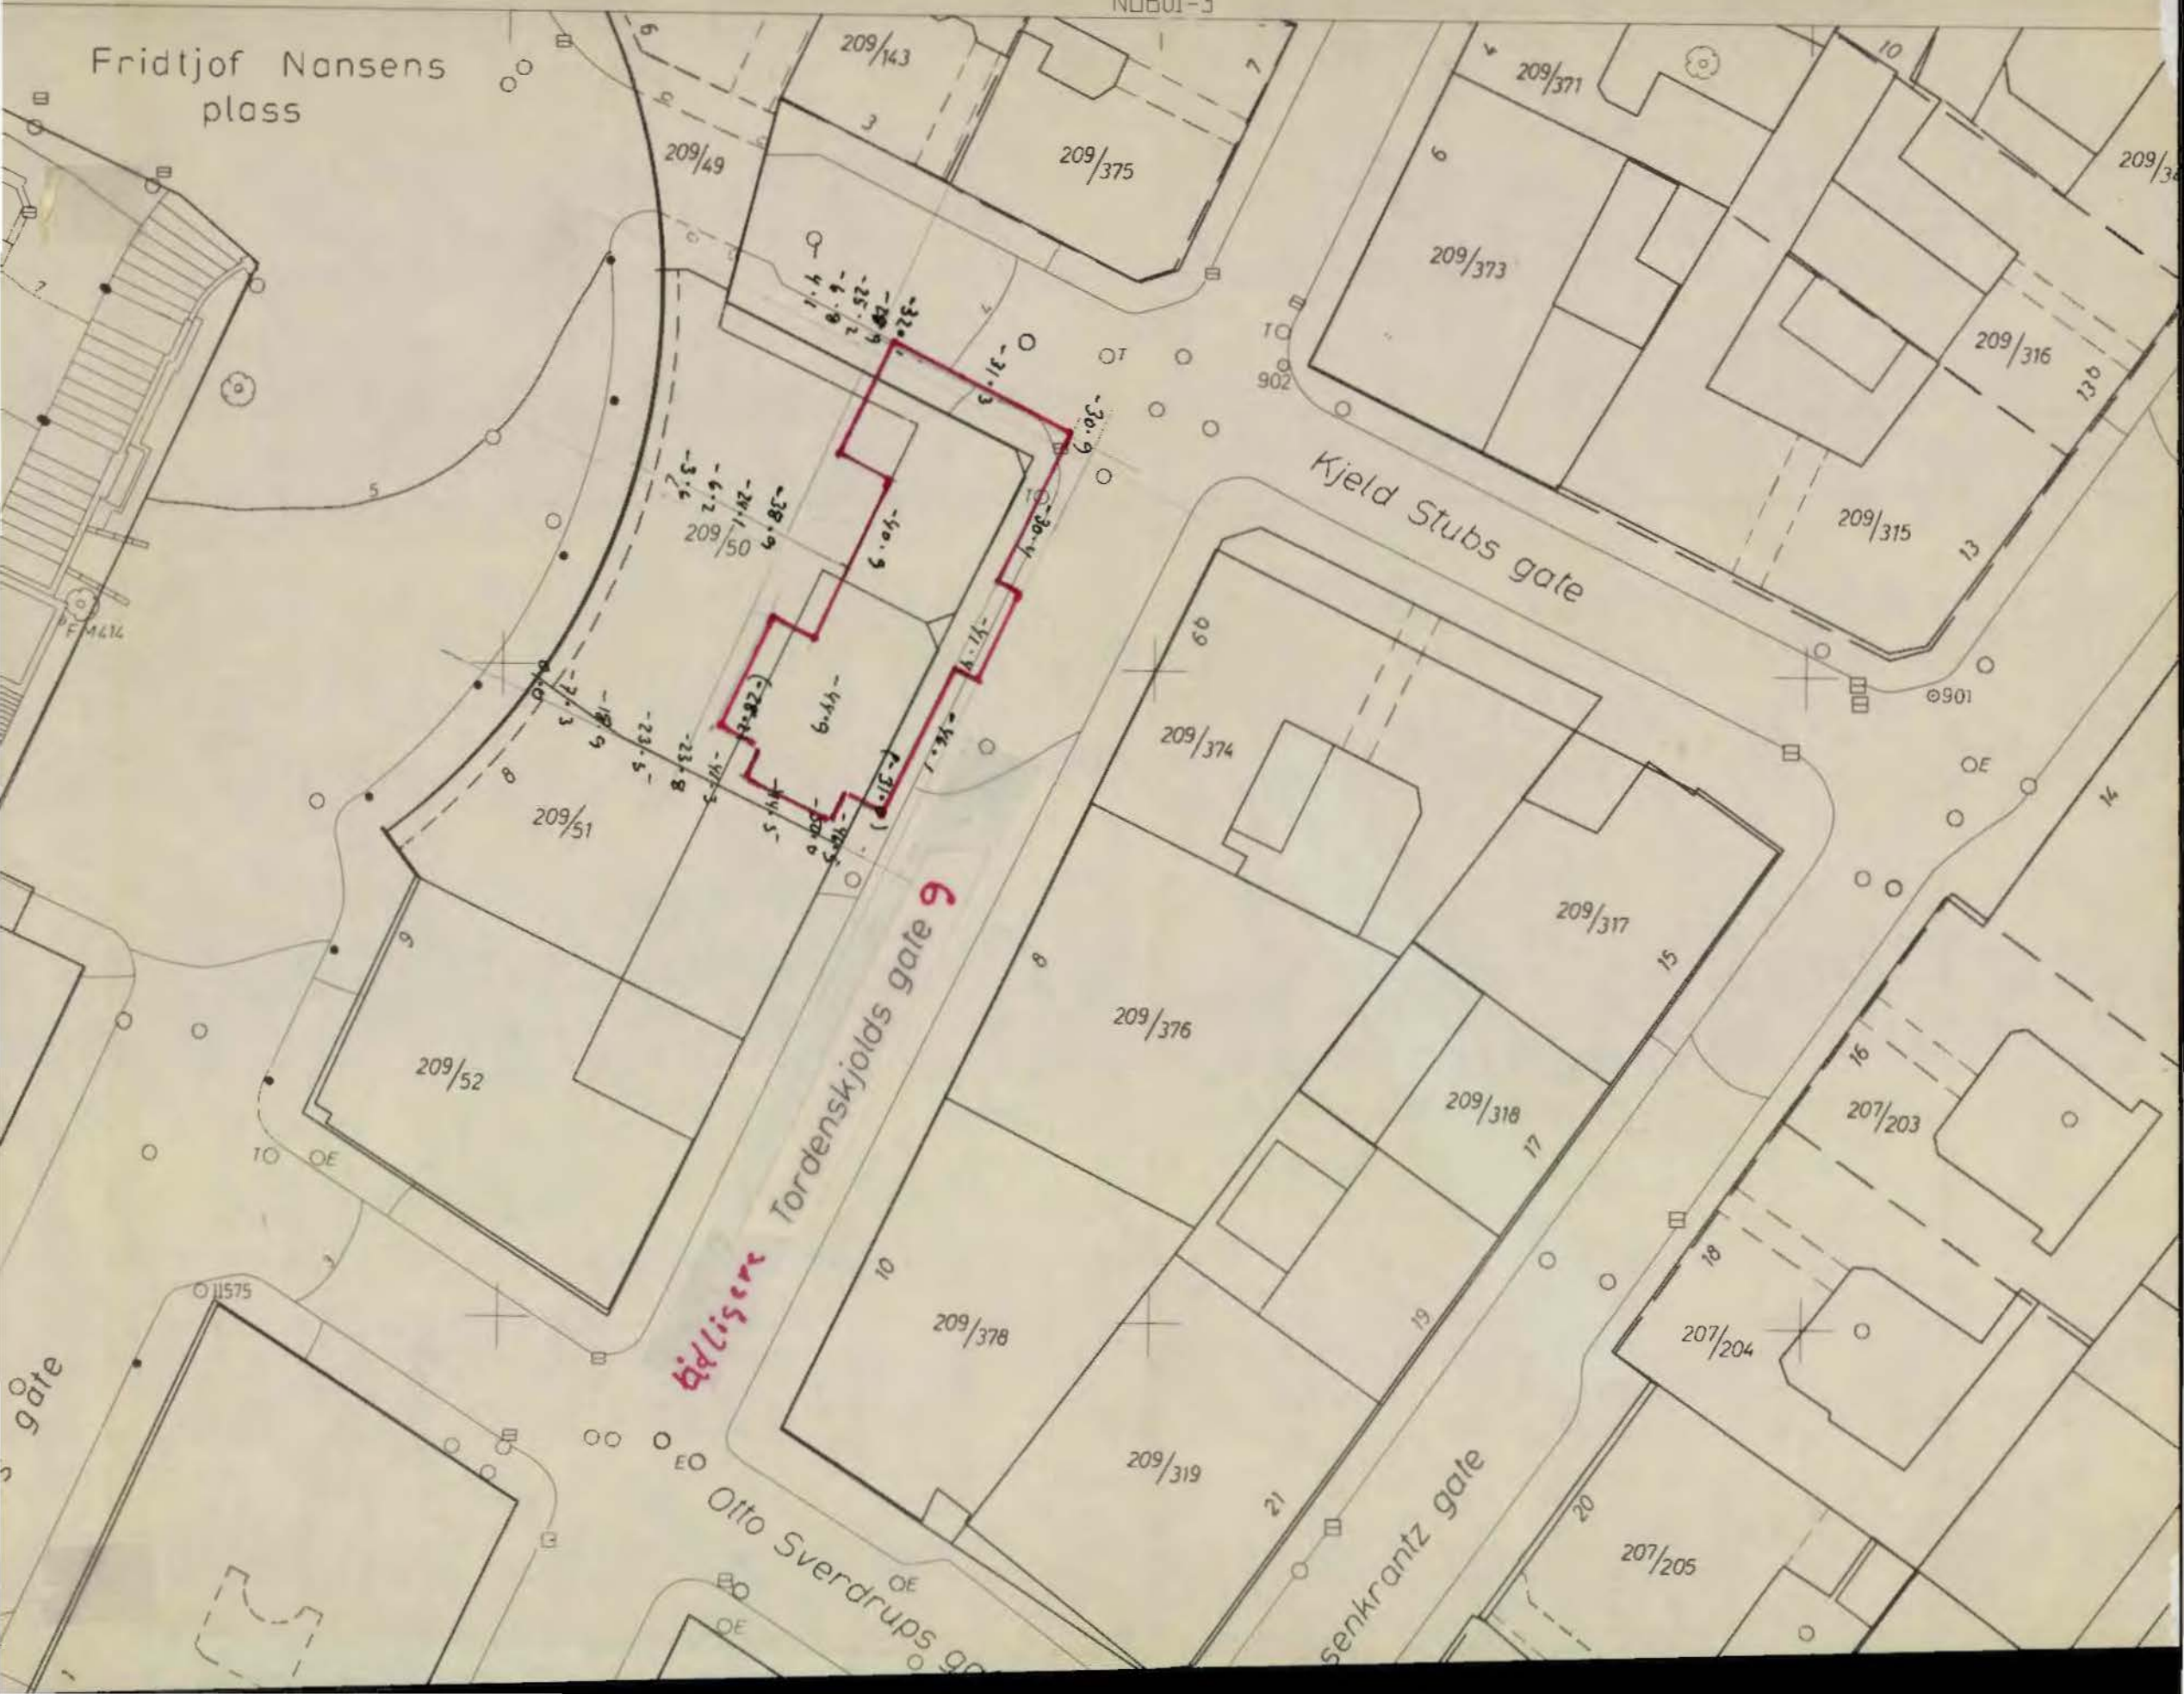

Tordenskjoldsgt.

Kjeil Skibsgt.

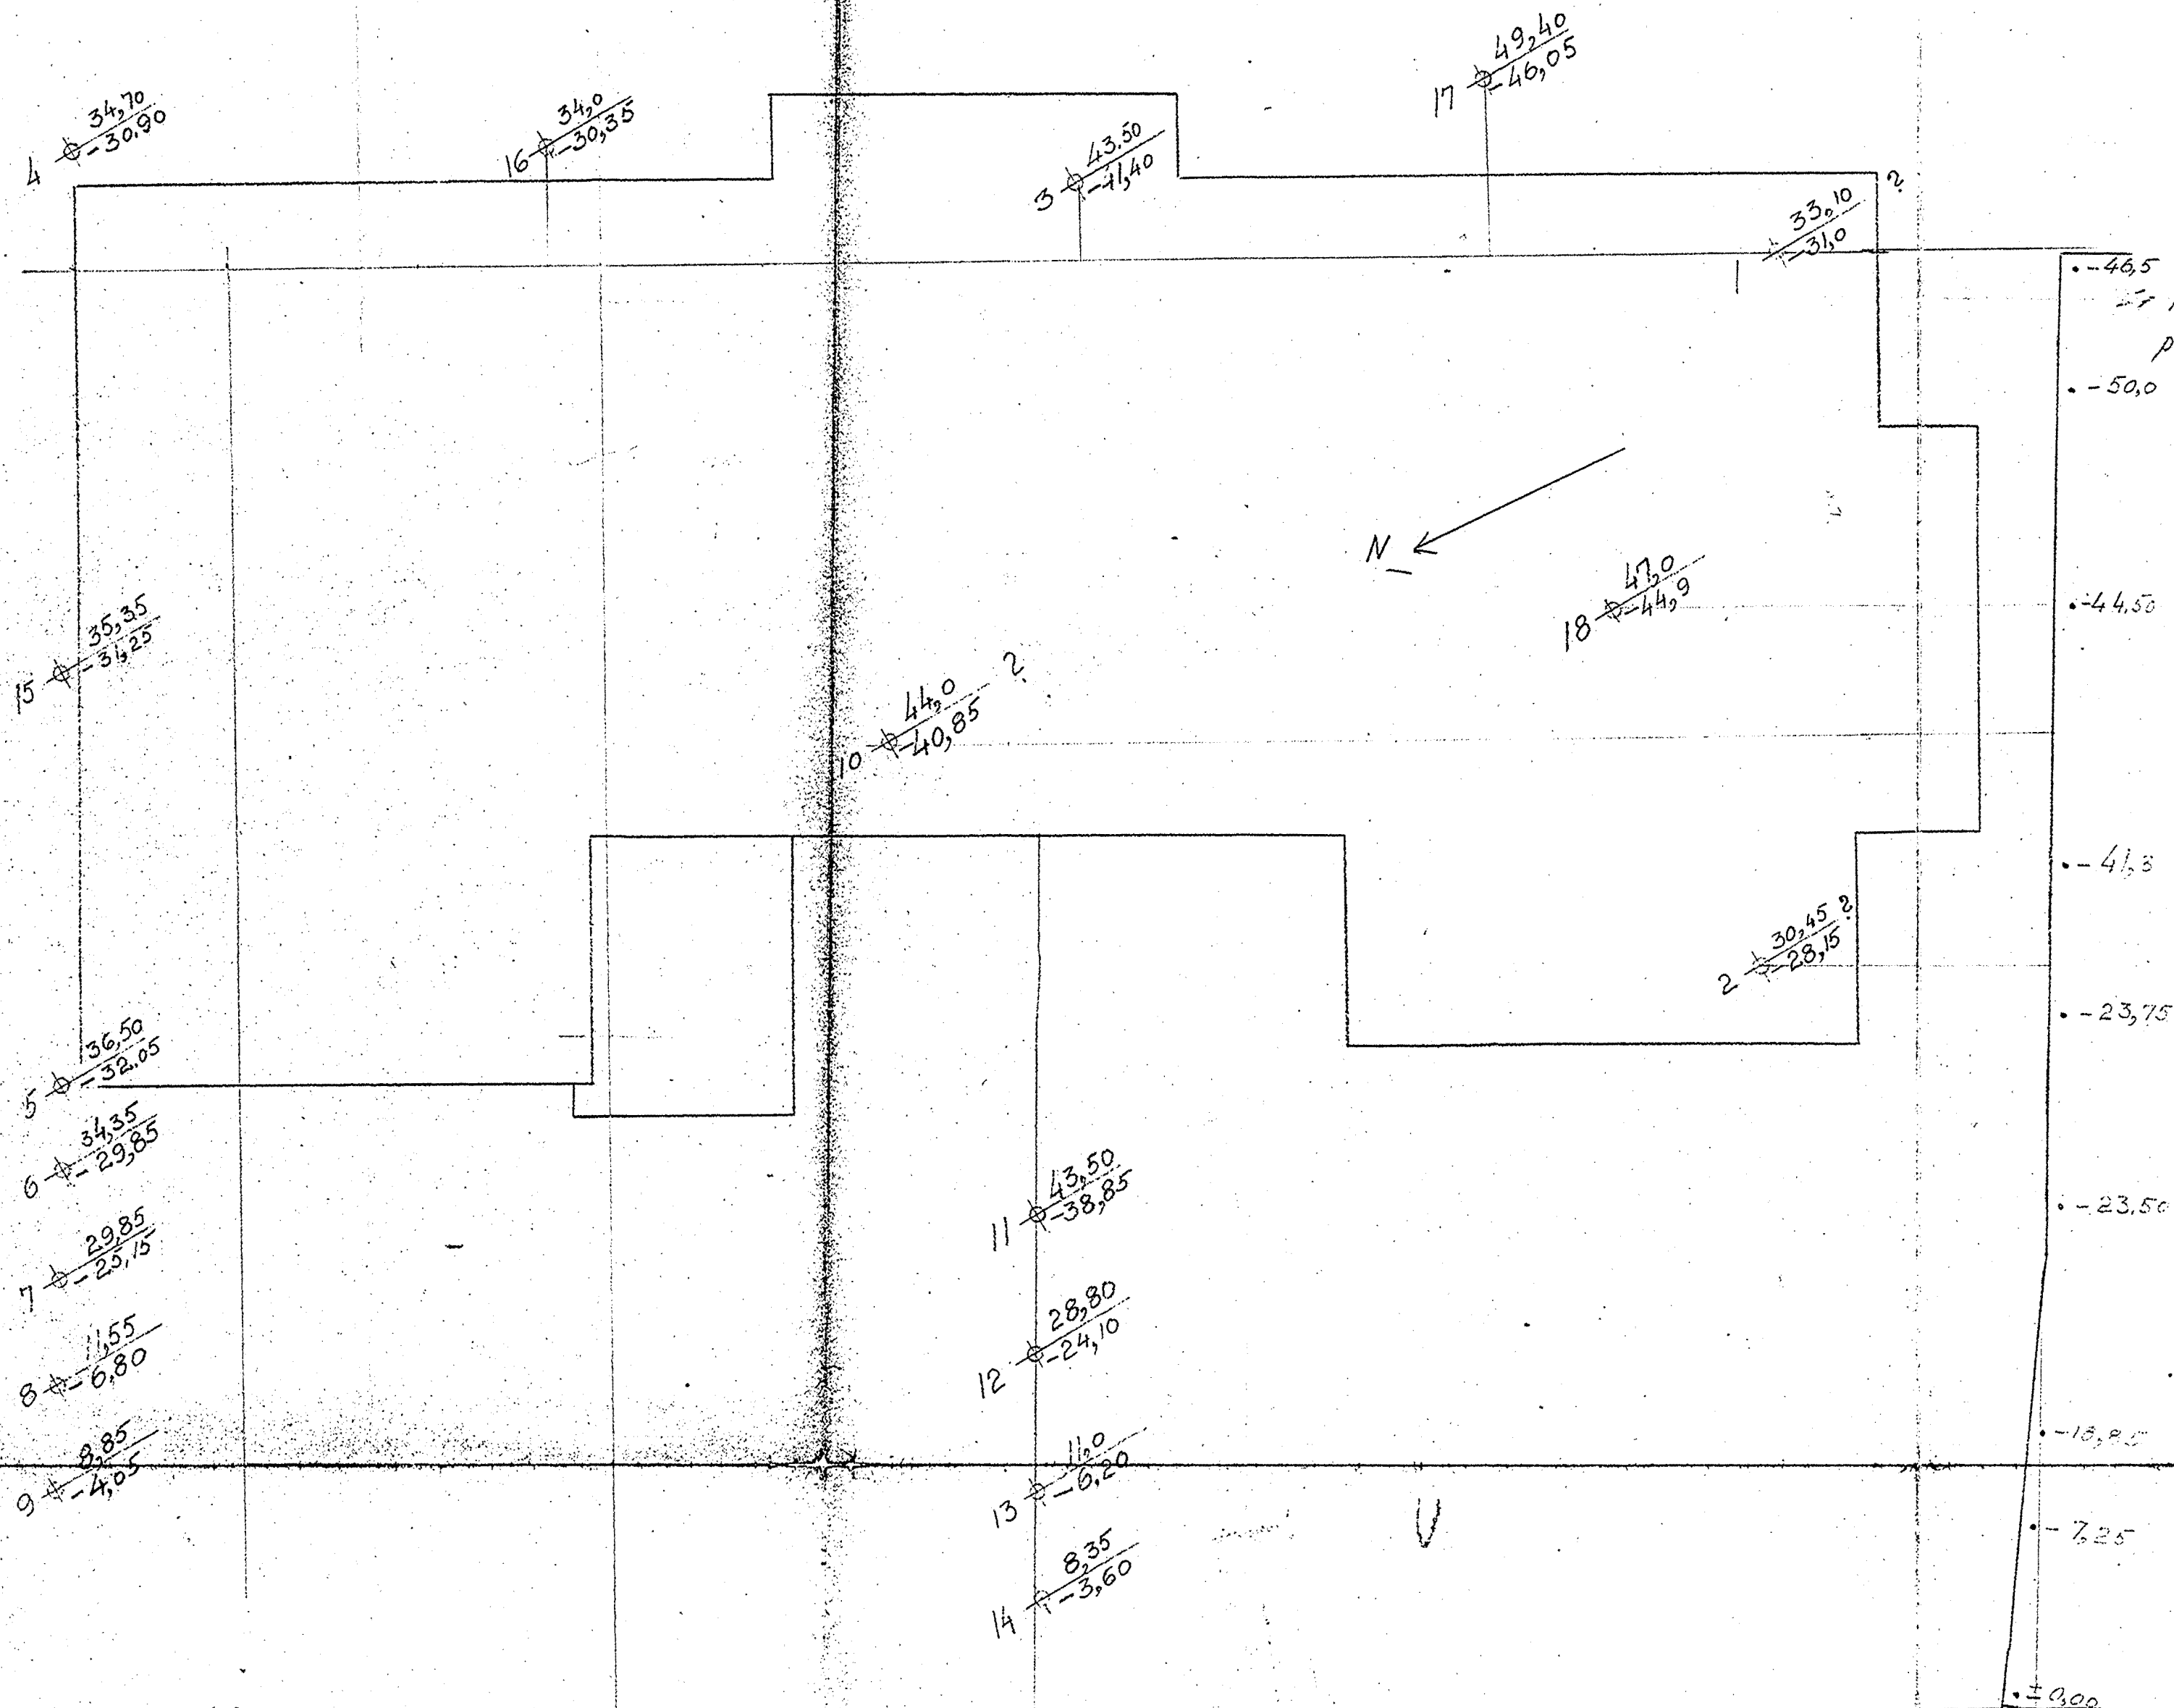

Fr. Hansens pl. 8

Belegelse
 38,1 boret dybde i m.
 -100 Antatt fjellkote.
 • -50 fjellkote for nabobygg

Hjørner av Fr. Hansens pl. 6

M: 1:100
 delvis overført SOR/IV

NORSK TEKNISK BYGGEKONTROL OSLO	
ANLEGG: Fr. Hansens pl. 7.	
DATUM 7 19 1939	Bj. Haukelid
NO. 619	Edvin