

* NO: B1 III

815

Karl Johans g. 37

Grunnboringskart for Karl Johans gate nr. 37


2/8

B1. 815

M. 1: 200

Forklaring:

- 6.9 fjellets kotehøide
 - (+9,7) terrenghøide
 - terrengekote
 - approximative fjelkoter l.m. skv.
- } referert til byens høidemerker

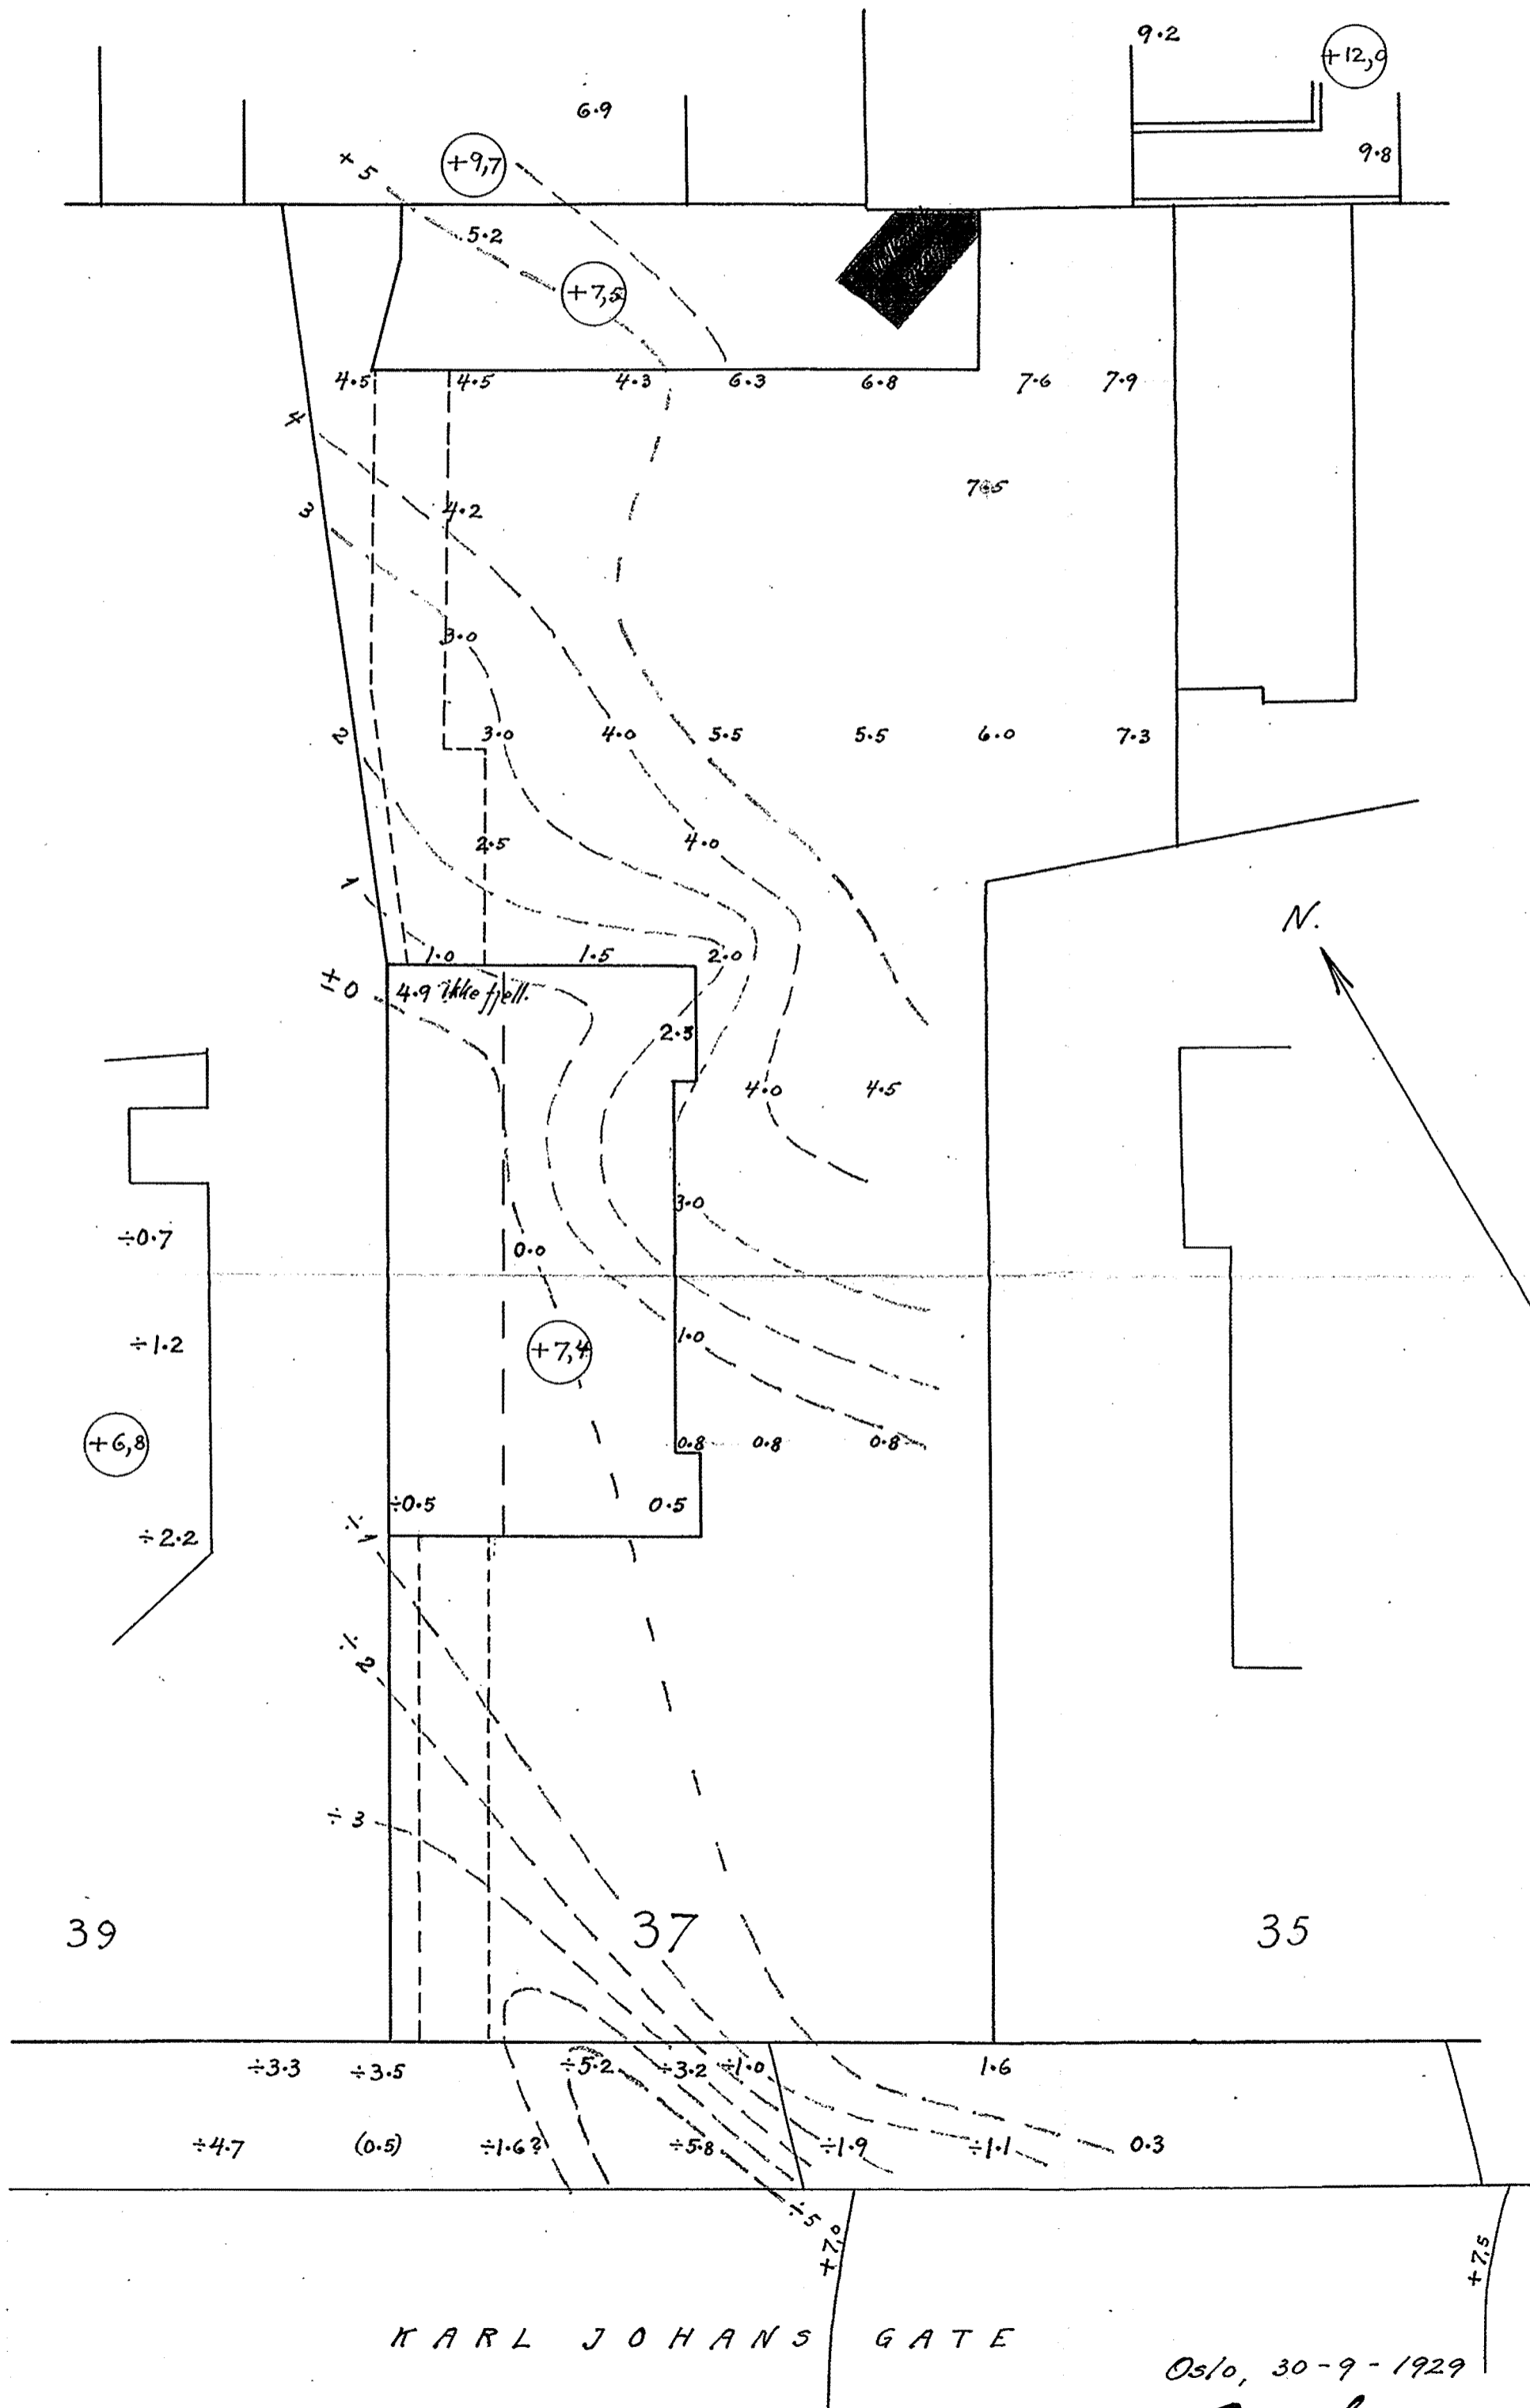

KARL JOHANS GATE

Oslo, 30-9-1929

Oscarhaug 189