



452 U

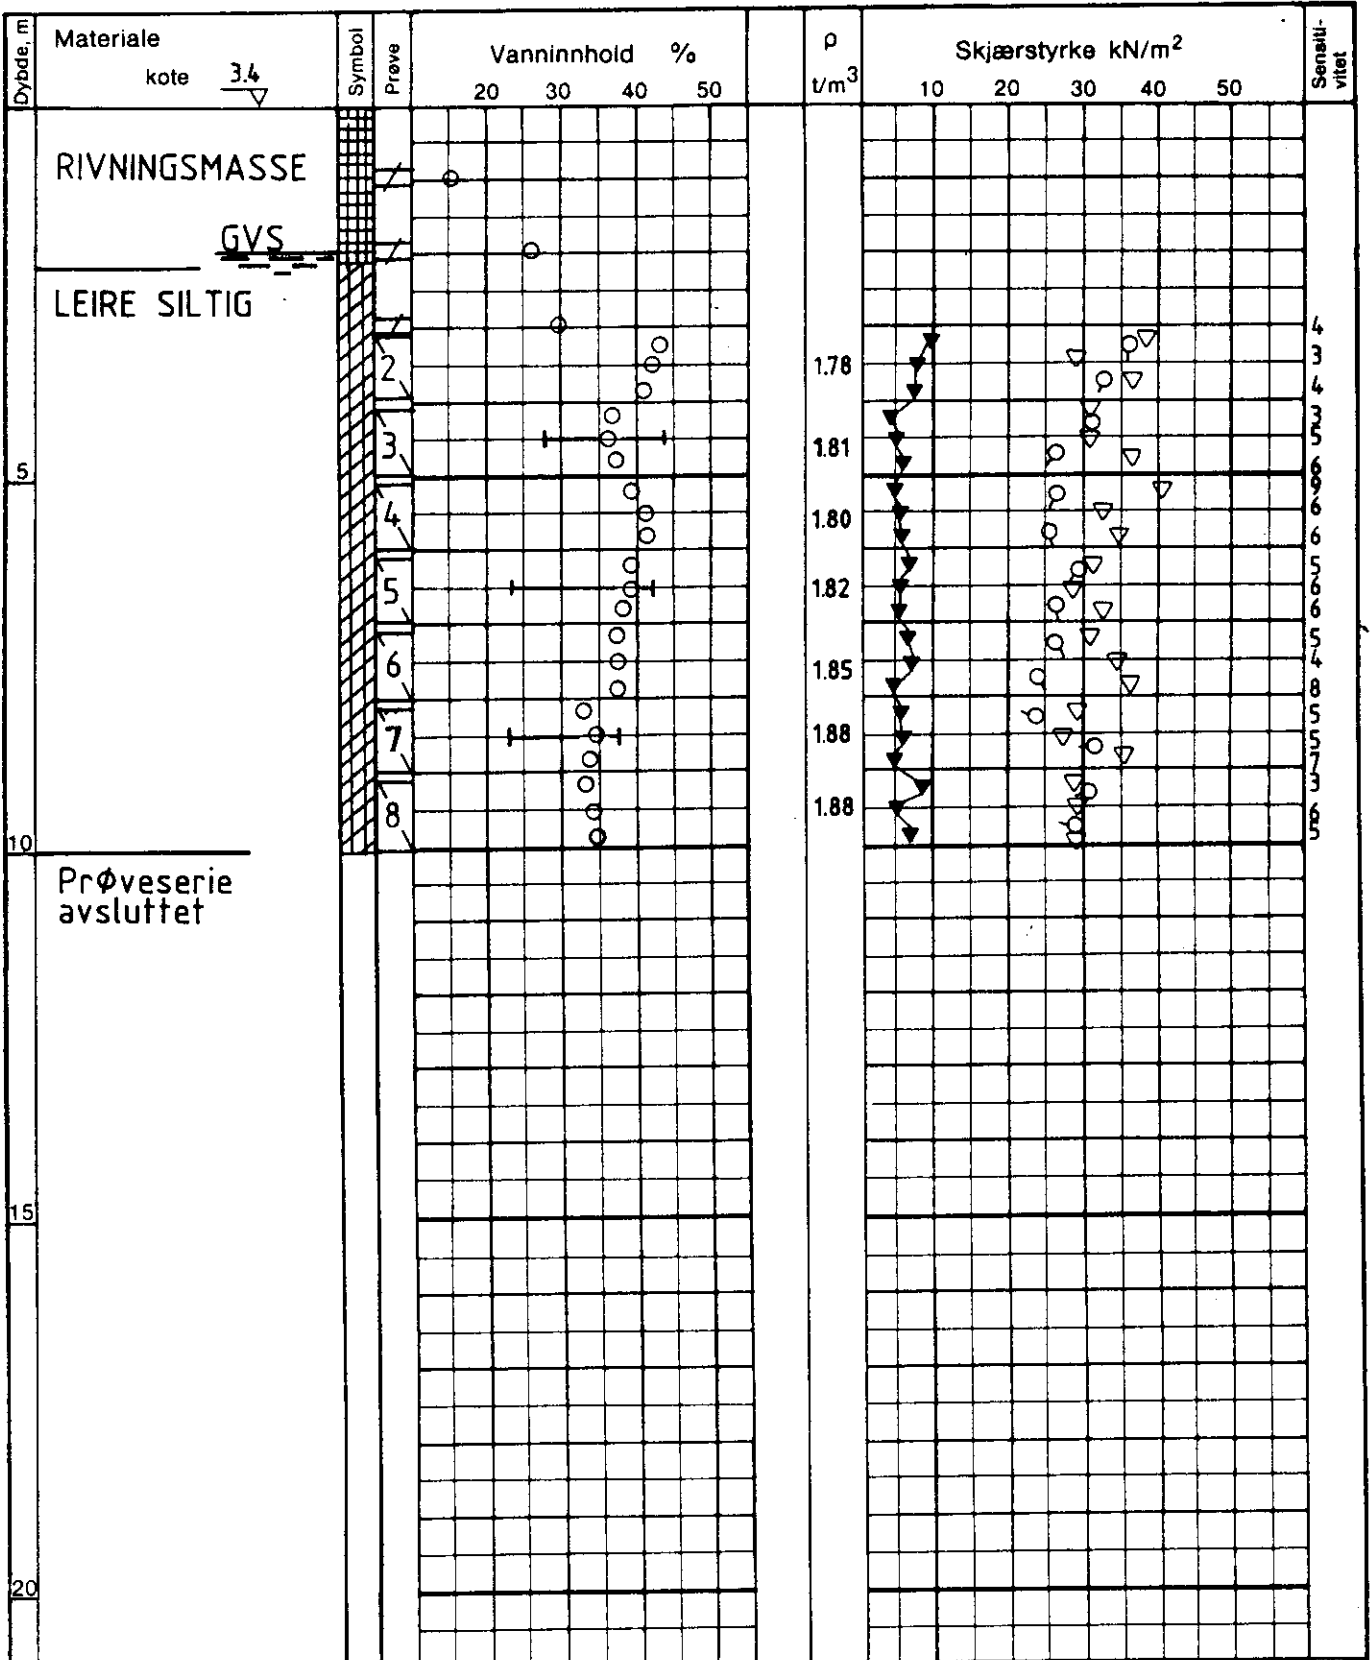

BORPROFIL NORBYGATEKVARTALET	Type boring	Prøvetaking 54mm	Tegn. K.T	Dato 17.04.97
	Dato boret	17.04.97		Kartref.
 OSLO KOMMUNE Geoteknisk kontor	Boring nr.	8	Boring nr. Undergr. kart.	Tegn. nr.
			452 U	3000-02

SOD 1