


SO: A1 I

119 N

Profil B-B

M. 1:200

14 13 12 11 10 9 8 7 6 2

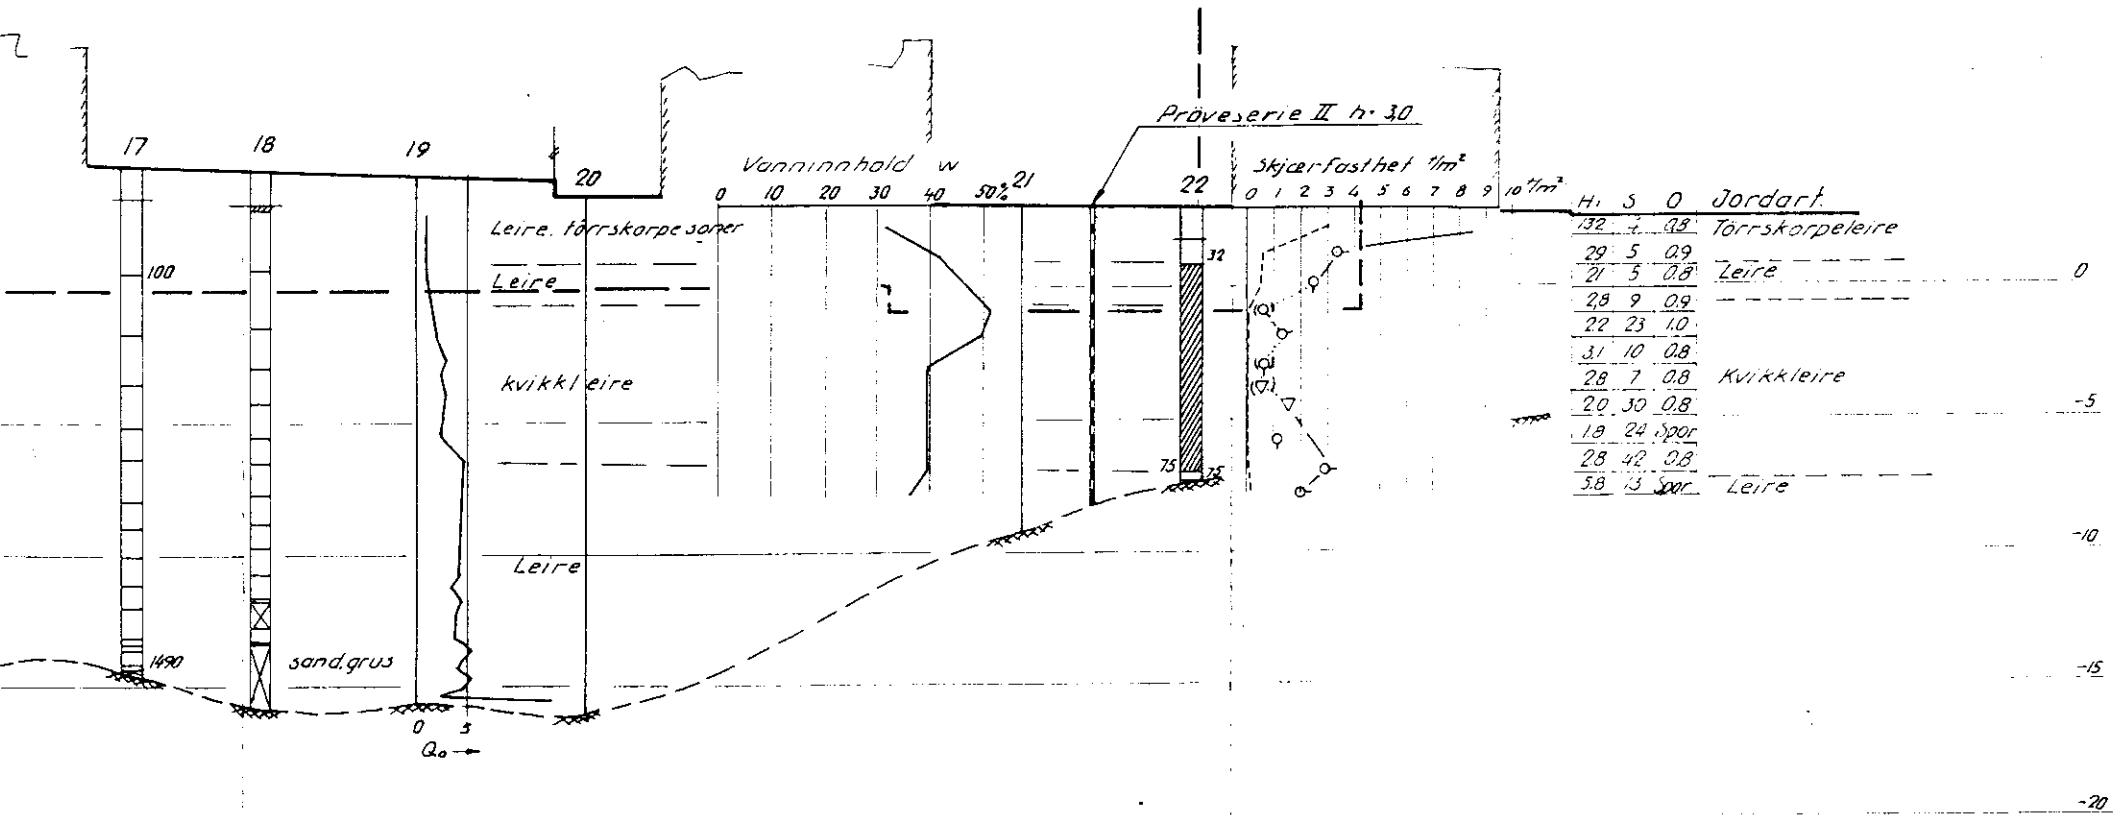

NOTEBY 4621 -3
(1961)