


NO: B6 III ✖ 1654
1655

1628
1629

Ulle våls allien 15-31
" Akersborg "

Boringsplan for Akersborg Gn. 47. Bn. 32-39. V. Aker M = 1: 100



B1. 1628

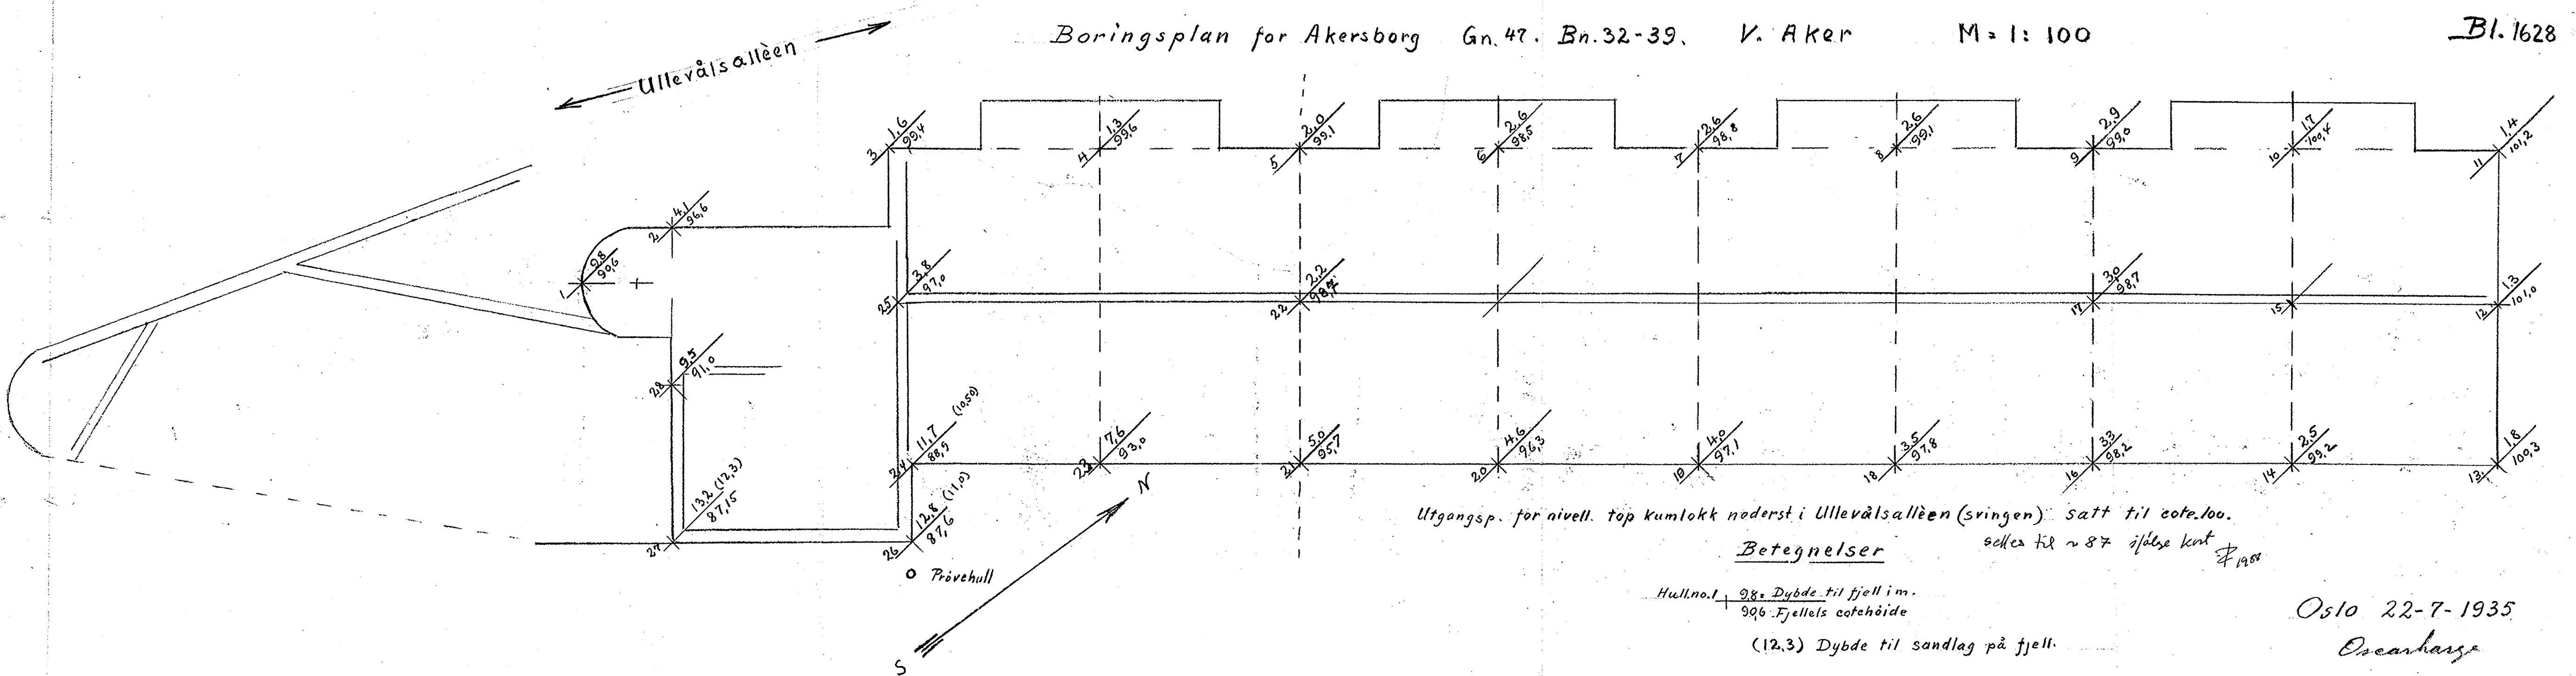

Bilag til RL 1628

THORVALDSEN


Ullevålsalleen

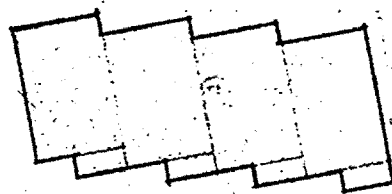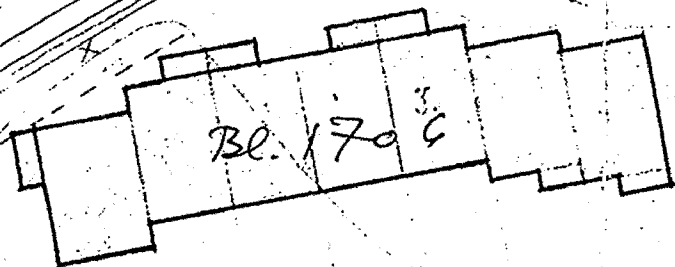

Bl. 174 G

Grense

870

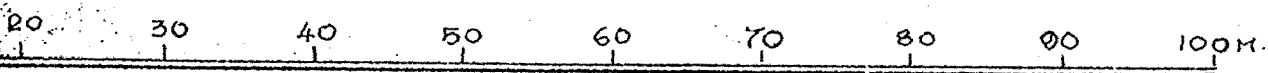

MÅLSTOKK 1:500

