


Berdal Strømme 3020700

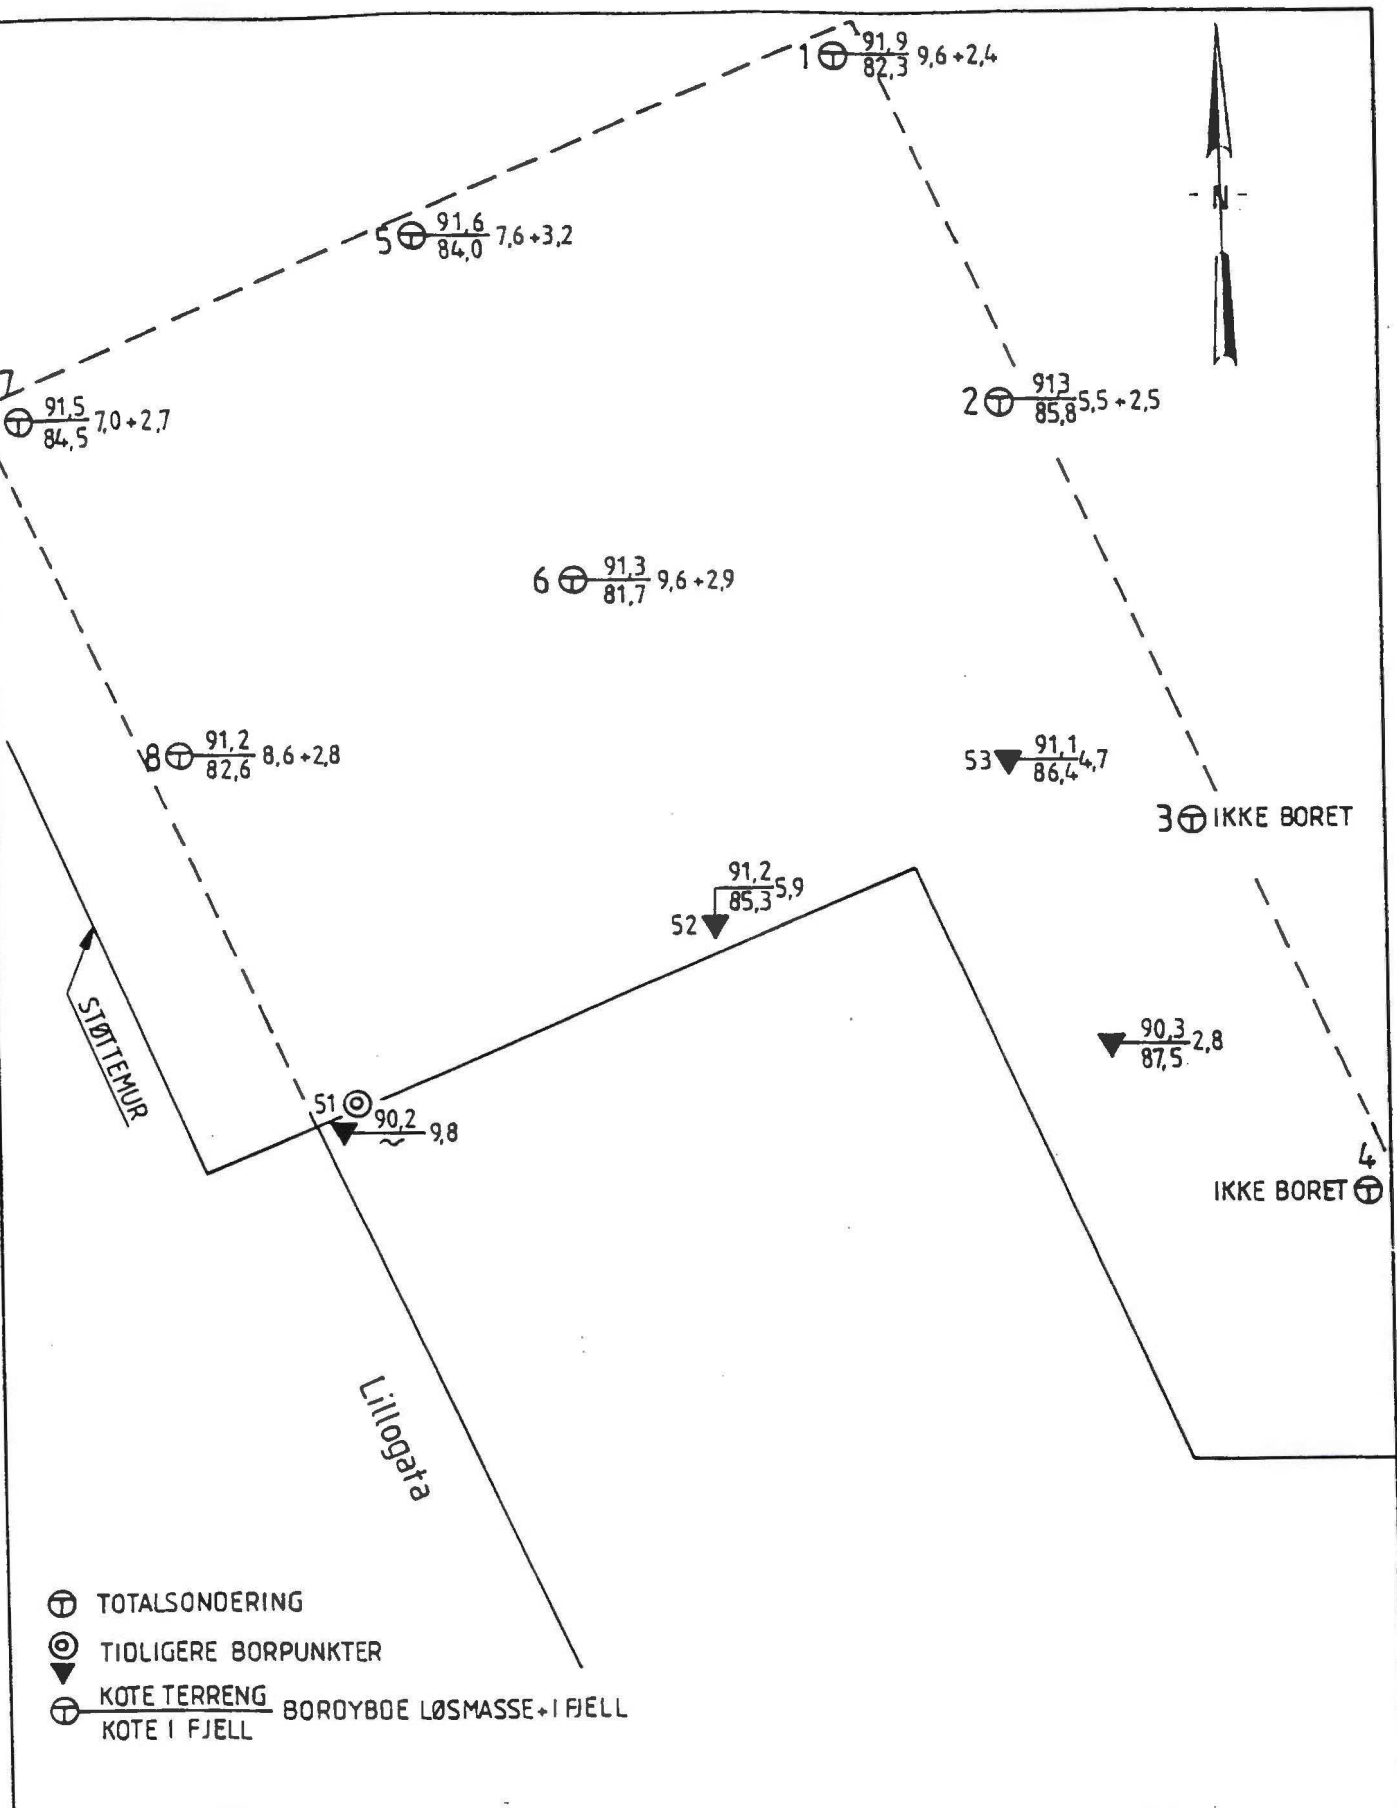

- ⊕ TOTALSONDERING
- ⊙ TIDLIGERE BORPUNKTER
- ▼ KOTE TERRENG
- ⊕ KOTE I FJELL BORDYBDE LØSMASSE+I FJELL

STOREBRAND EIENDOM
 SANDAKERVEIEN 64
 BORPLAN

Tegn.	E.G.
Kontr.	
Godk.	<i>[Signature]</i>
Dato	07.06.97
Målestokk	1:200

Berdal Strømme


Prosj. nr.
3020700

Tegn. nr.
01

Rev.

N=72

*NO D6

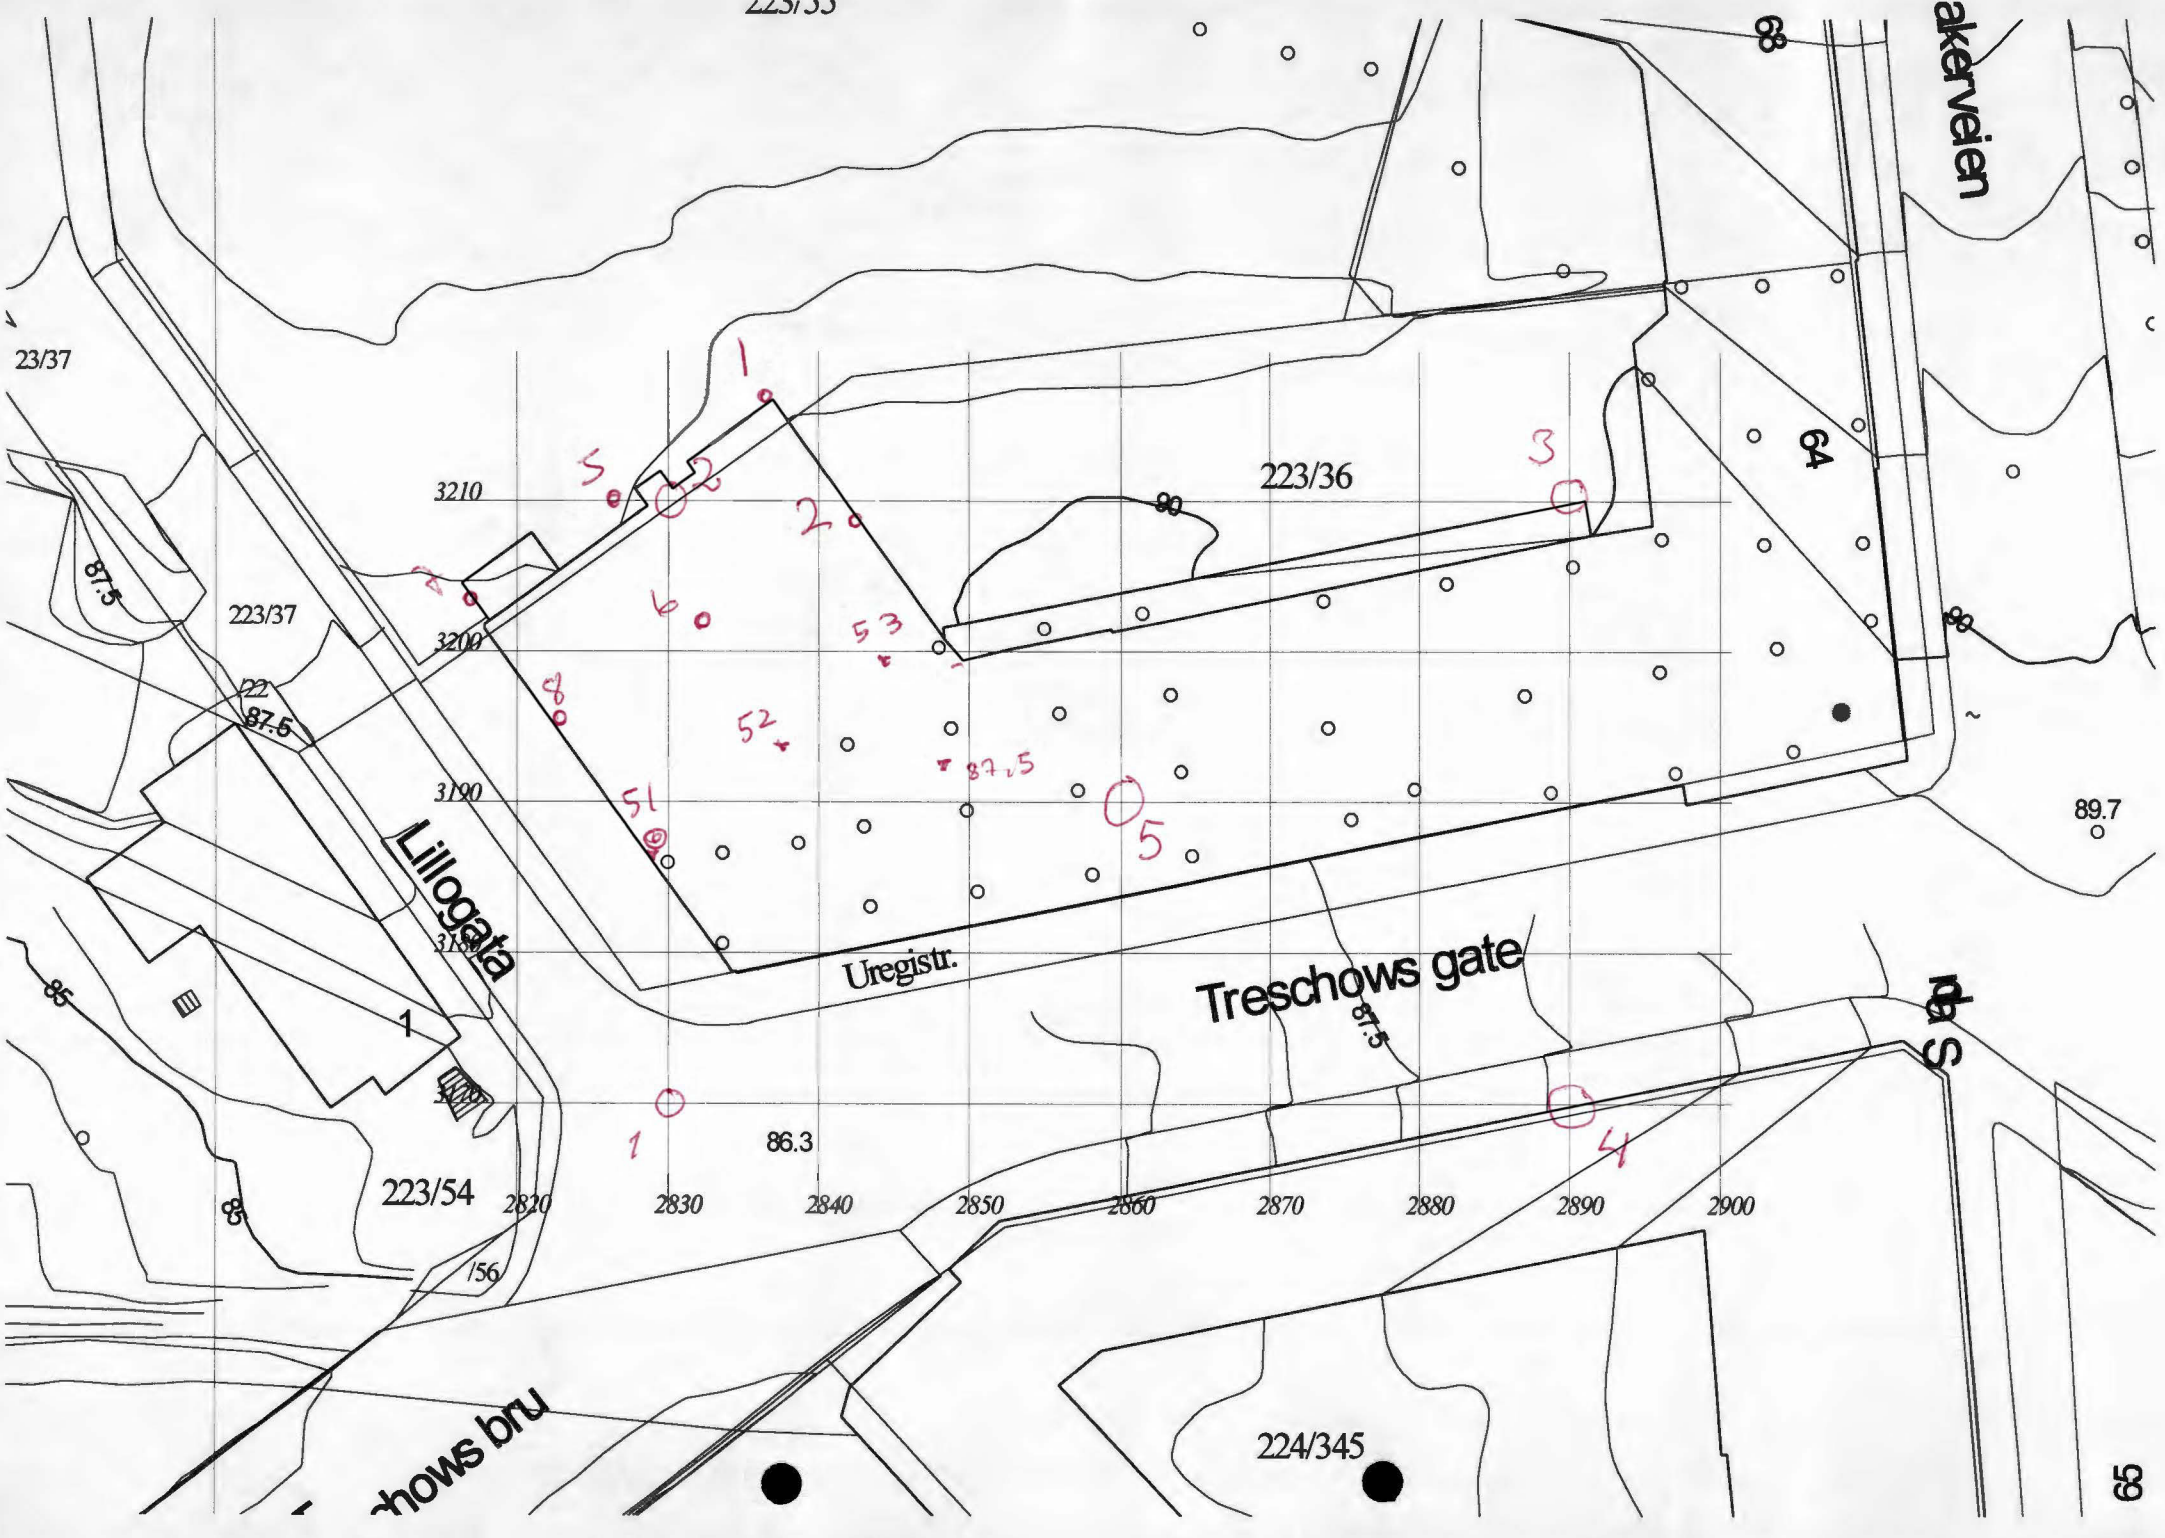

23/37

3210

223/36

64

223/37

3200

22
87.5

3190

Lillogeta

Uregistr.

Treschows gate

89.7

223/54

2820

2830

86.3

2840

2850

2860

2870

2880

2890


2900

Treschows bru

224/345

akerveien

65

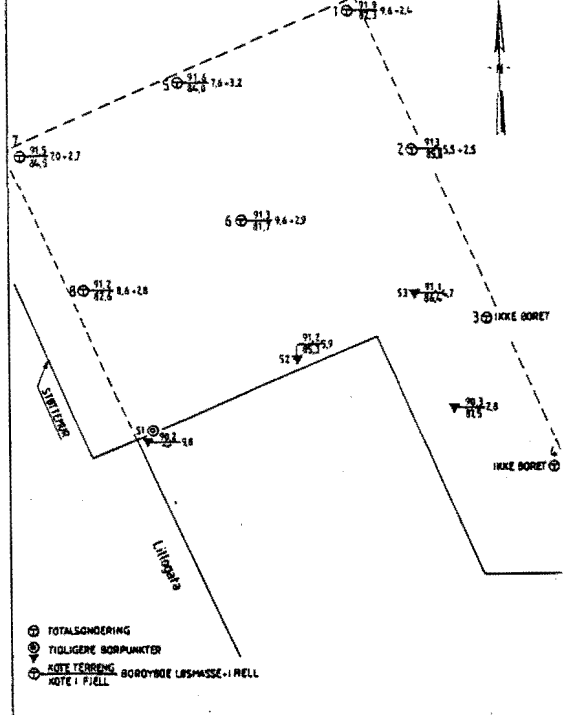

- \odot TOTALSØNDERING
- \odot TIDLIGERE BORPUNKTER
- \odot ANTE TERRENG
- \odot ANTE I FJELL

STOREBRAND EIENDOM		Proj. nr.	E.G.
SANDAKERVEIEN 64		3020700	
BORPLAN		01	
Berdal Strømme		1:200	