


209U

OSLO KOMMUNE
 GEOTEKNISK KONSULENTS KONTOR
VINGEBORING
 Sted: Veg 1953 \sqrt Ammerud gård.

Hull: VB. 2. Bilag: 5
 Nivå: 195.24 Oppdr.: R-421-61
 Ving: 65/130 Dato: 3/1-61

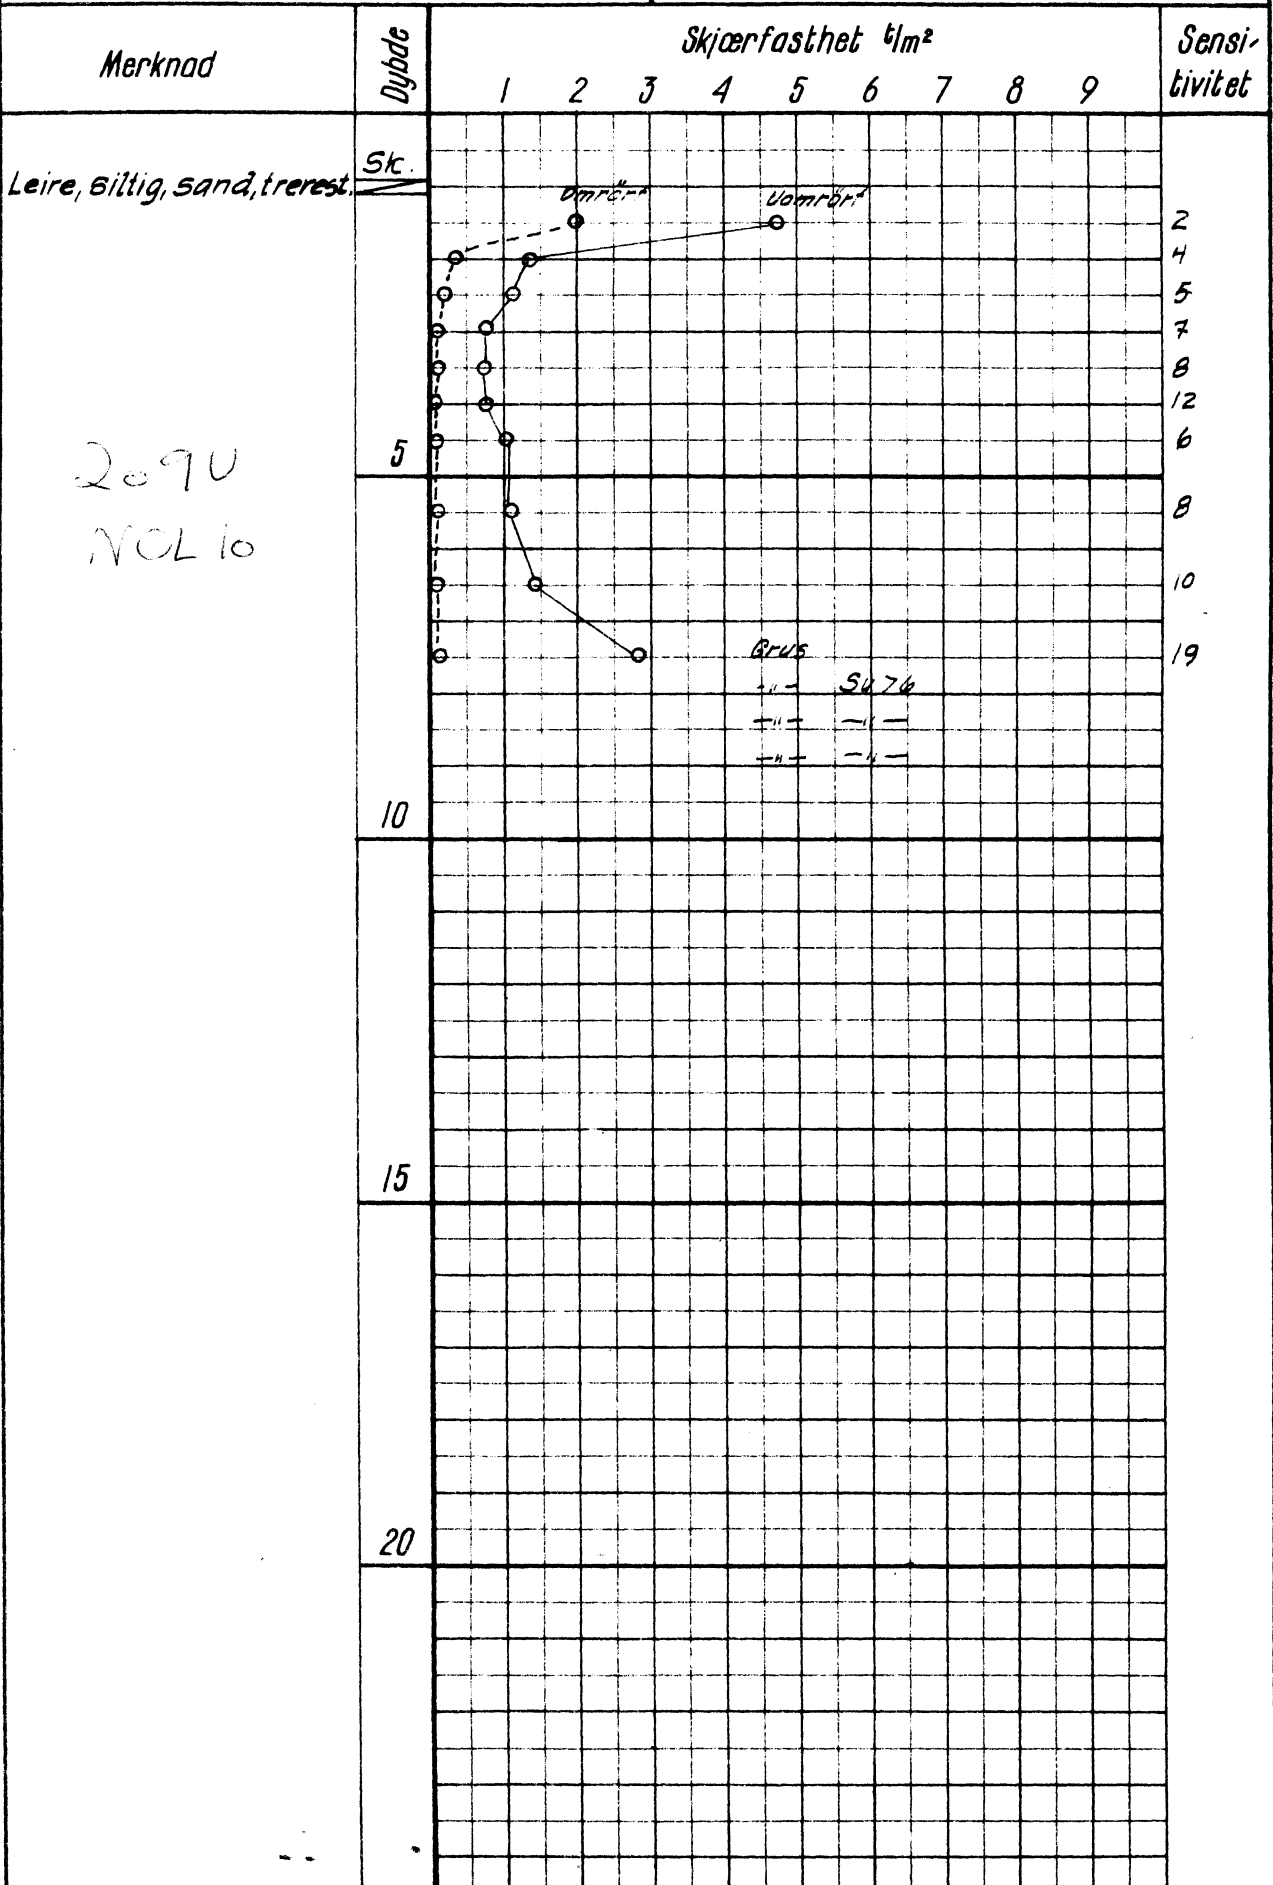

209U
 NOL 10

BRUS
 54.76
 — — —
 — — —
 — — —