



SO: B1^I

36


Akersgt. 18

Fvre Slotsgt. 9

Grundboringer i

Nr. 18 Akersgaten og Nr. 9 Ø. Slotsgate

M. 1:250.

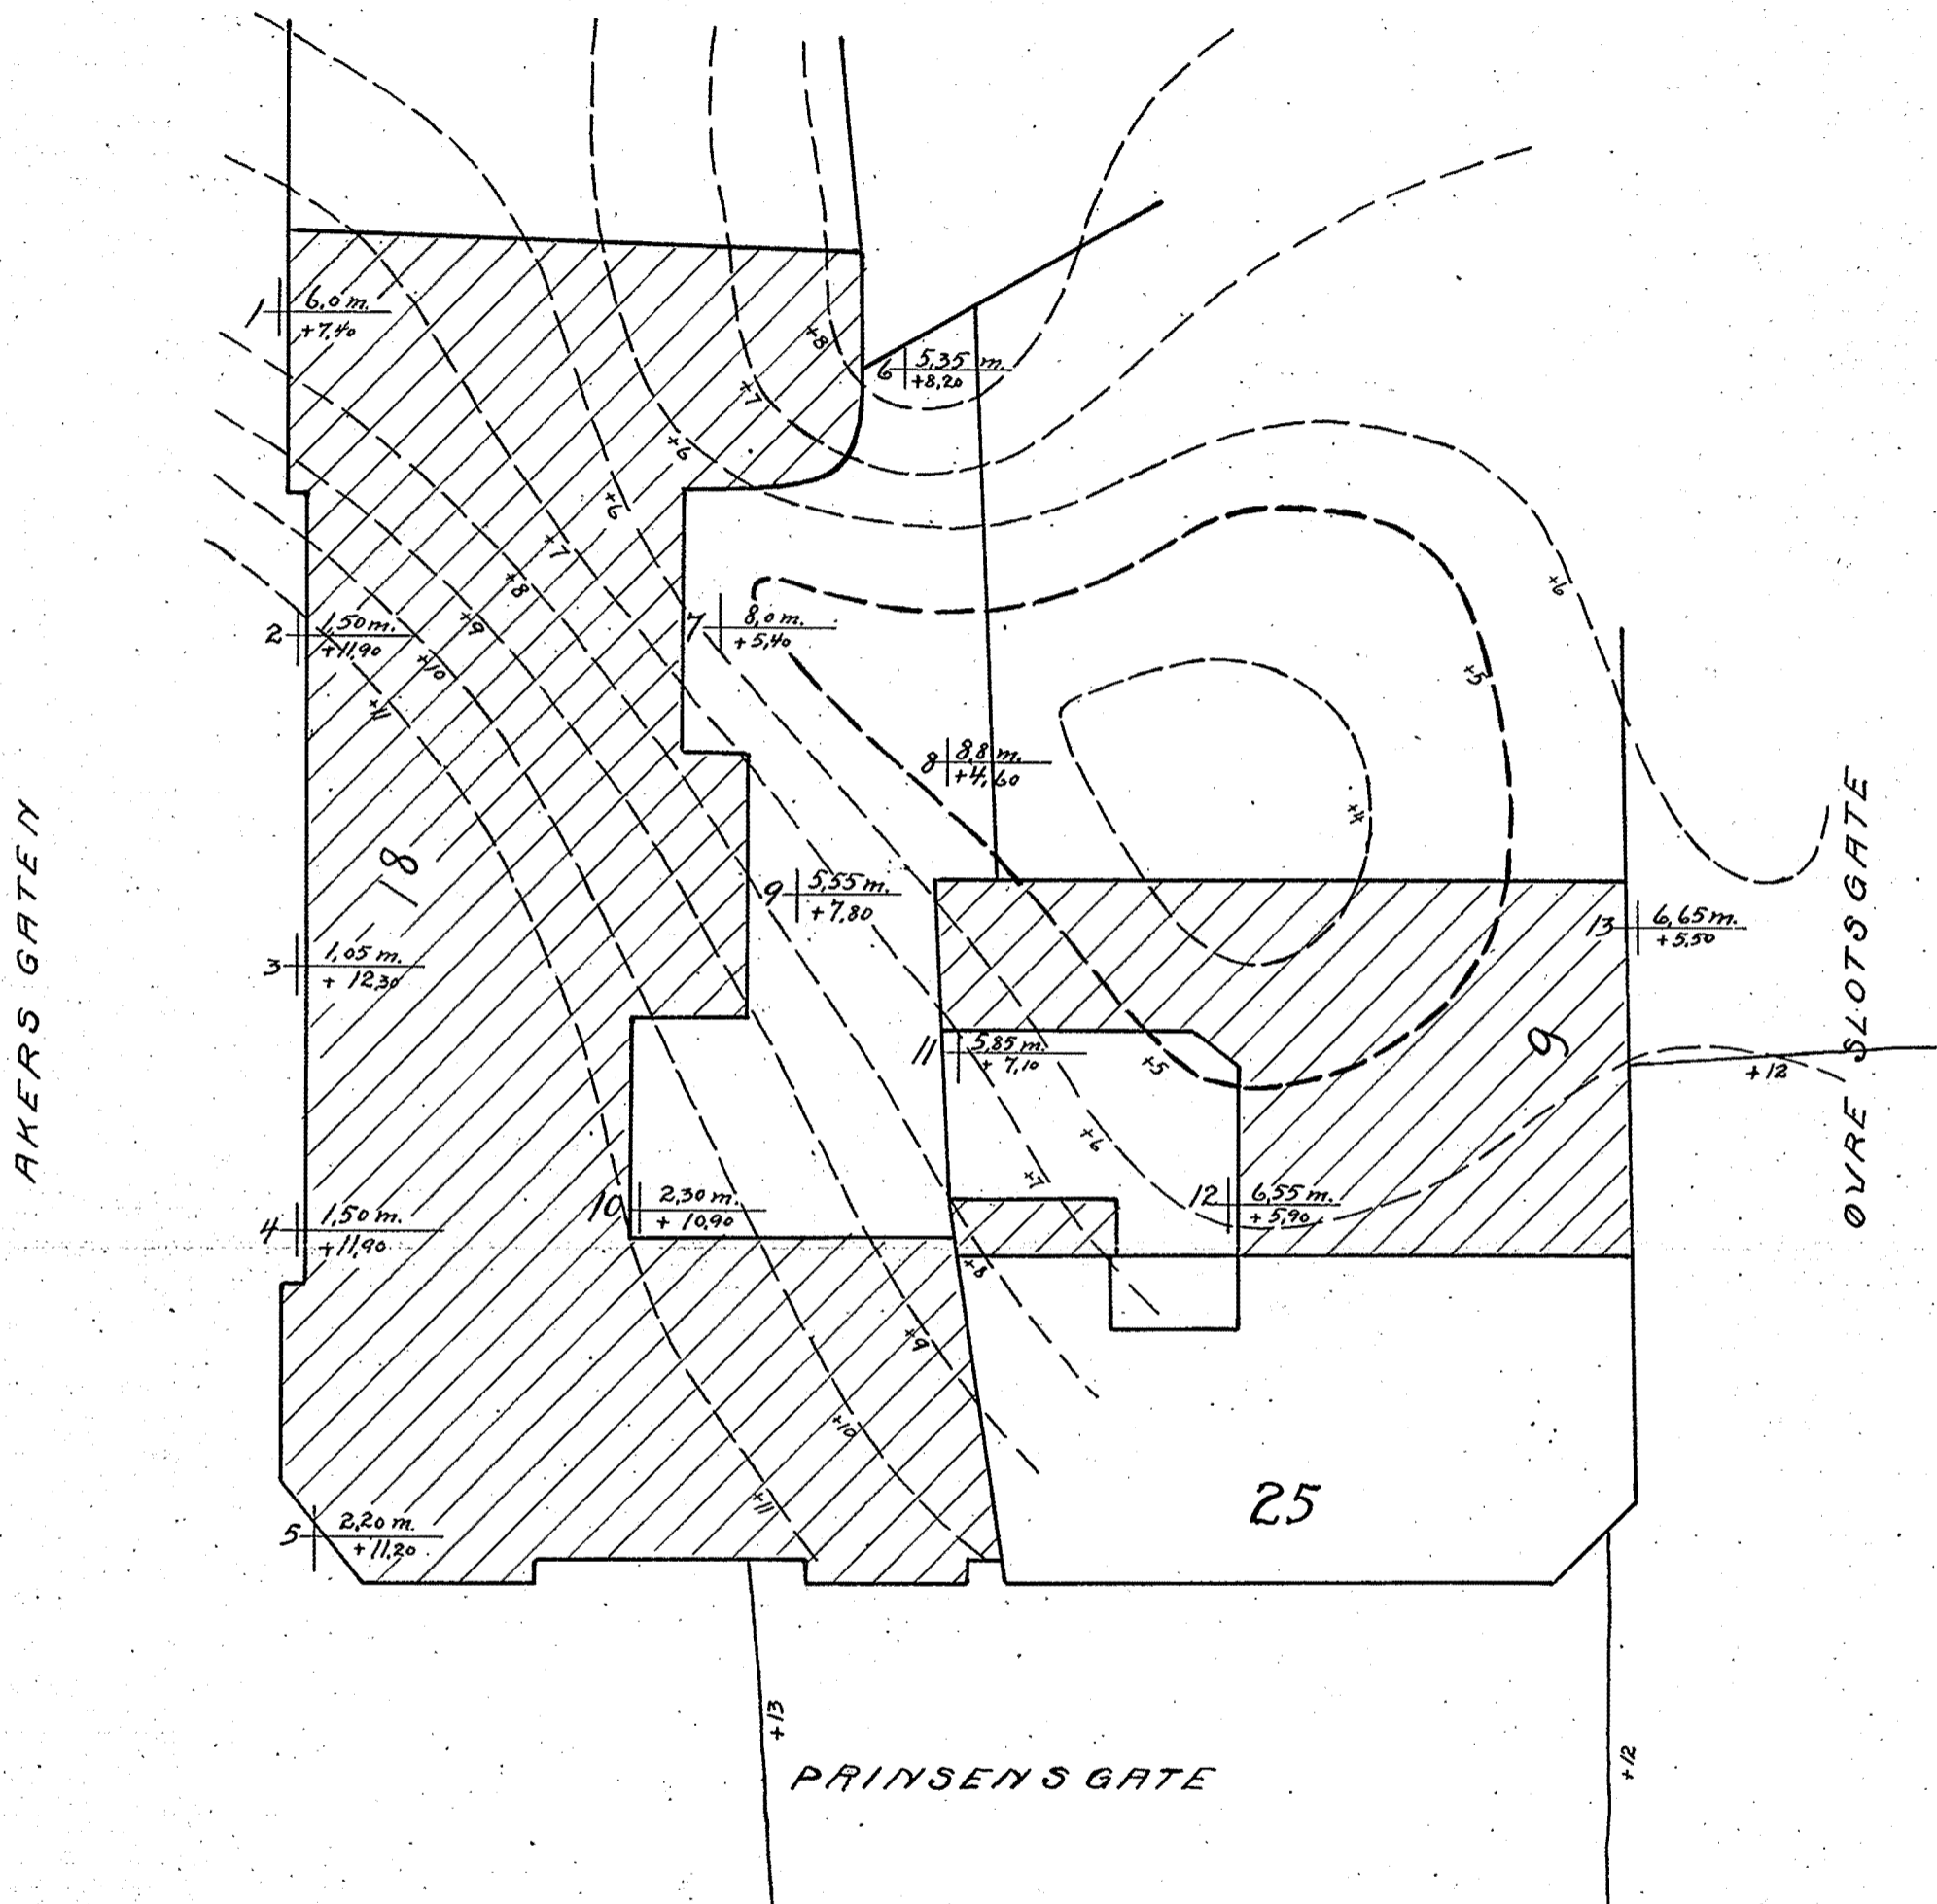

Jordlagenes beskaffenhet	Borhul nr.												
	1	2	3	4	5	6	7	8	9	10	11	12	13
Fyld i meter	2,0	1,50	1,05	1,50	2,20	1,50	1,50	2,0	2,0	2,30	2,0	1,50	2,0
Fast sandbl. lere	3,50	-	-	-	-	2,50	4,0	4,0	3,55	-	3,50	4,0	2,50
Blöt - " - "	-	-	-	-	-	1,0	2,0	2,50	-	-	-	1,05	2,0
Grus med sten	0,50	-	-	-	-	0,35	0,50	0,30	-	-	0,35	-	0,15

Tal over streken angir dybde fra terræng til fjeld

" under " " fjeldhøide i forh. til ± 0

Strekede kurver " - " - " " " ± 0

Heltrukne - " - " terrænghøide " " " ± 0

Kristiania, april 1918.
Oscar Lange.