



316H

13/4

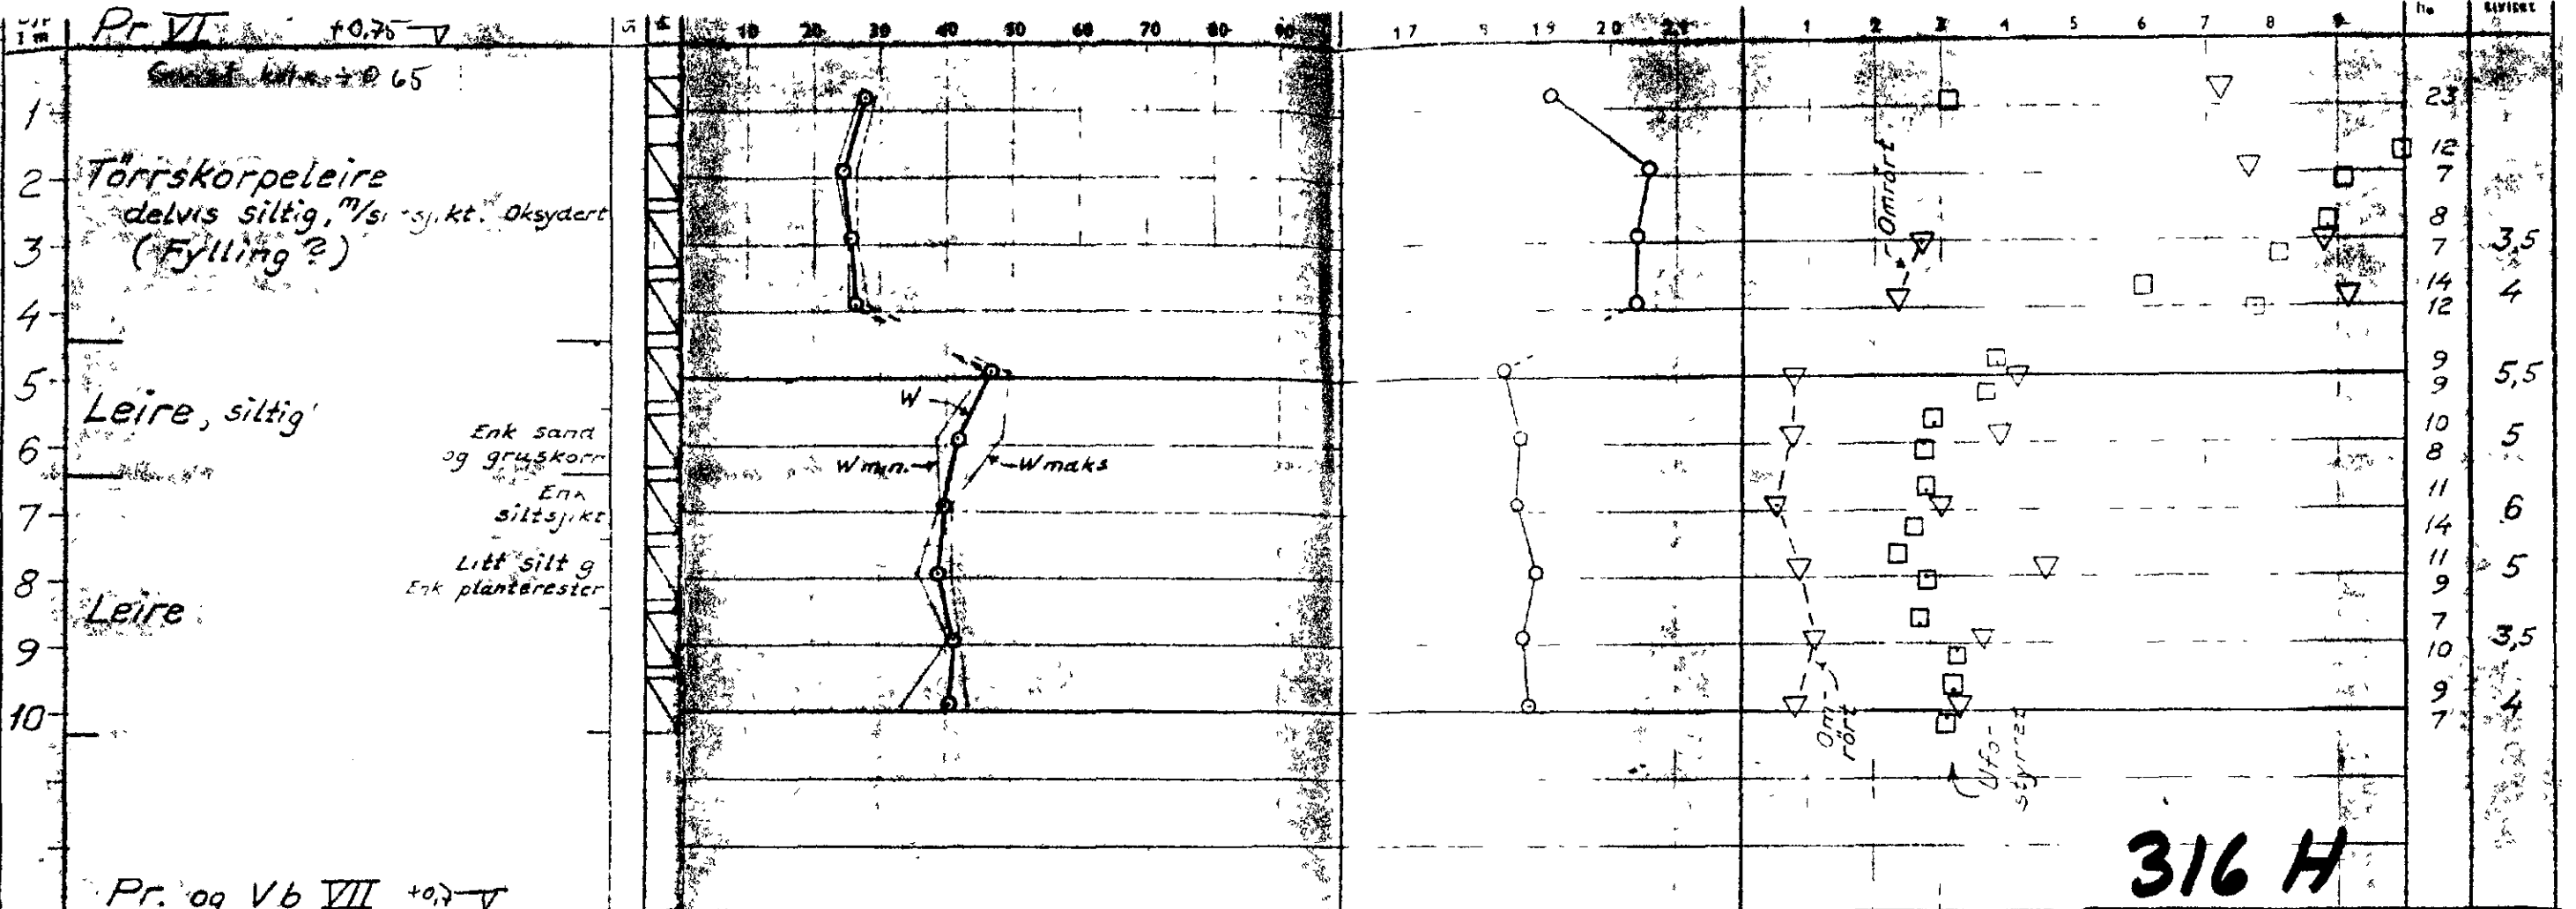

316 H
317 H

317H

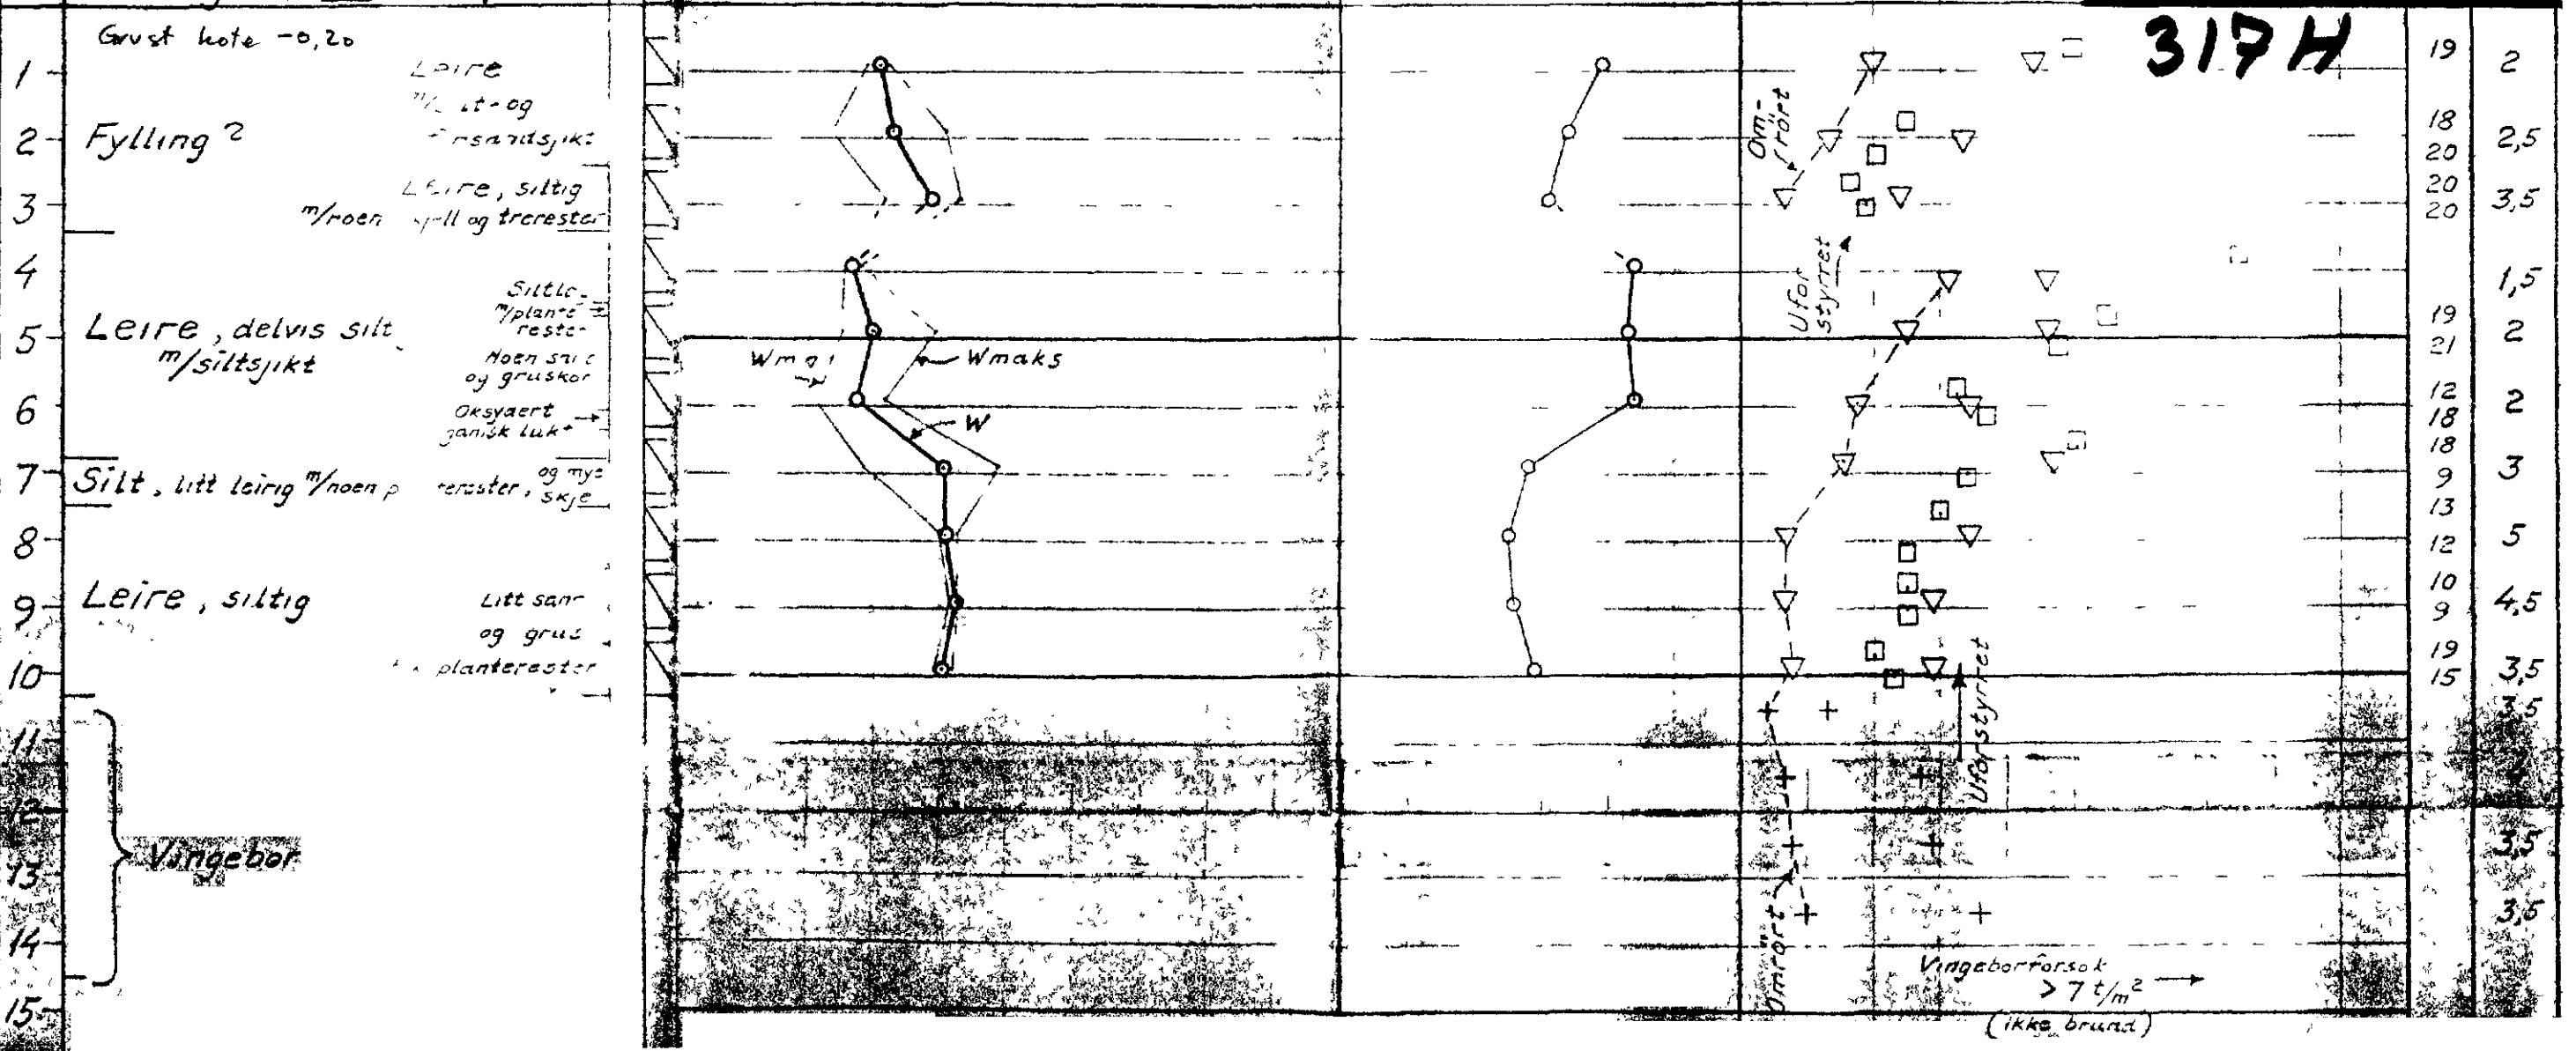

Handehol 30/59 (Mess. 11m)
NV C 2 III

Vingeborforsøk > 7 t/m² (ikke brudd)