


314 N  
 315 N

NV:AY

Profil i akse D+5m

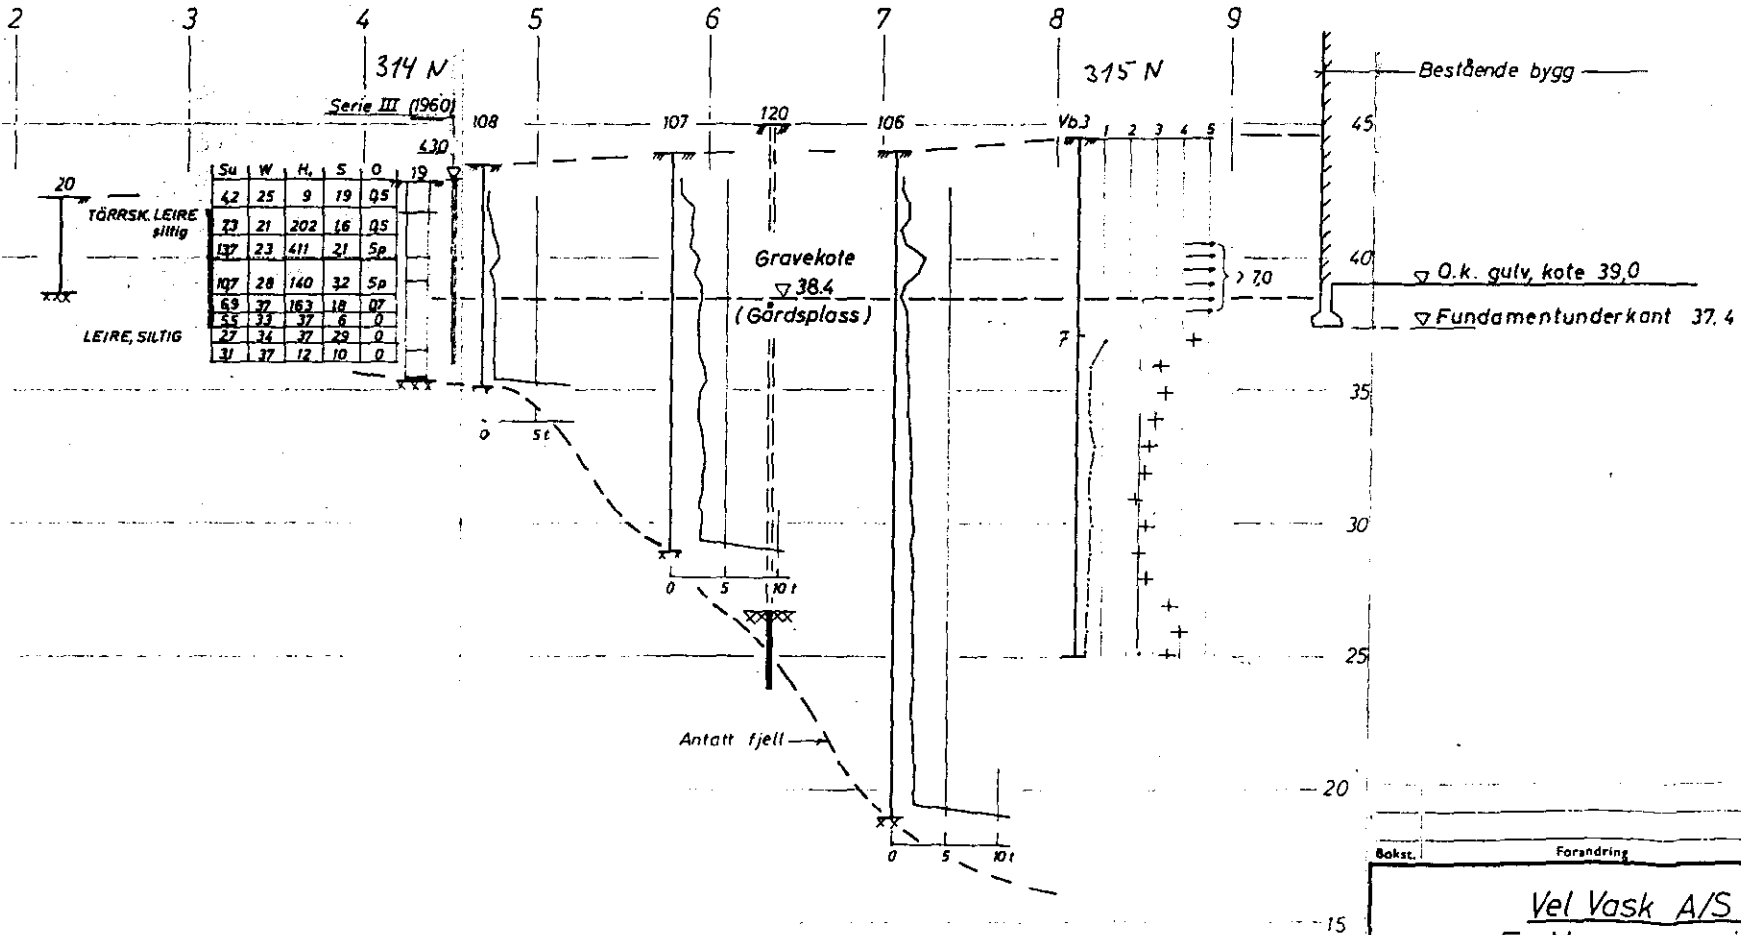

Serie III (1960)

Su	W	H.	S	O
42	25	9	19	05
23	21	202	16	05
137	23	411	21	5p
107	28	140	32	5p
69	37	163	18	07
53	33	37	6	0
27	34	37	29	0
31	37	12	10	0

(1960)

Bokst.	Forandring	Dato	Bokst.	Forandring	Dato
<p><u>Vel Vask A/S</u>  <u>Fr. Nansens vei 12</u>  <u>Profil i akse D+5m</u></p>			Målestokk	Tegn. EJ	Dato
			1:200	Klr.	1970
<p>NORSK TEKNISK BYGGEKONTROLL A/S            JAN FRILS</p>			4456-17		
<p>Thv. Meyergt. 9, Oslo 5</p>					