



NO: B3 I

169


Hermann Foss gt 3 & 3b

Fougstads gt 8b

GRUNDBORINGSKART FOR NR. 3 HERMANN FOSS' GATE

Bl. 169


M. 1:200.

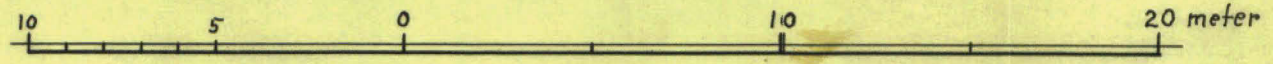

- Betegnelser:
- Terrengekoter 1 m ækv.
 - ⊕ $\frac{2.3}{45.6}$ Dybde til fjeld / Fjeldets kotehøide
 - - - - - Supponerte fjeldkoter 1 m ækv.
- Høiderne refererer sig til byens f.m.

FOUGSTADSGATE

HERMANN FOSS' GATE

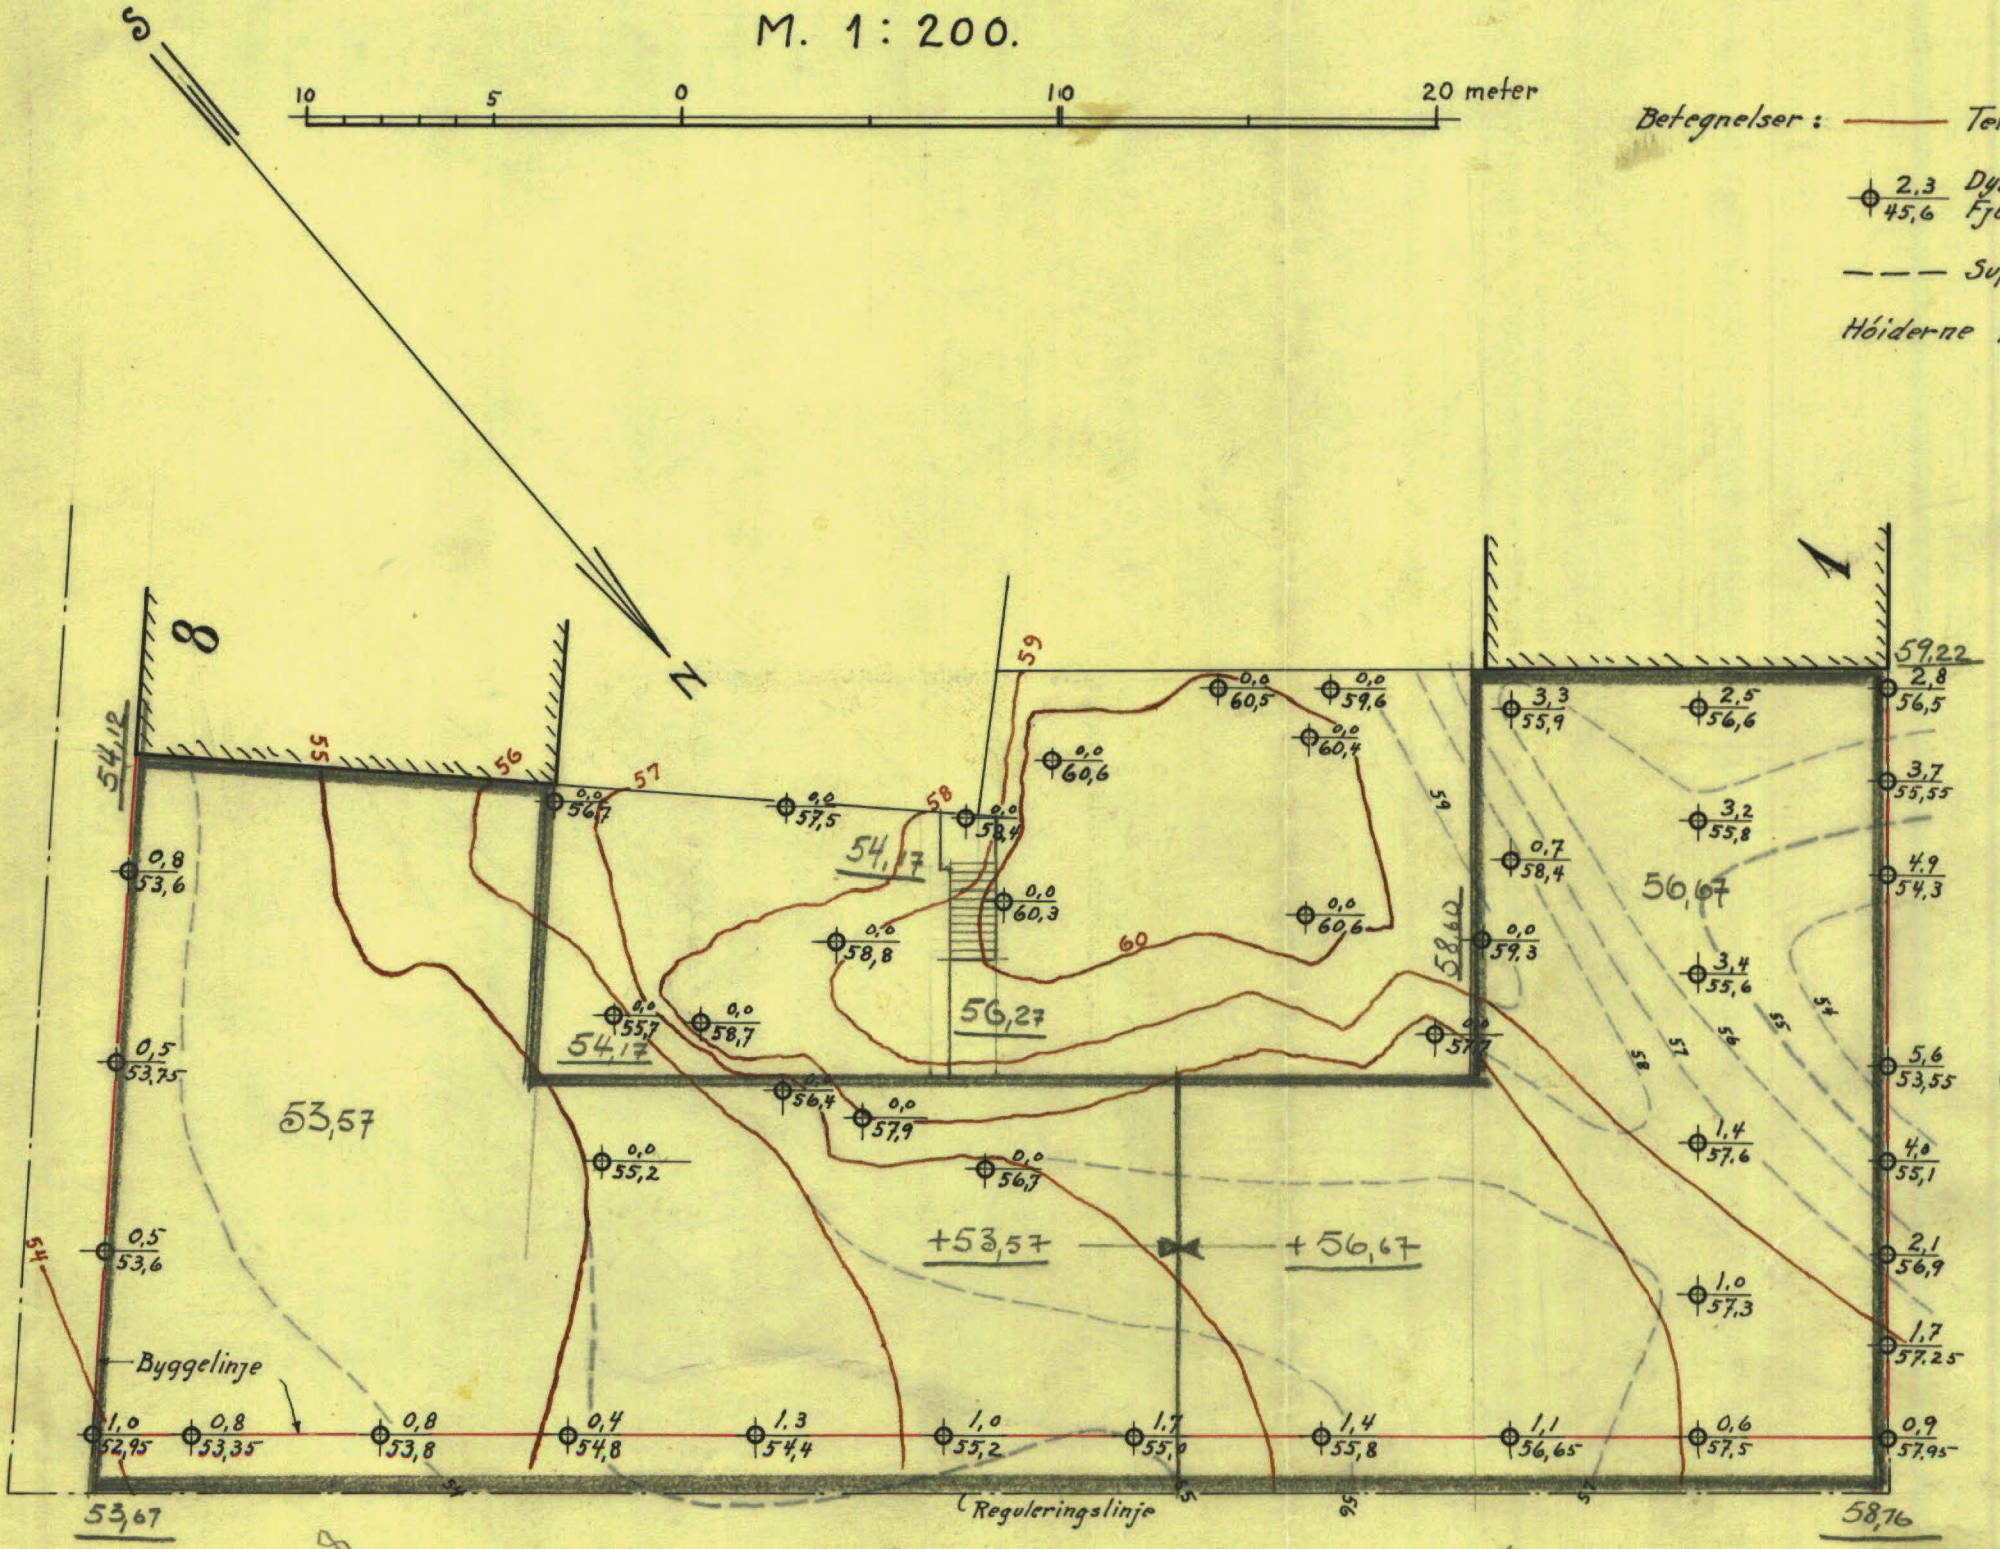

Kristiania, jan. 1923

Osmanberg

FRED PETERSENSGATE

P.P.