


Hovedblokk 13 etasjer

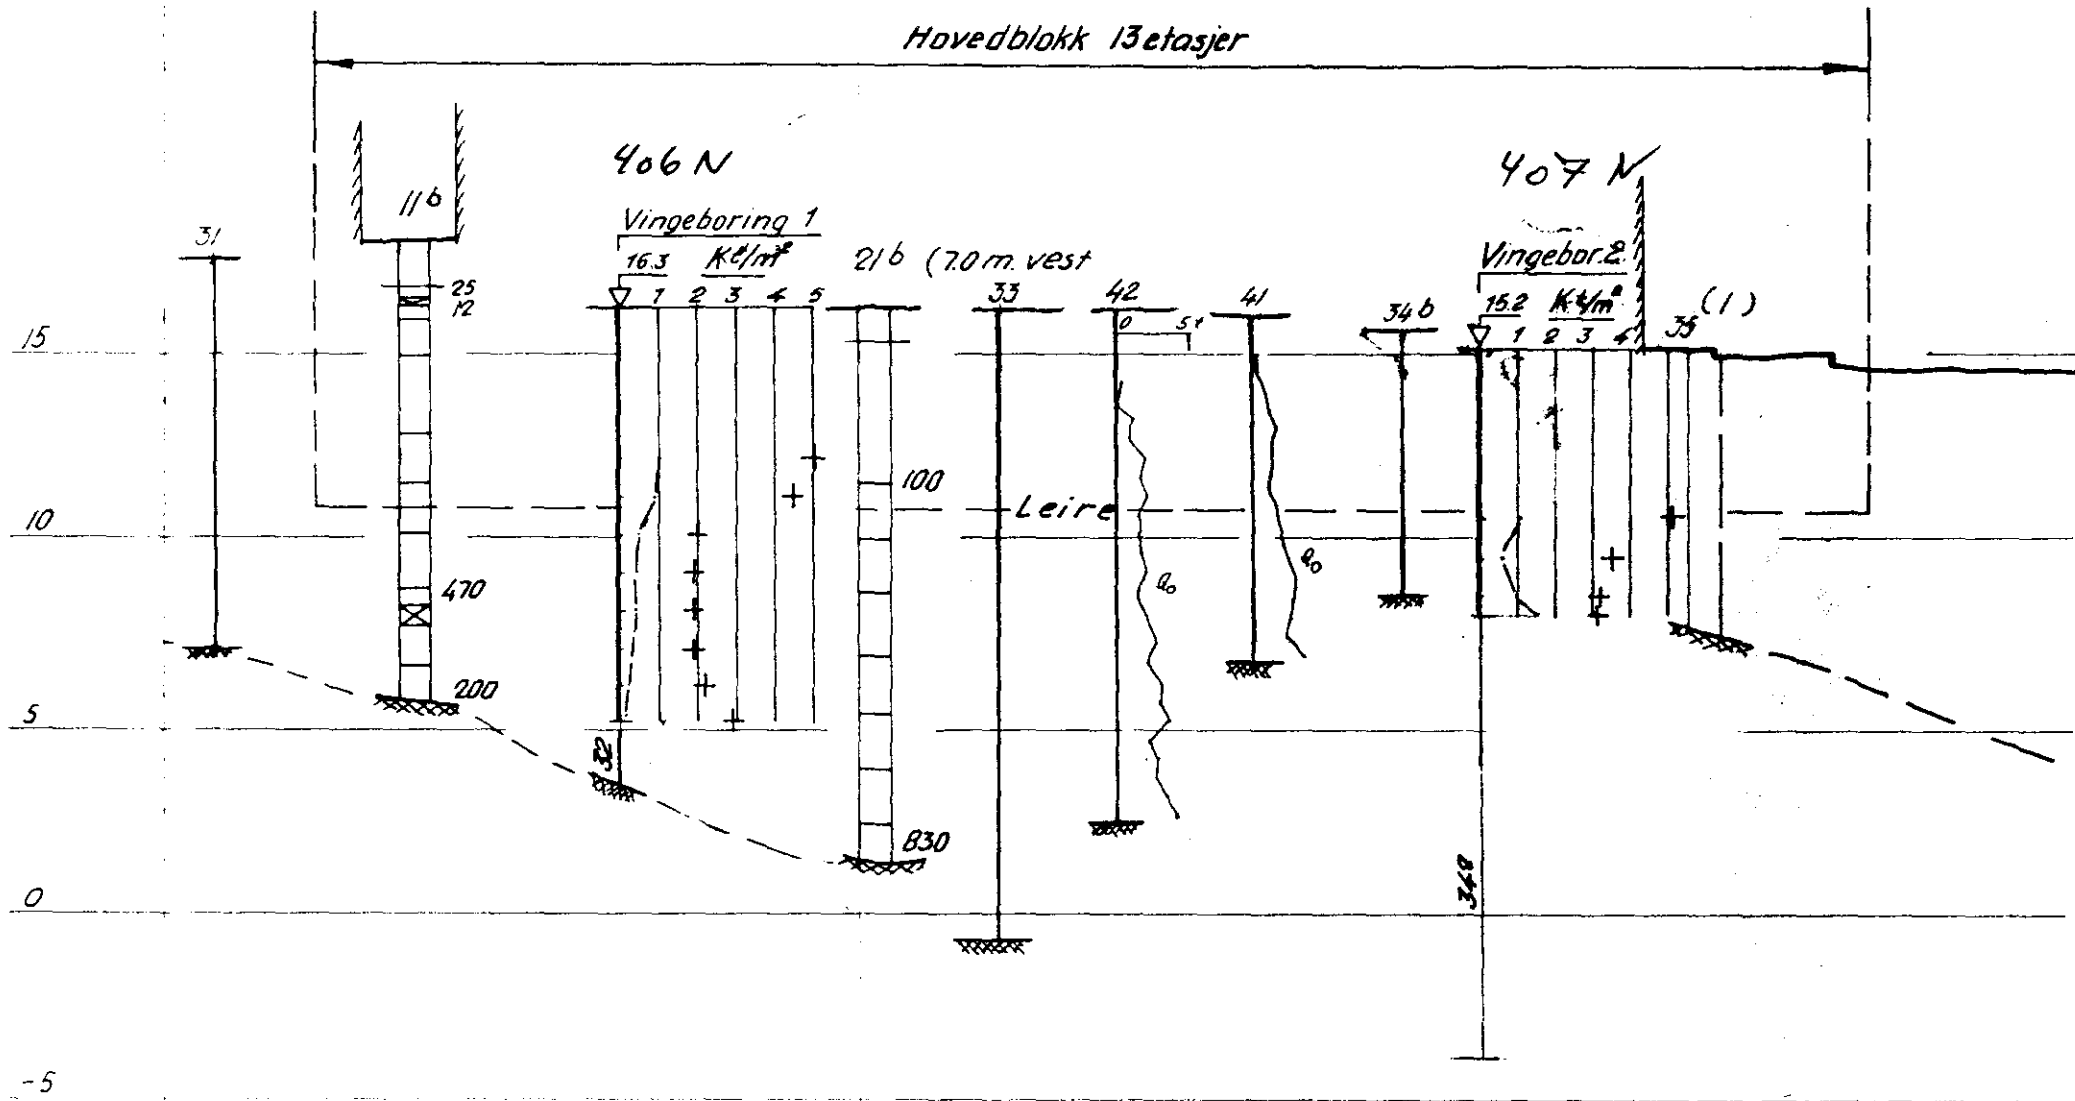

NOTESBY: 4630 - 7b  
(1961)

NO: C1 IV

406 N  
407 N