


50 E2 IV

429 S

430 S

431 S

Basislinje

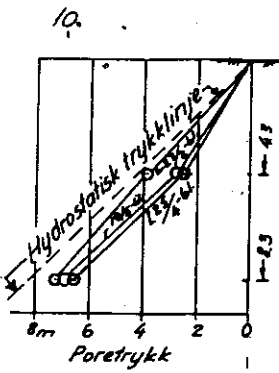




429 S

430 S

431 S

Pel. 32

Kote 20

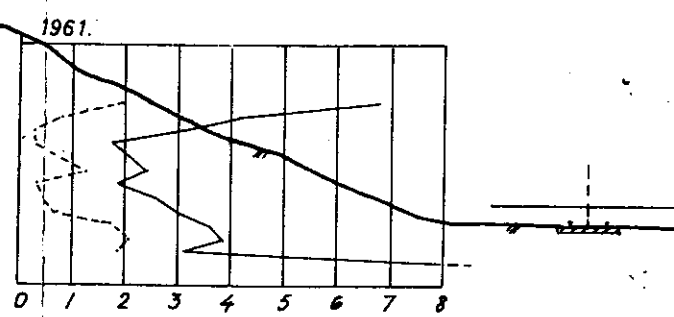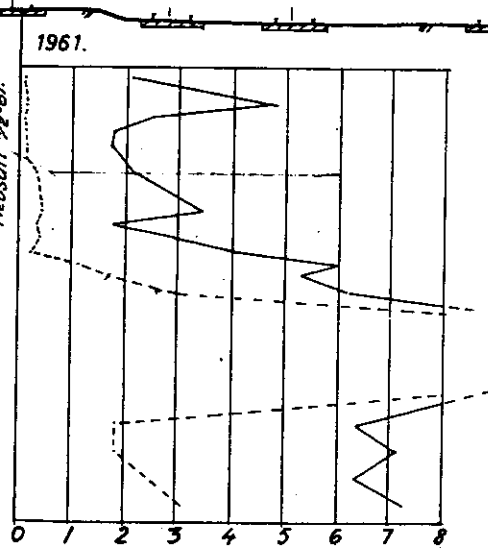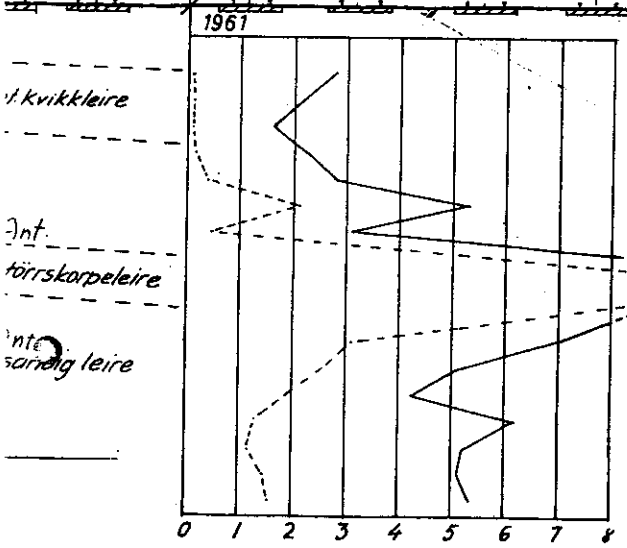

Ajourført 1963/O.H.

Lodalen. Nordre skråning Pel 32		Målestokk 1:200	Boret Jan. 1961
Norges Statsbaner - Banedirektøren Geoteknisk kontor Oslo 16 - 1961		Tegnet febr. --	669
Gk 669.10		Erstatet av: --	