


SO E 2 IV

447 S
448 S
446 S

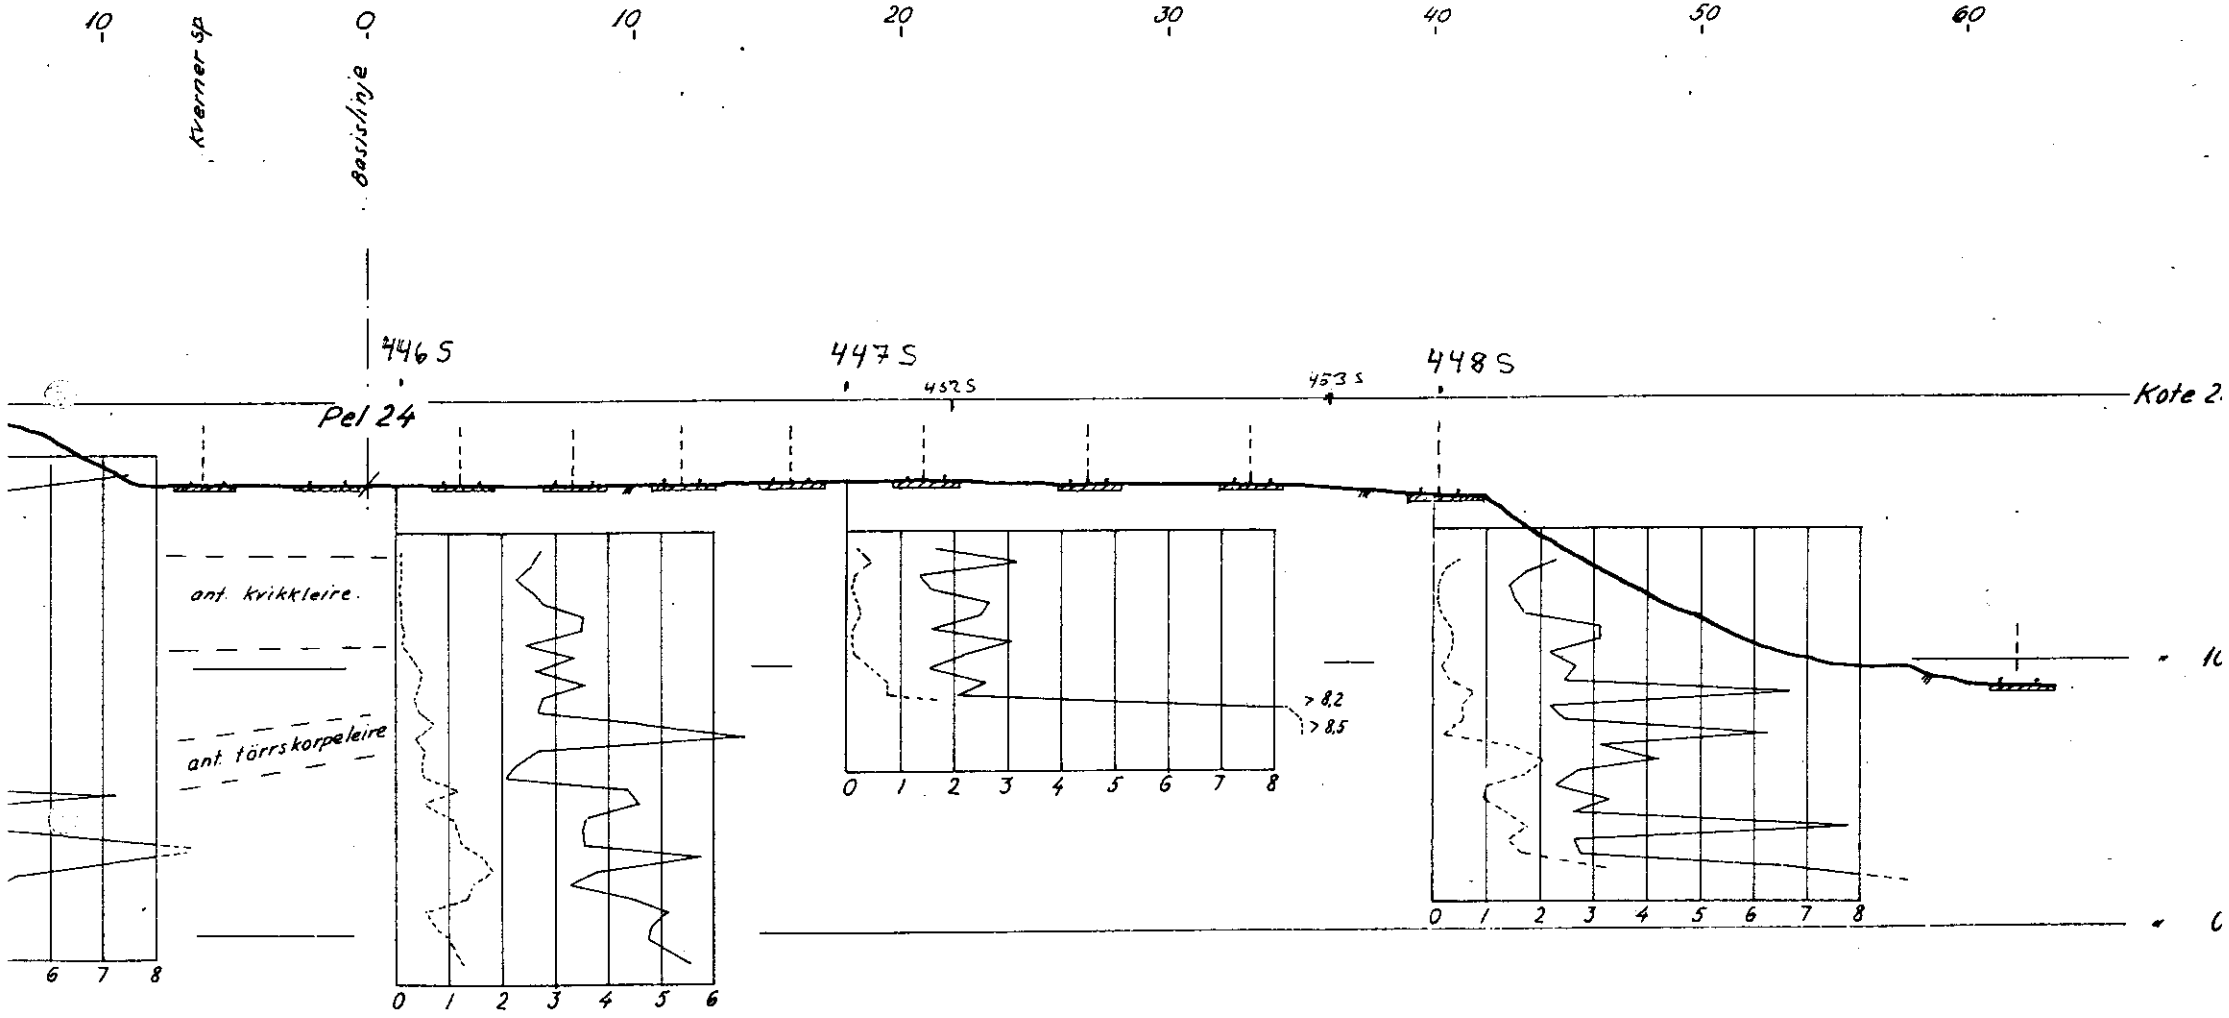

NSB GK.669.7
1961

| | | |
|--|--|----------------------|
| Lodalen. Nordre skråning Pel 24 | | Målestokk 1:200 |
| Norges Statsbaner · Banedirektøren Geoteknisk kontor Oslo 1961 | | 669,7 GK 8 |