


NSB 669-24
1961/64

123S
124S
125S
SOD2

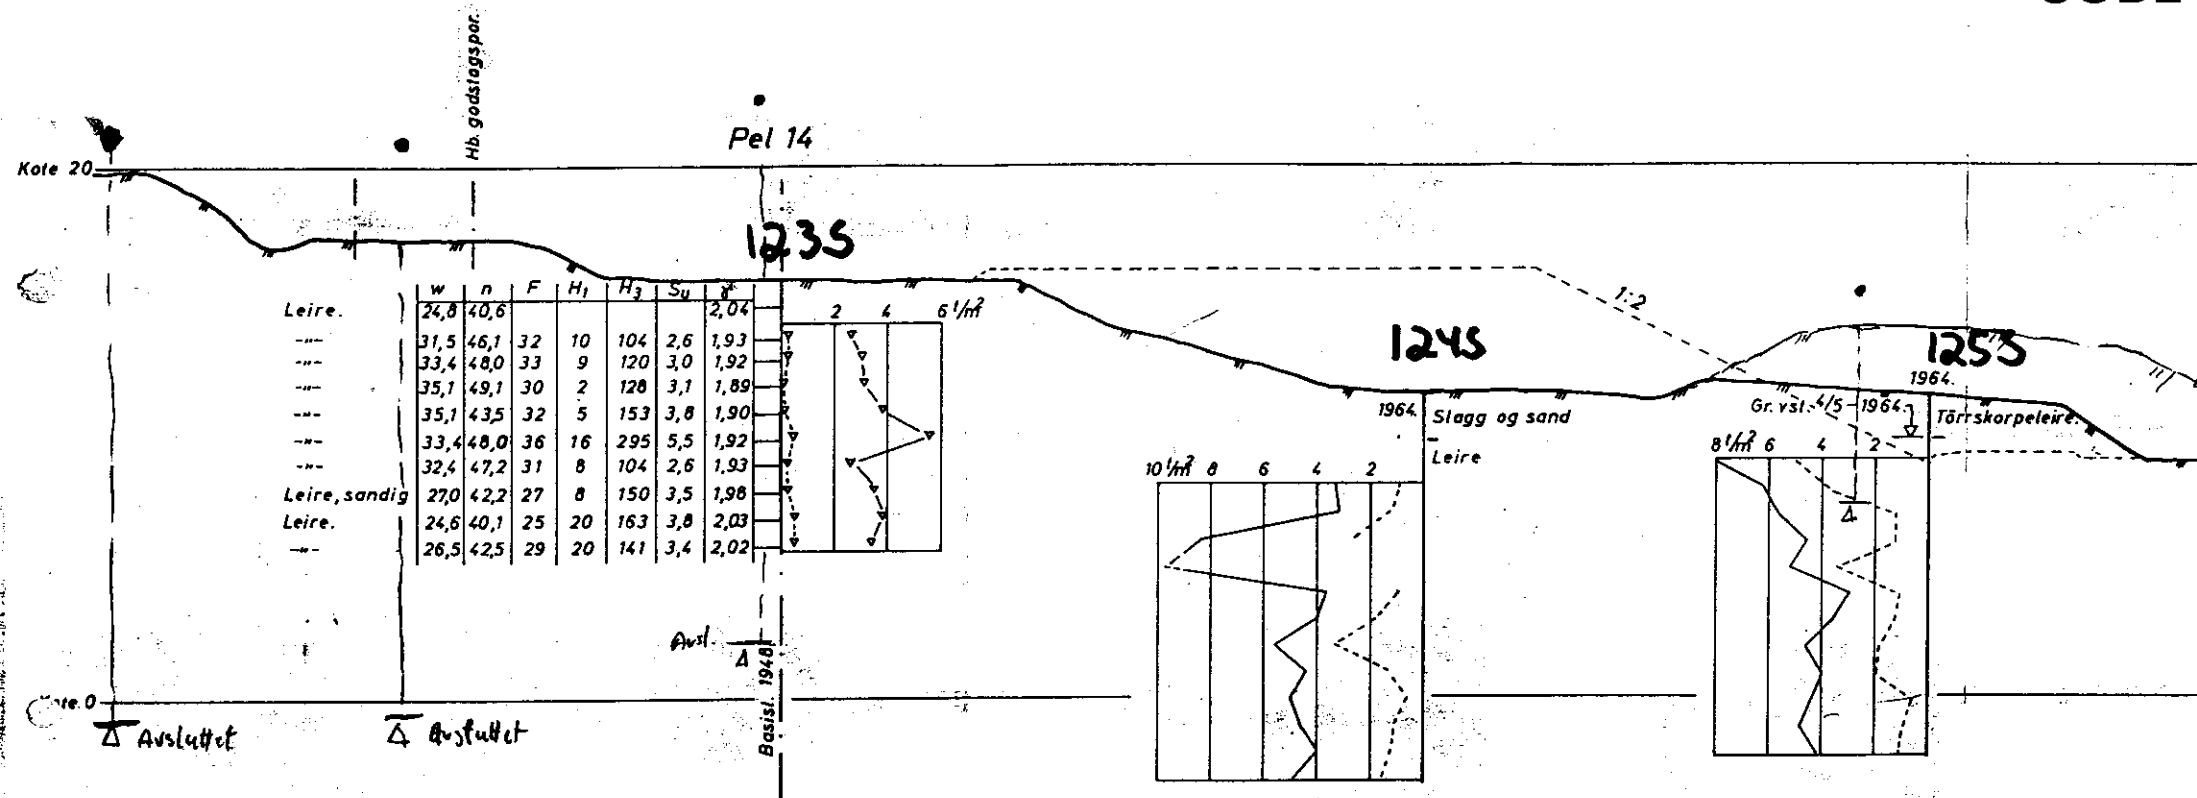

oversjett fra tegn 669 (1948)