


421 S

422 S


SOE2 IV

Geijer & Co.
St. Halvardsgt. 37.

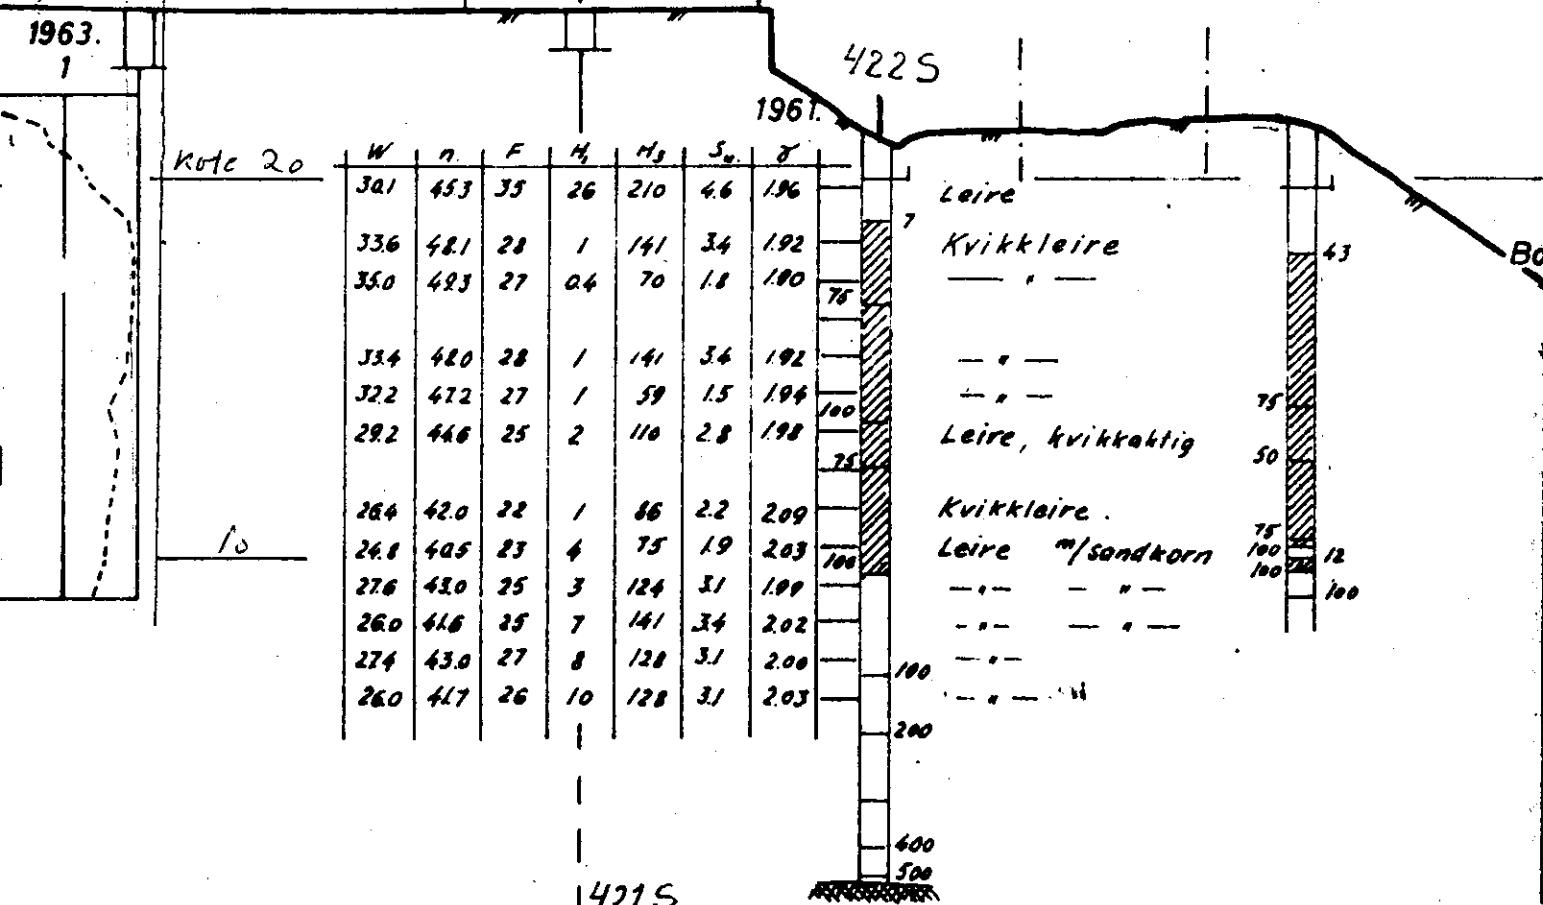

0

421 S
Nedflyttet vingebooring
1963.

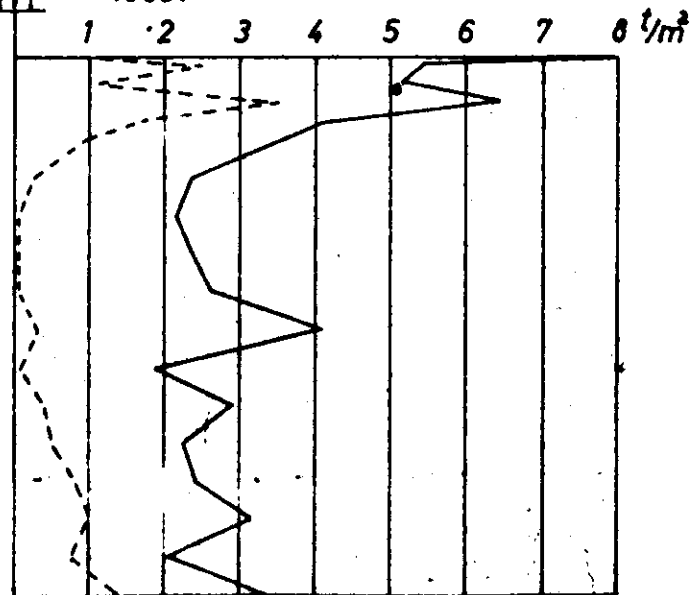

M: 1:200

NSB 669, 11
1963/64