


449 S
SOE 2 IV

Kote 20

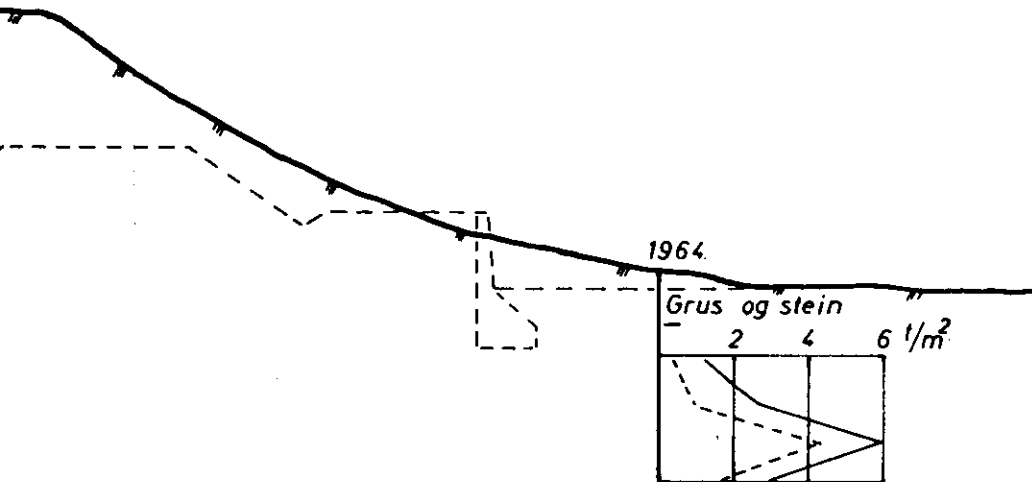

Kote 0

| | | | |
|--|-------------------------------------|---------------------------------------|-------------------------|
| Lodalen. Nordre skråning. Supplerende boringer. Pe1 24. | Målestokk 1:200 | Boret ^{K.H.} _{O.H.} | Jan. 1961. Mai 1964. |
| | | Teinet ^{O.H.} | Juni 1964. |
| Norges Statsbaner - Baneled. Akte 10 Geoteknisk kontor Oslo 216 1964 | For utstykk for GK 669,25 | | |
| NSB | Erstatet av... | | |