


*NO: C2^{II}


123

Th. Wittelsens plass

GRUNDBORINGSKART for PARKEN
MELLEM SÖNDRE GATE OG NYBROEN
M:1:250.

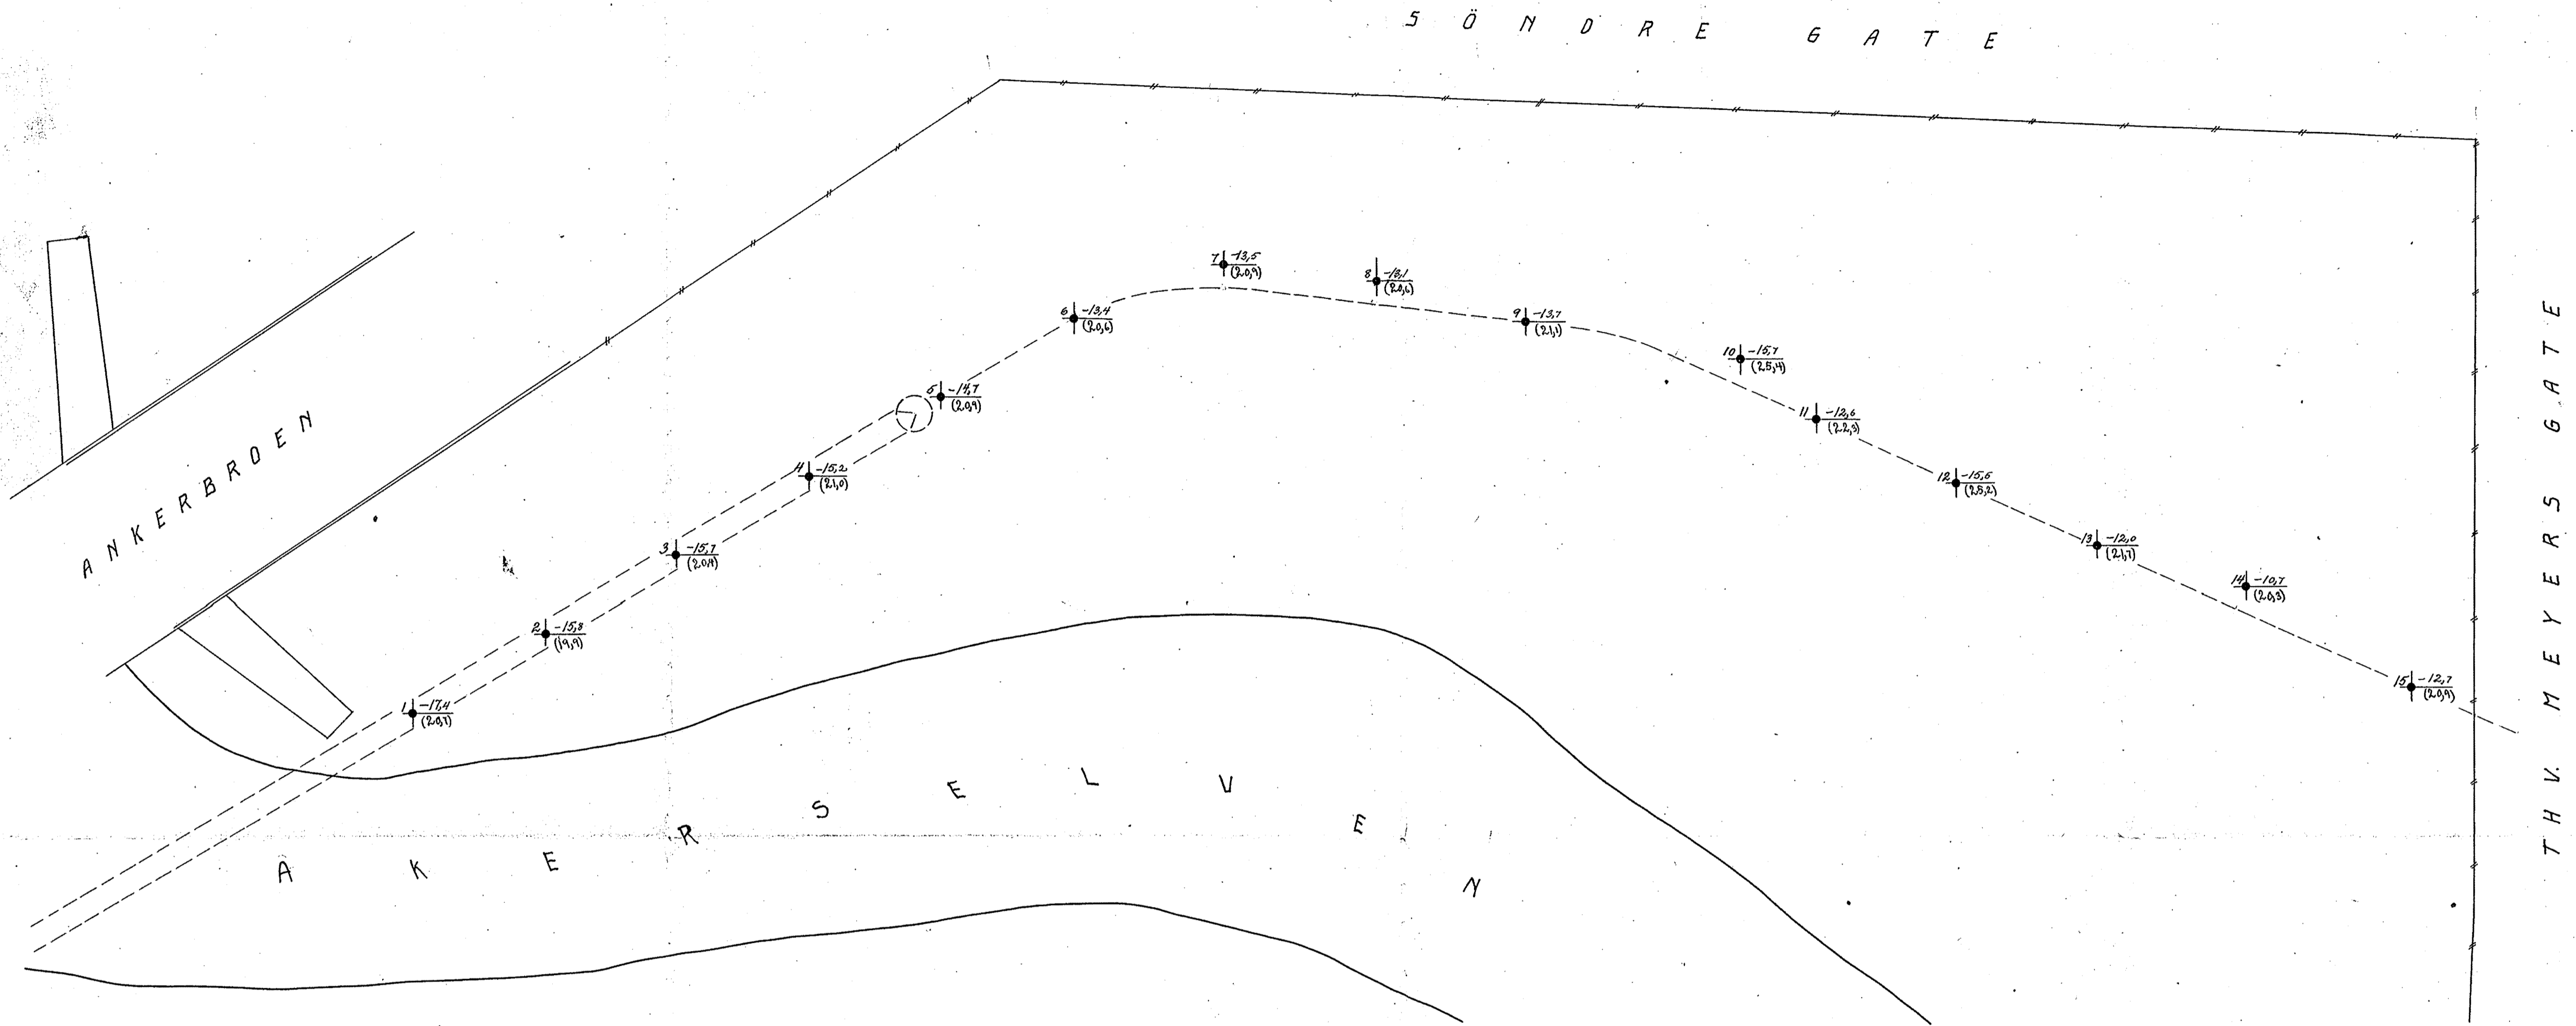

Profil gennem borhullene. HM-LM 1:250.

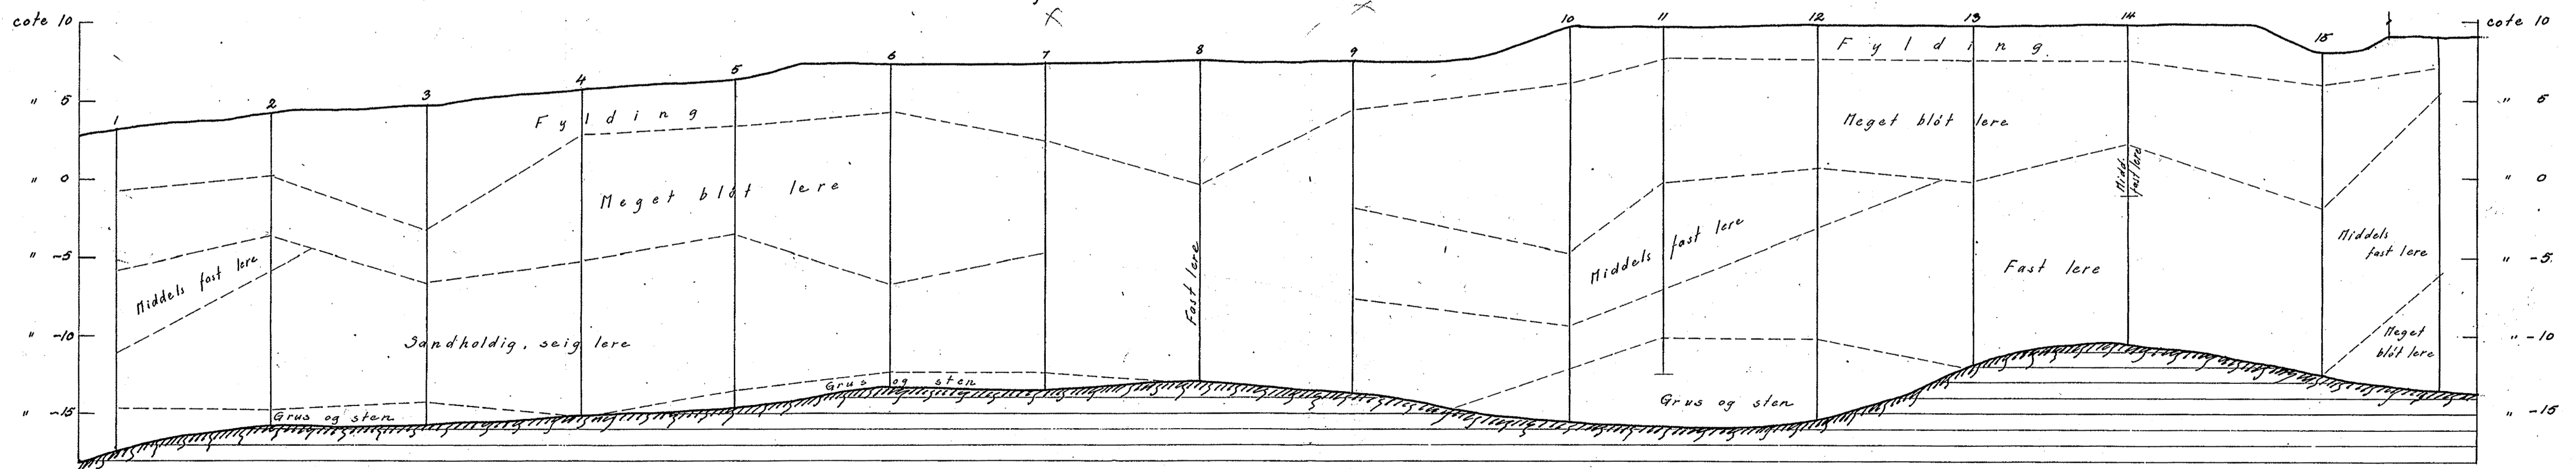

Kristiania 2. okt. 1921.
E. Carlsberg.