

\* NO: C1 III

536

Folke teateret - Operakompl.

tidl. Bazarhallene


Nytorvet

Basarhallene

M: 1:500


Plan over boringer utført  
med dreiebor.

Se dreiebor skema bilag 1.

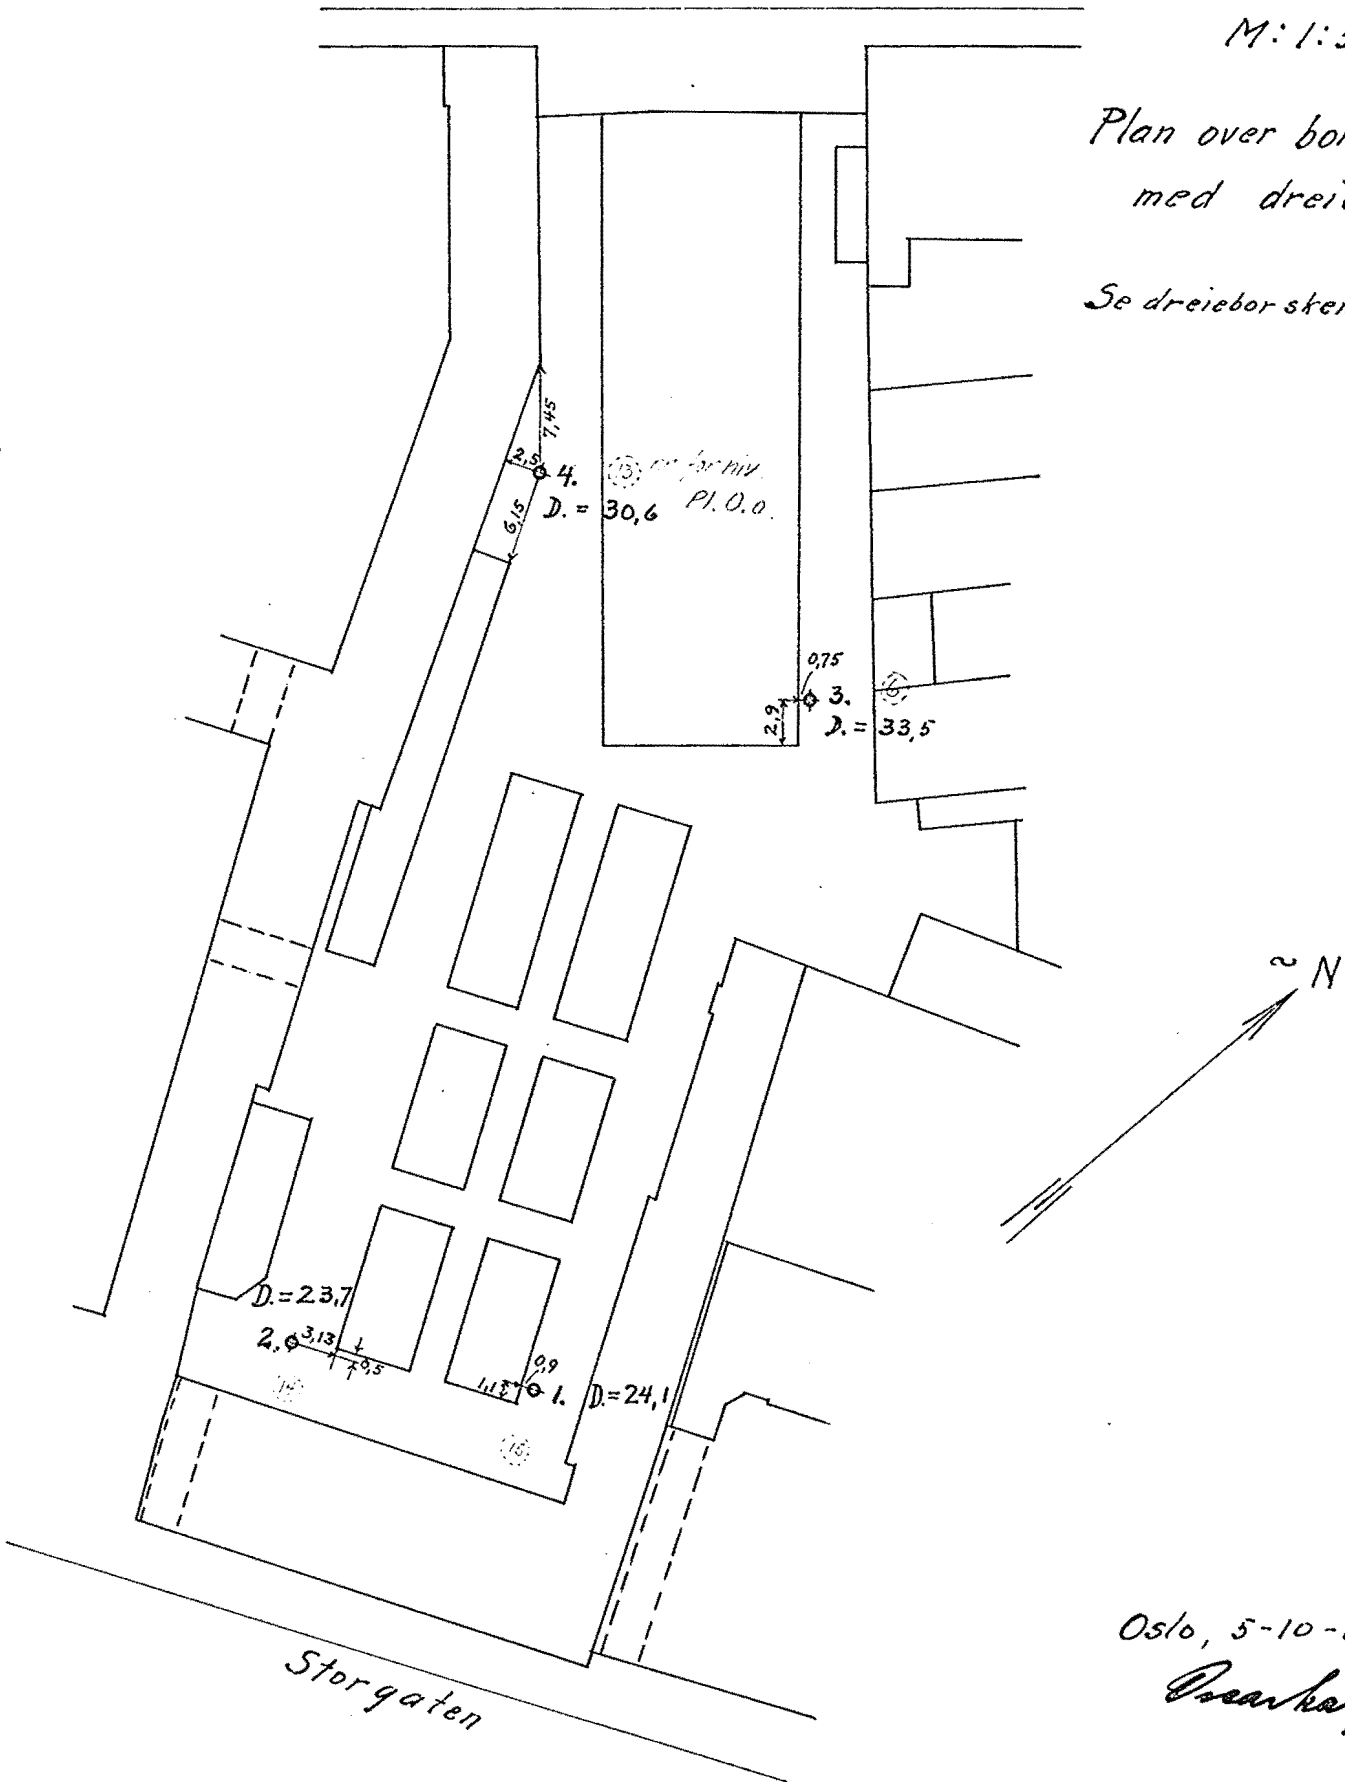

Oslo, 5-10-1927  
Osseberg.




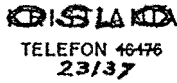

for boringer i Pløens gate

utført sept. 1924

Borhul nr. 1			Borhul nr. 2			Borhul nr. 3			Borhul nr. 6			Borhul nr. 7			Borhul nr. 7		
Belastn. 120 kg.			Belastn. 120 kg.			Belastn. 120 kg.			Belastn. 120 kg.			Belastn. 120 kg.			Belastn. kg.		
Planum cote 7,90			Planum cote 7,85			Planum cote 7,83			Planum cote 7,50			Planum cote 7,60			Planum cote		
Dybde i m.	Omdr.	Grund	Dybde i m.	Omdr.	Grund	Dybde i m.	Omdr.	Grund	Dybde i m.	Omdr.	Grund	Dybde i m.	Omdr.	Grund	Dybde i m.	Omdr.	Grund
1	x		1	x		1	x		1	x	Fylling	1	x	Fylling	21		14
2	x		2	31		2	x		2	x		2	x		22		17
3	39		3	28		3	42		3	62		3	43		23		21
4	22		4	4		4	17		4	31		4	24		24		24
5	15		5	3		5	12		5	23		5	11		25		29
6	14		6	3		6	14		6	17		6	7		26		30,4 m græs D. 25,2 m
7	11		7	3		7	9		7	16		7	10		27		
8	17		8	4		8	10		8	17		8	13		28		
9	13		9	3		9	12		9	19		9	13		9		
10	14		10	5		10	12		10	17		10	12		10		
11	13		11	14		11	14		11	19		11	13		11		
12	13		12	13		12	13		12	16		12	16		12		
13	12		13	19		13	14		13	22		13	16		13		
14	15		14	30		14	14		14	21		14	17		14		
15	15		15	21		15	16		15	24		15	16		15		
16	13		16	20		16	17		16	25		16	19		16		
17	15		17	23		17	17		17	30		17	16		17		
18	17		18	20		18	19		18	32		18	17		18		
19	18		19	23		19	21		19	41		19	18		19		
20	23		20	28		20	24		20	24 240 kg		20	22		20		
21	30		21	43		21	26		21	21		21	14		21		
22	38		22	30		22	31		22	24		22			22		
23	<del>50,2 m græs</del> Dybde 22,4 m		23	29		23	38		23	25		23			23		5-10-1927 Overcharge.
24			24	53		24	49		24	28		24			24		
				D. 23,8 m			D. 23,9 m			50,3 m græs D. 24,8 m							

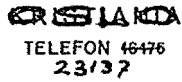

for *boringer i Pløens gate*

utført sept. 1924

Borhul nr. 8			Borhul nr.			Borhul nr.			Borhul nr.			Borhul nr.			Borhul nr.		
Belastn. 120 kg.			Belastn. kg.			Belastn. kg.			Belastn. kg.			Belastn. kg.			Belastn. kg.		
Planum cote 7,75			Planum cote			Planum cote			Planum cote			Planum cote			Planum cote		
Dybde i m.	Ondr.	Grund	Dybde i m.	Ondr.	Grund	Dybde i m.	Ondr.	Grund	Dybde i m.	Ondr.	Grund	Dybde i m.	Ondr.	Grund	Dybde i m.	Ondr.	Grund
1	x	Fylling	1			1			1			1			1		
2	x	"	2		Tørv qt.	2			2			2			2		
3	35	Fast ler	3			3			3			3			3		
4	20	"	4			4			4			4			4		
5	7	"	5			5			5			5			5		
6	9	"	6			6			6			6			6		
7	9	"	7			7			7			7			7		Ny torvet.
8	4	"	8			8			8			8			8		
9	3	tyndt sandlag	9			9			9			9			9		
10	2	"	10			10			10			10			10		
11	2	"	11			11			11			11			11		
12	1	"	12			12			12			12			12		
13	1	"	13			13			13			13			13		Nr. 8
14	2	"	14			14			14			14			14		
15	1	"	15			15			15			15			15		
16	1	"	16			16			16			16			16		Nr. 7
17	2	"	17			17			17			17			17		
18	3	"	18			18			18			18			18		
19	5	"	19			19			19			19			19		
20	12	"	20			20			20			20			20		
21	15	"	21			21			21			21			21		
22	18	"	22			22			22			22			22		5-10-1927
23	33	"	23			23			23			23			23		Oscar Large
24		sal m græs	24			24			24			24			24		

Pløens qt.

D. 24,0 m

# GRUNDBORINGSKART.

## OVER BAZARHALLKOMPLEKSET


M=1:200

Forklaring  $\frac{1}{100}$  Dybde til Fjell  
 $\frac{1}{100}$  Fjelllets cotehøide ref. til byens FM

Terrengkoter

N.O. II & IV-V  
Bl. nr. 310. 312.

Bl. nr 536.  
med 4 bilag.

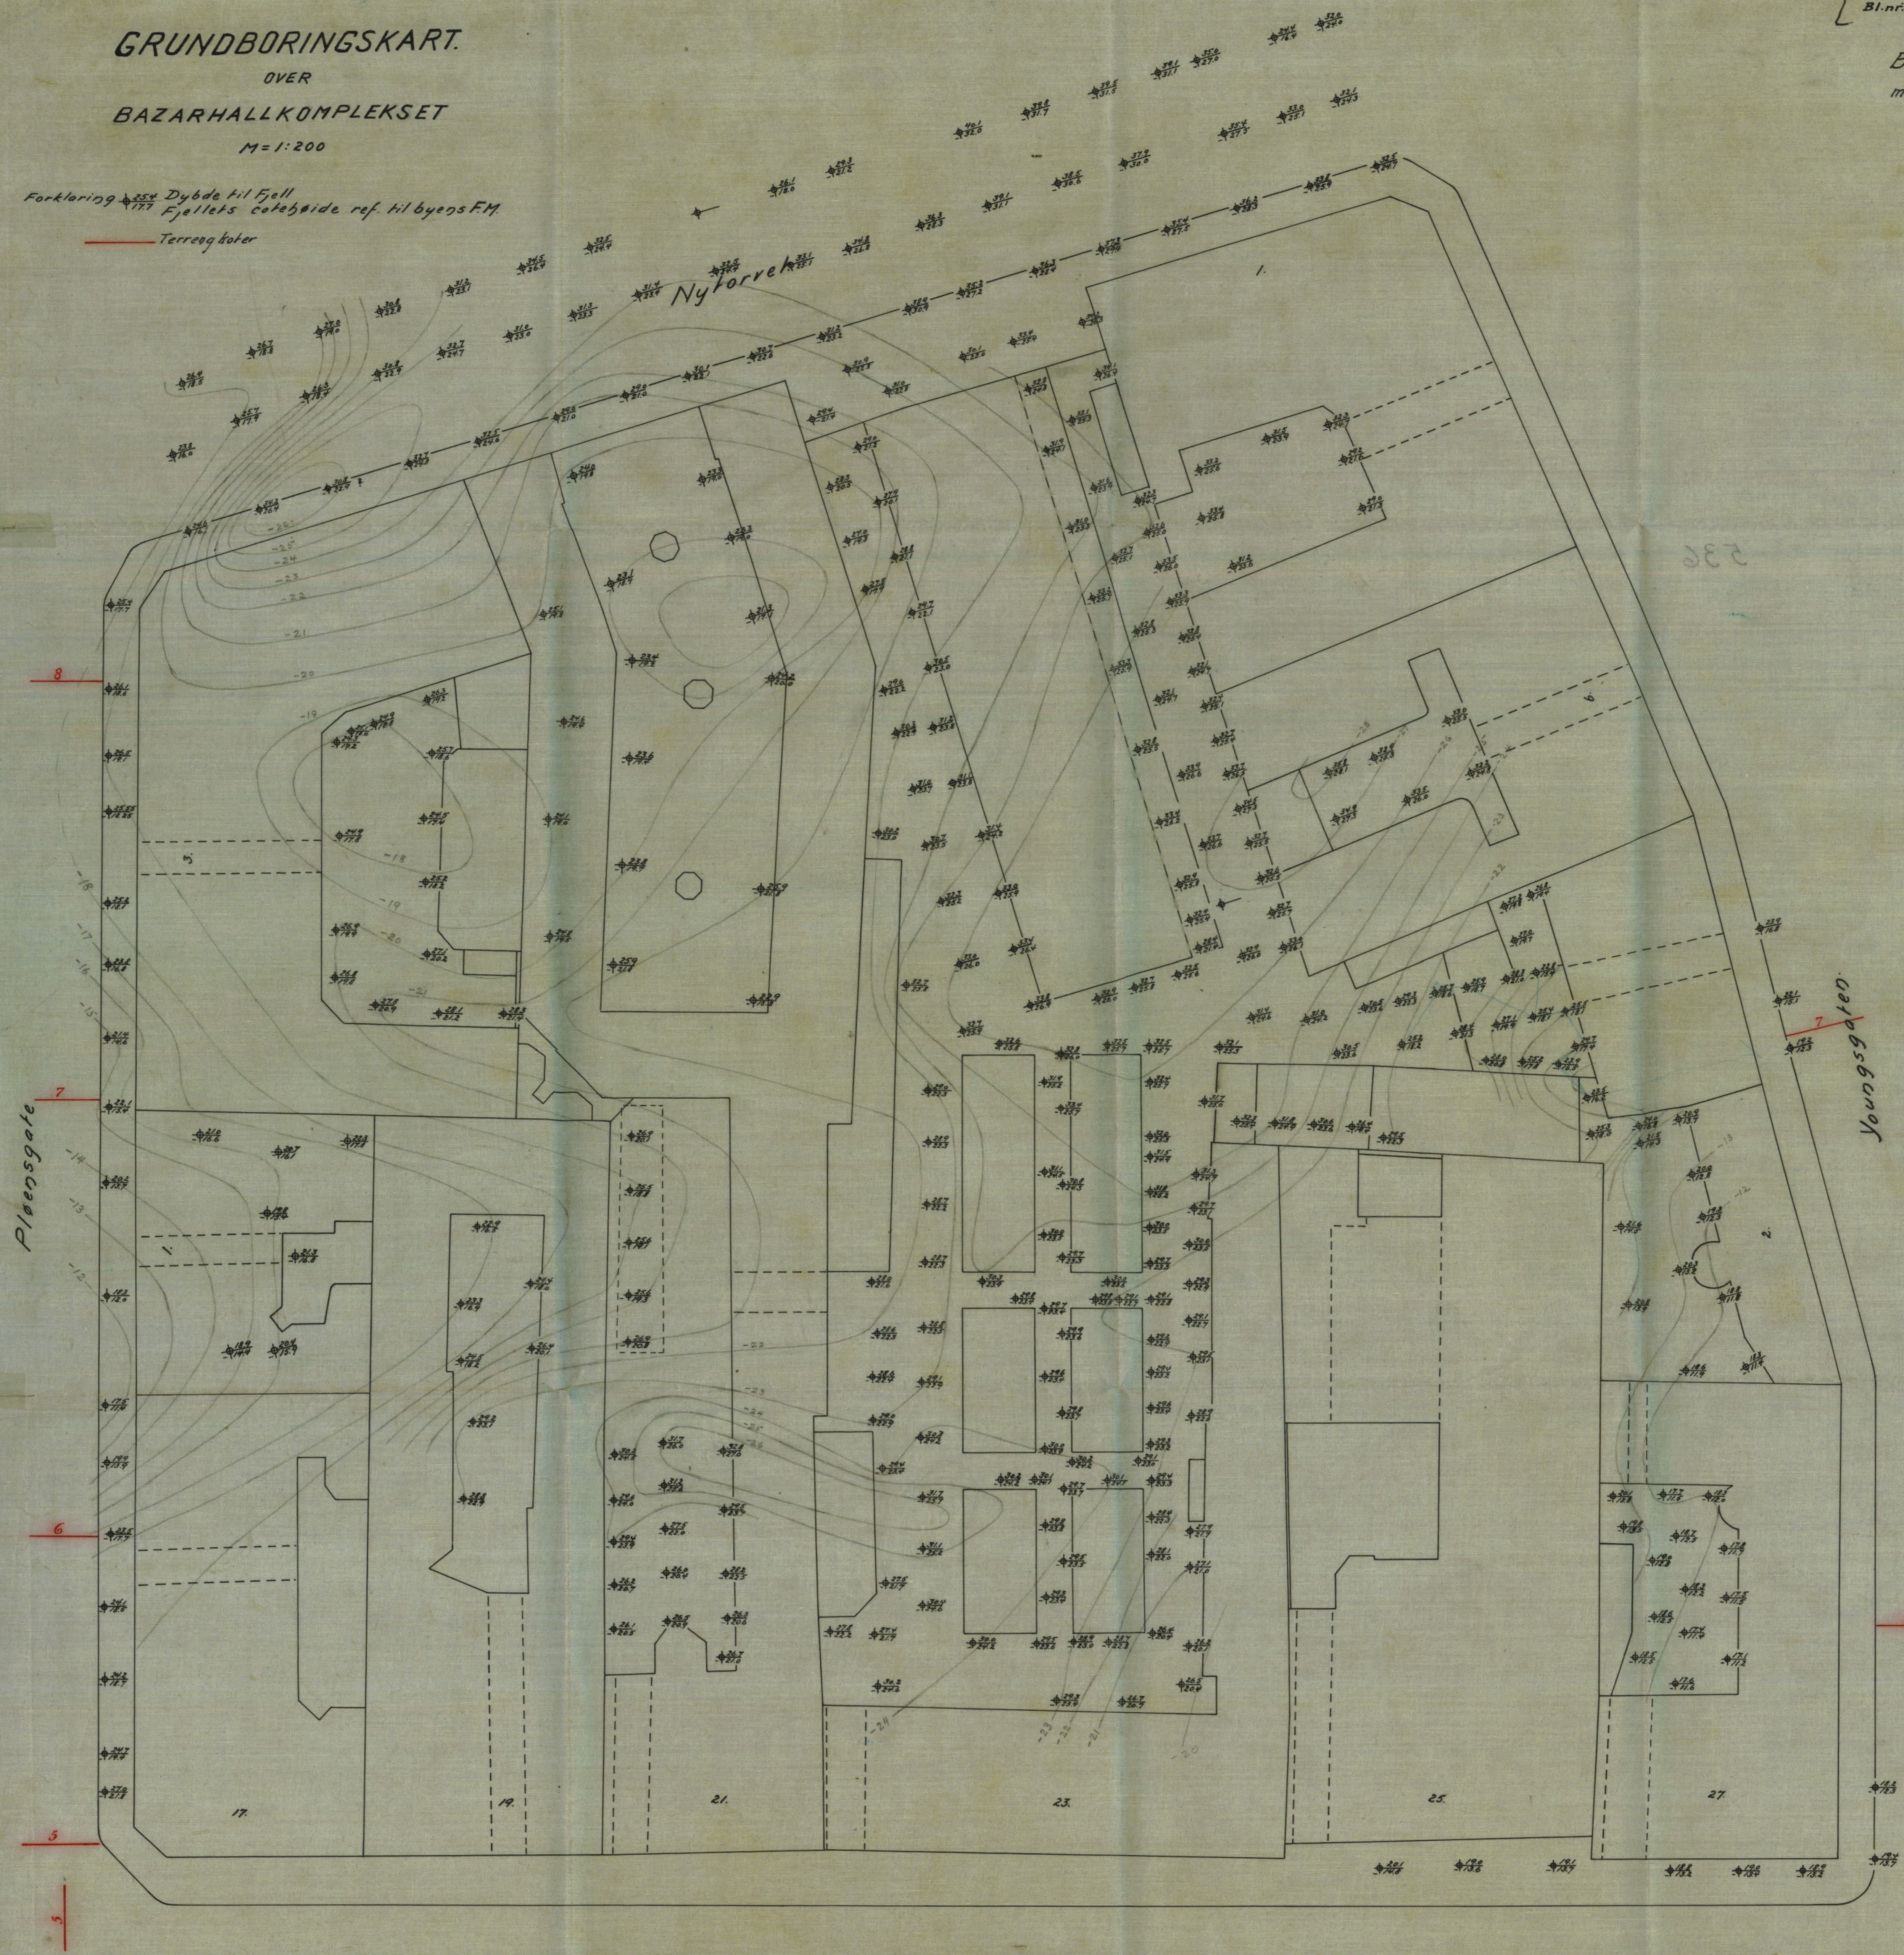

Pleensgate

Nytorveke

Youngsgaten

Storgaten

Oslo, mars 1927  
Draaberg.

