


103 N

Proj. bygg

boring 2

1/m²

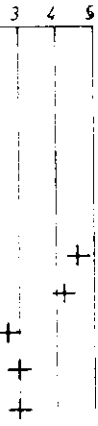

Pz 1
Gr.v.st. 16-5-69

Proveserie I
72,2 Su¹/m²

Vanninnhold

TØRRSKORPELEIRE


	5	0
siltig	7	0,9
	5	Sp
	5	Sp
	5	0
sandlag	10	0
	3	0
	10	0
LEIRE SILTIG	11	0
	12	0
	16	0

70,5

11,5

LEIRE SILTIG

Art leire

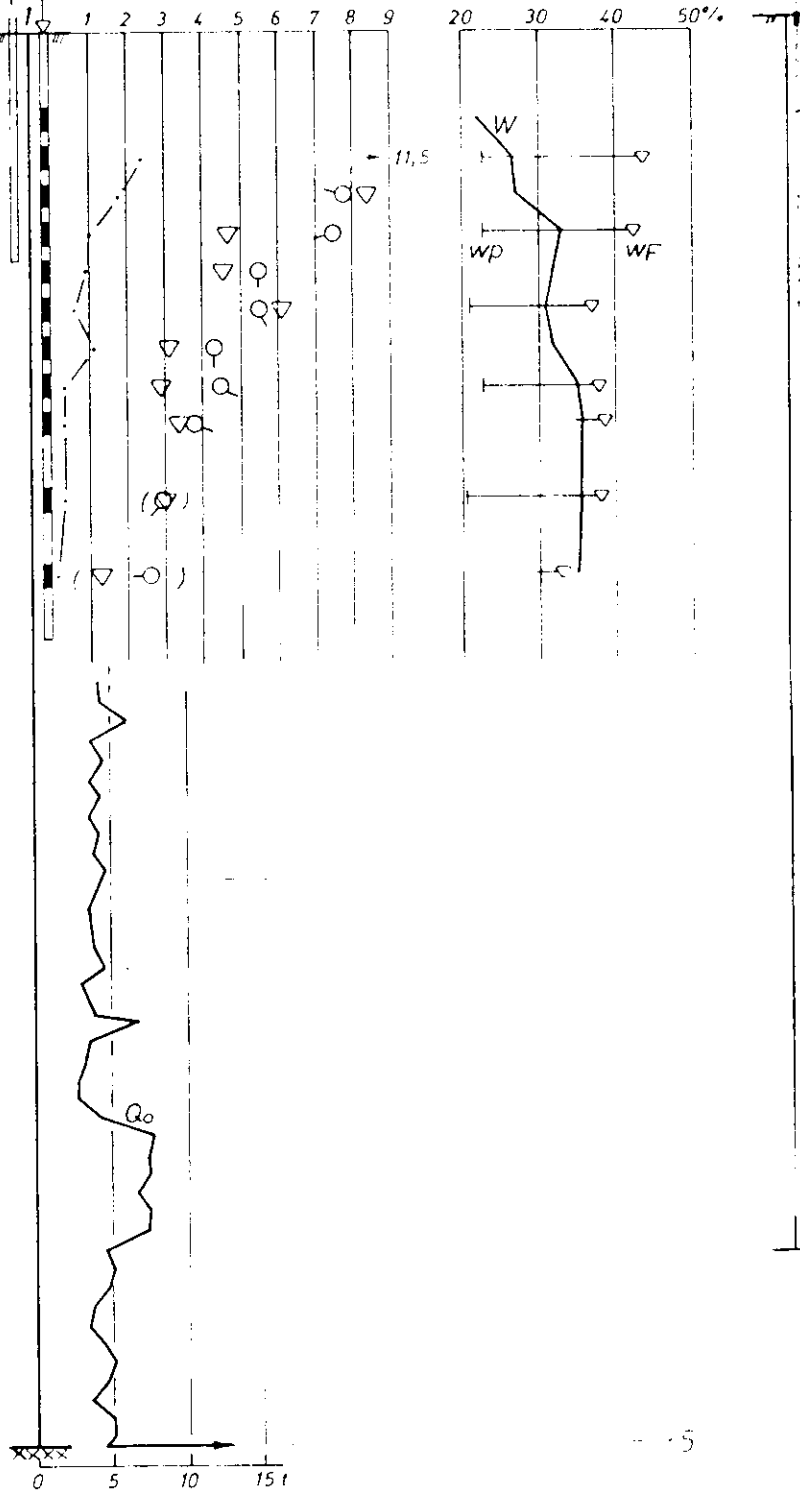

NOTERBY 6804 - 3 (1969)

NO C.5 I