

Haukelid

106

Nobels gt. 35

NV: B2 I




CA

1111 C

N.V.
C
4 (C21)
M: 1:200.

NV B2 (NV 4/4)
Nobels gt


NOBELS G.T.

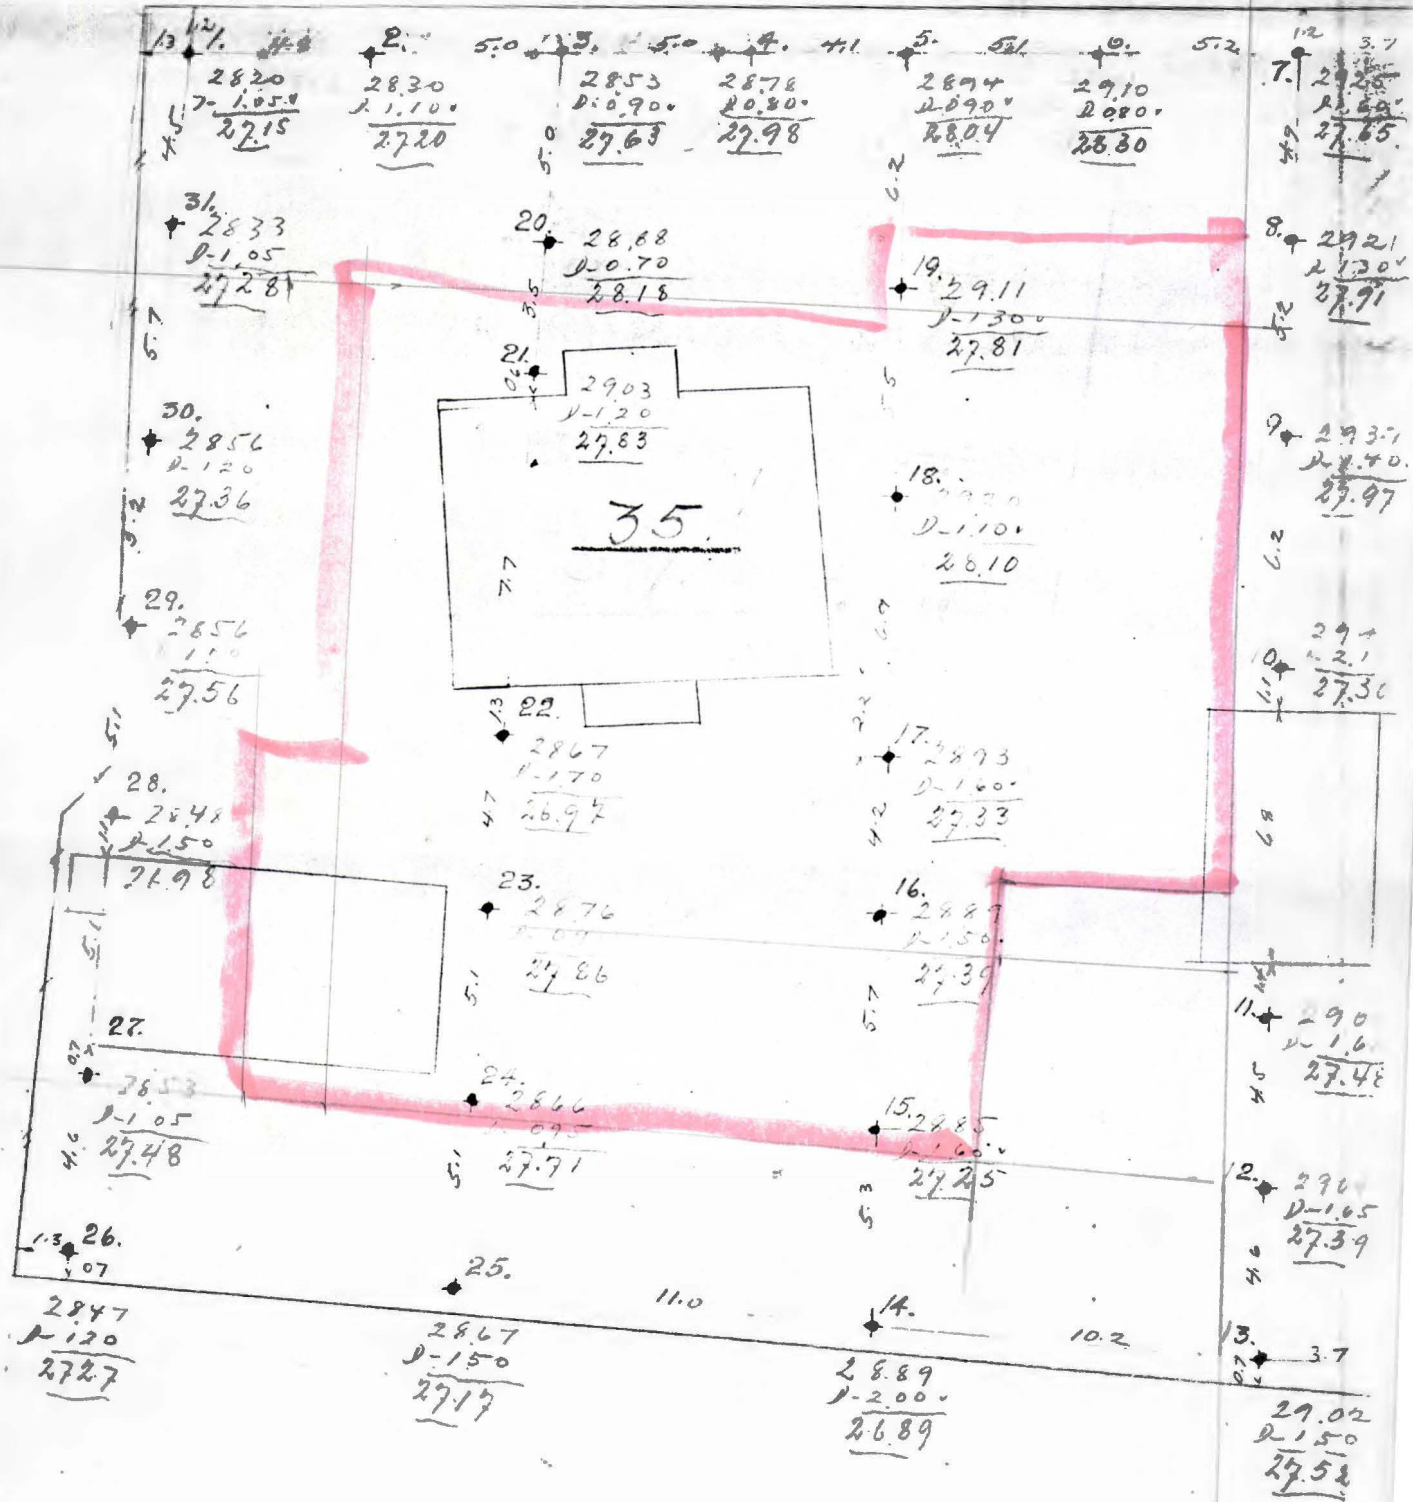

Form 1111 C

2574
1925

NOBELSGT 35
M = 1:100

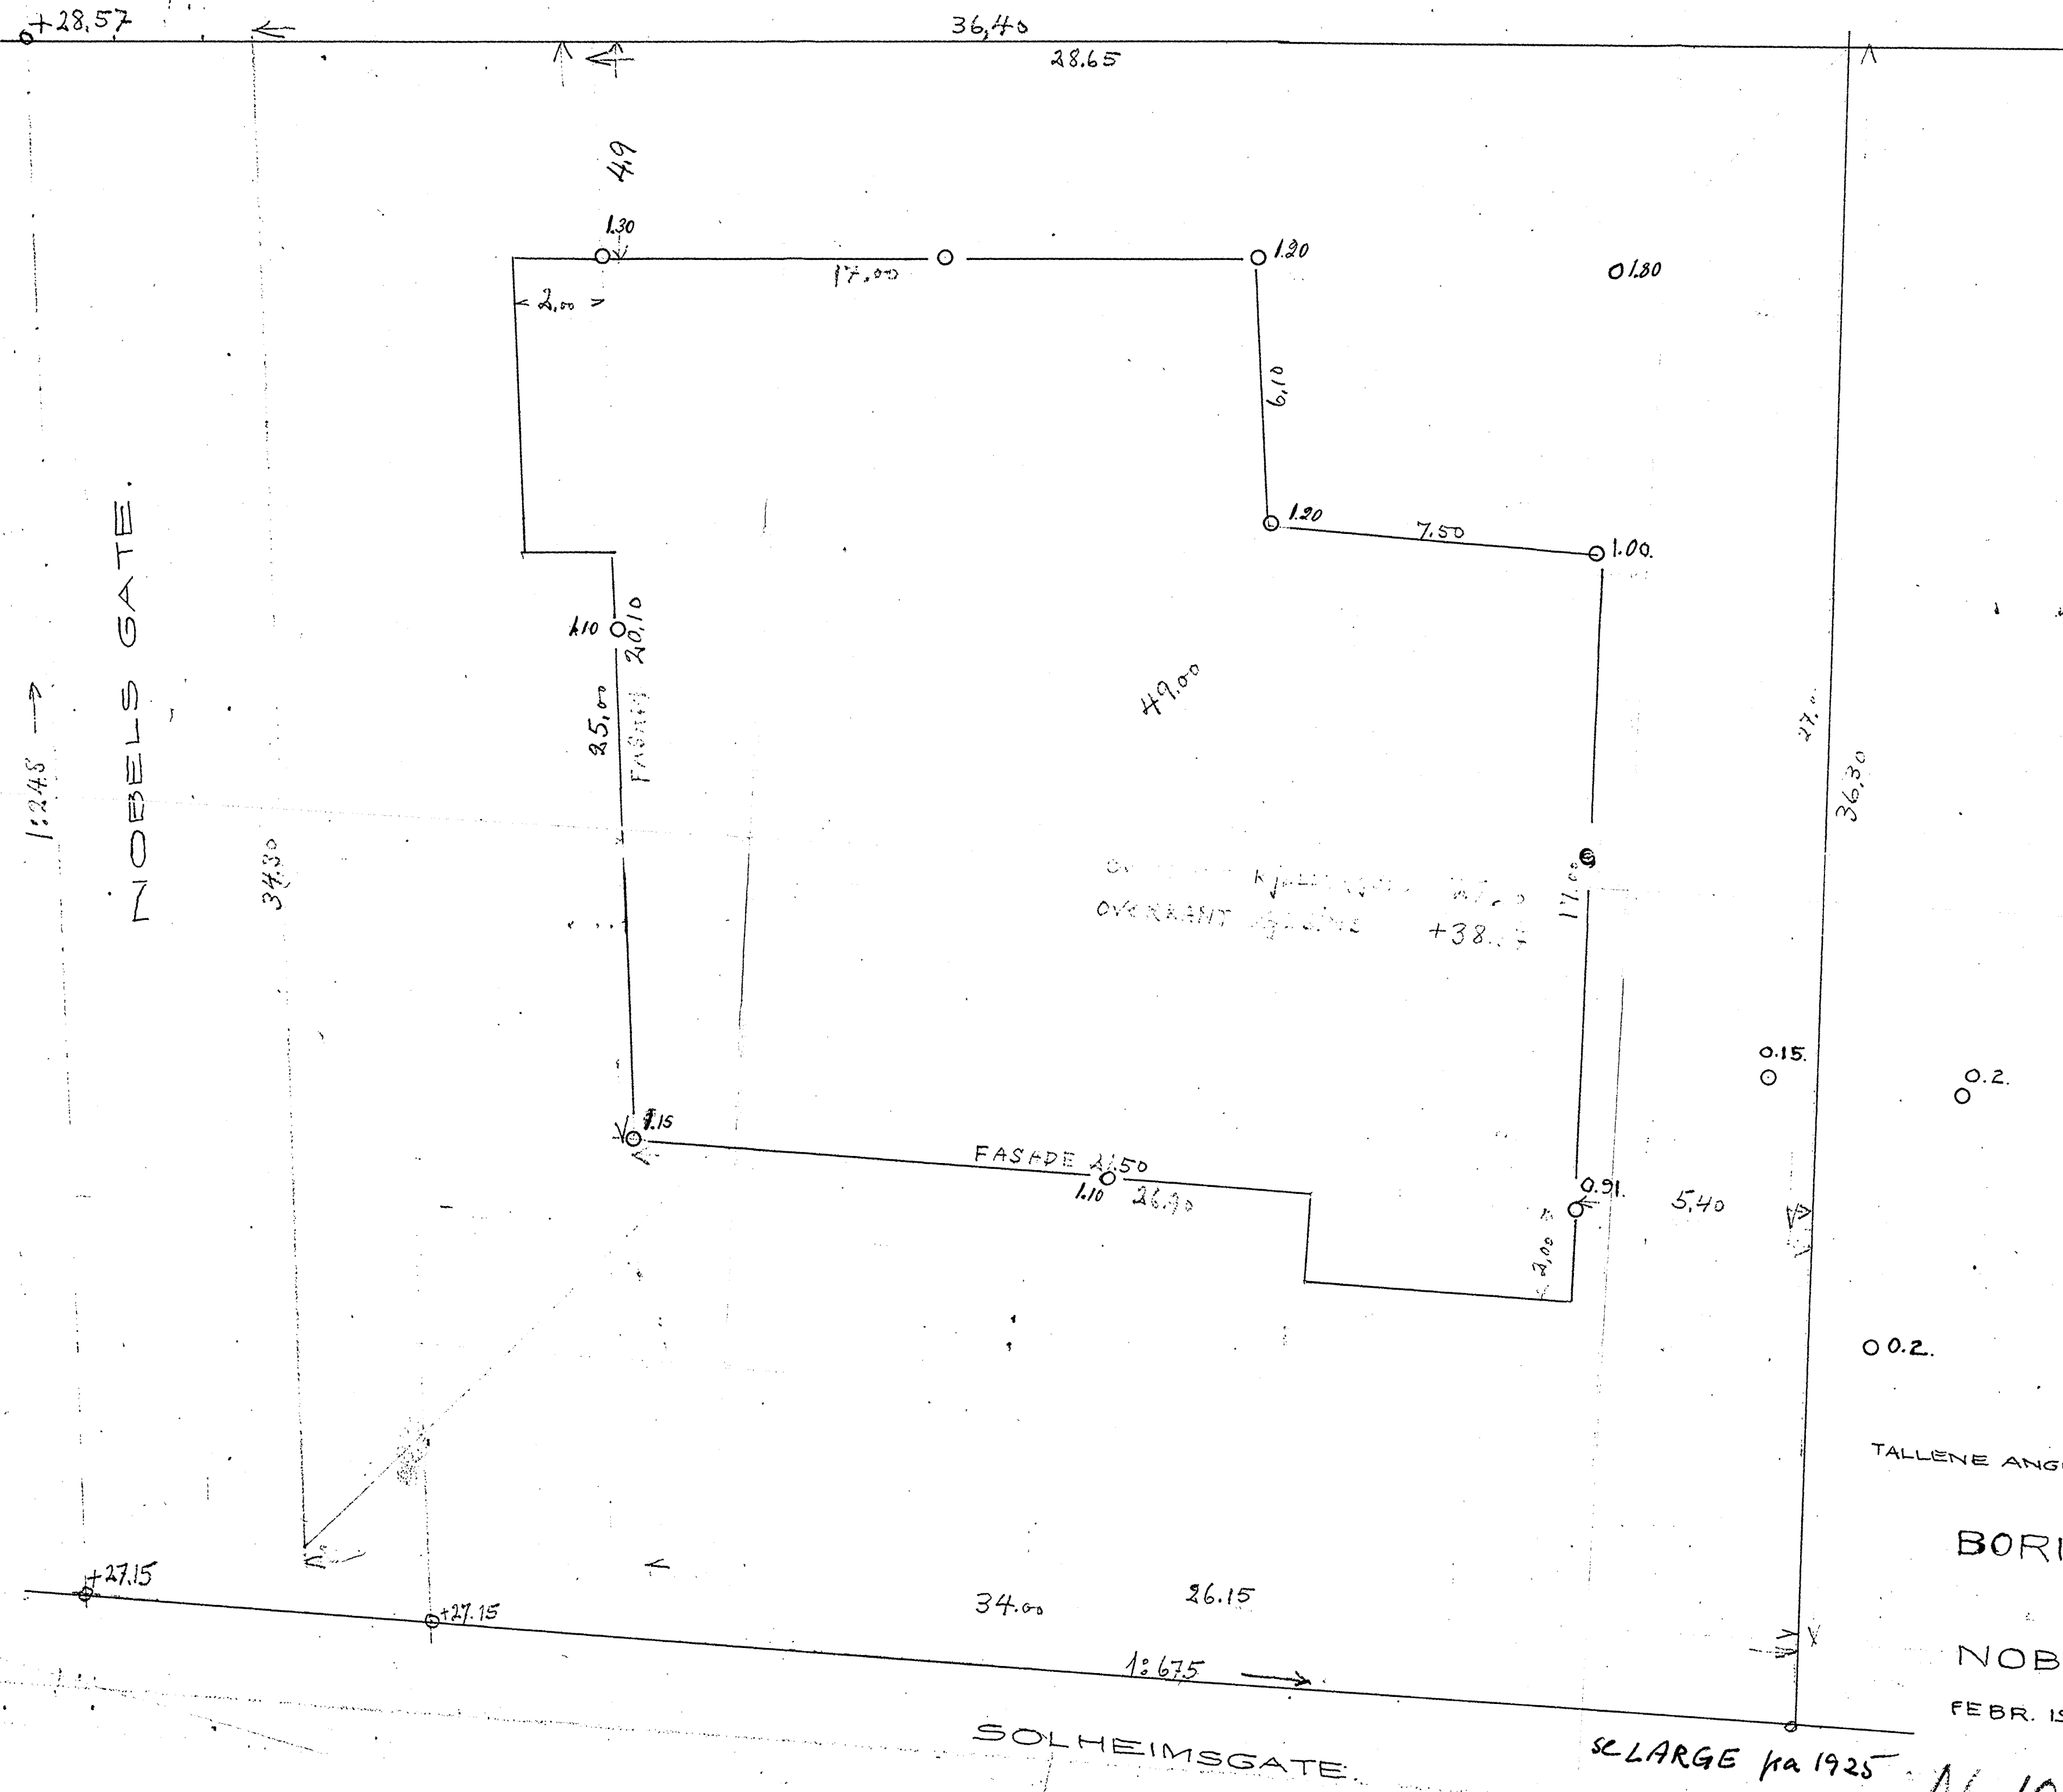

TALLENE ANGIR DYBDE TIL FJELL I METER

BORINGSPLAN.
FOR
NOBELS GATE 35.

FEBR. 1935.

M = 1:100.

SLARGE KA 1925

Bjergveit
Nr. 106 ikke overført