

NoTeBy


5572

A/S Elektrisk Bureau

Middelthunsgt. 17

NV:A3 I, IV




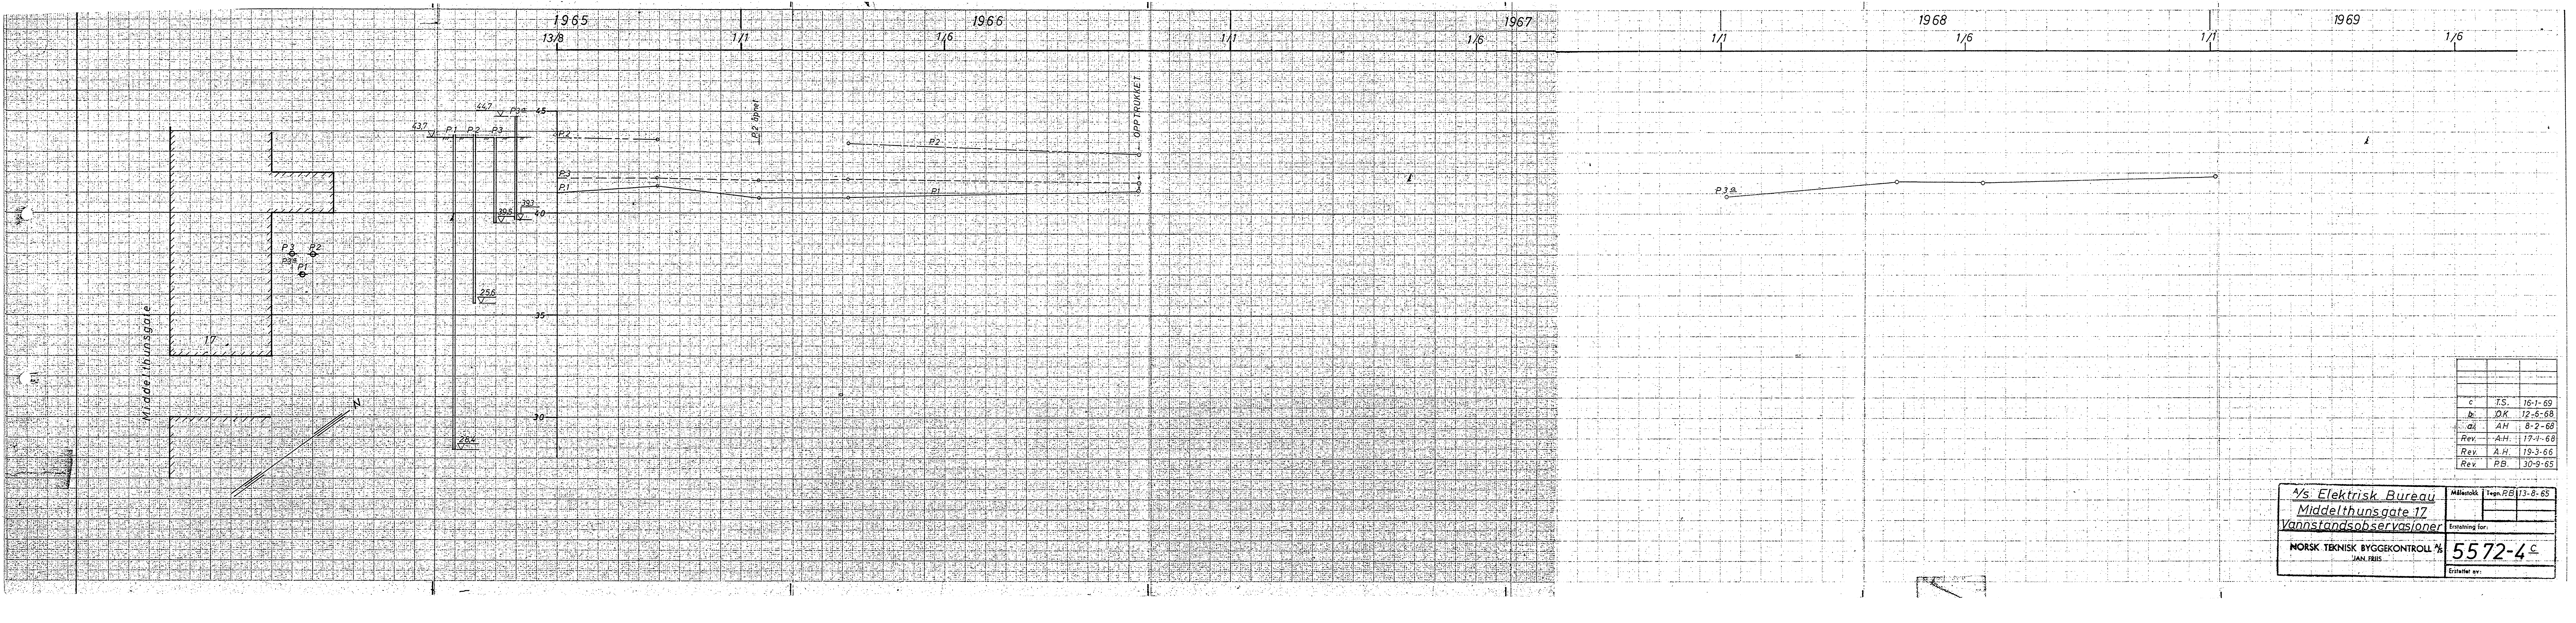

Middelthunsgate

17

P3
P3e
P1
P2

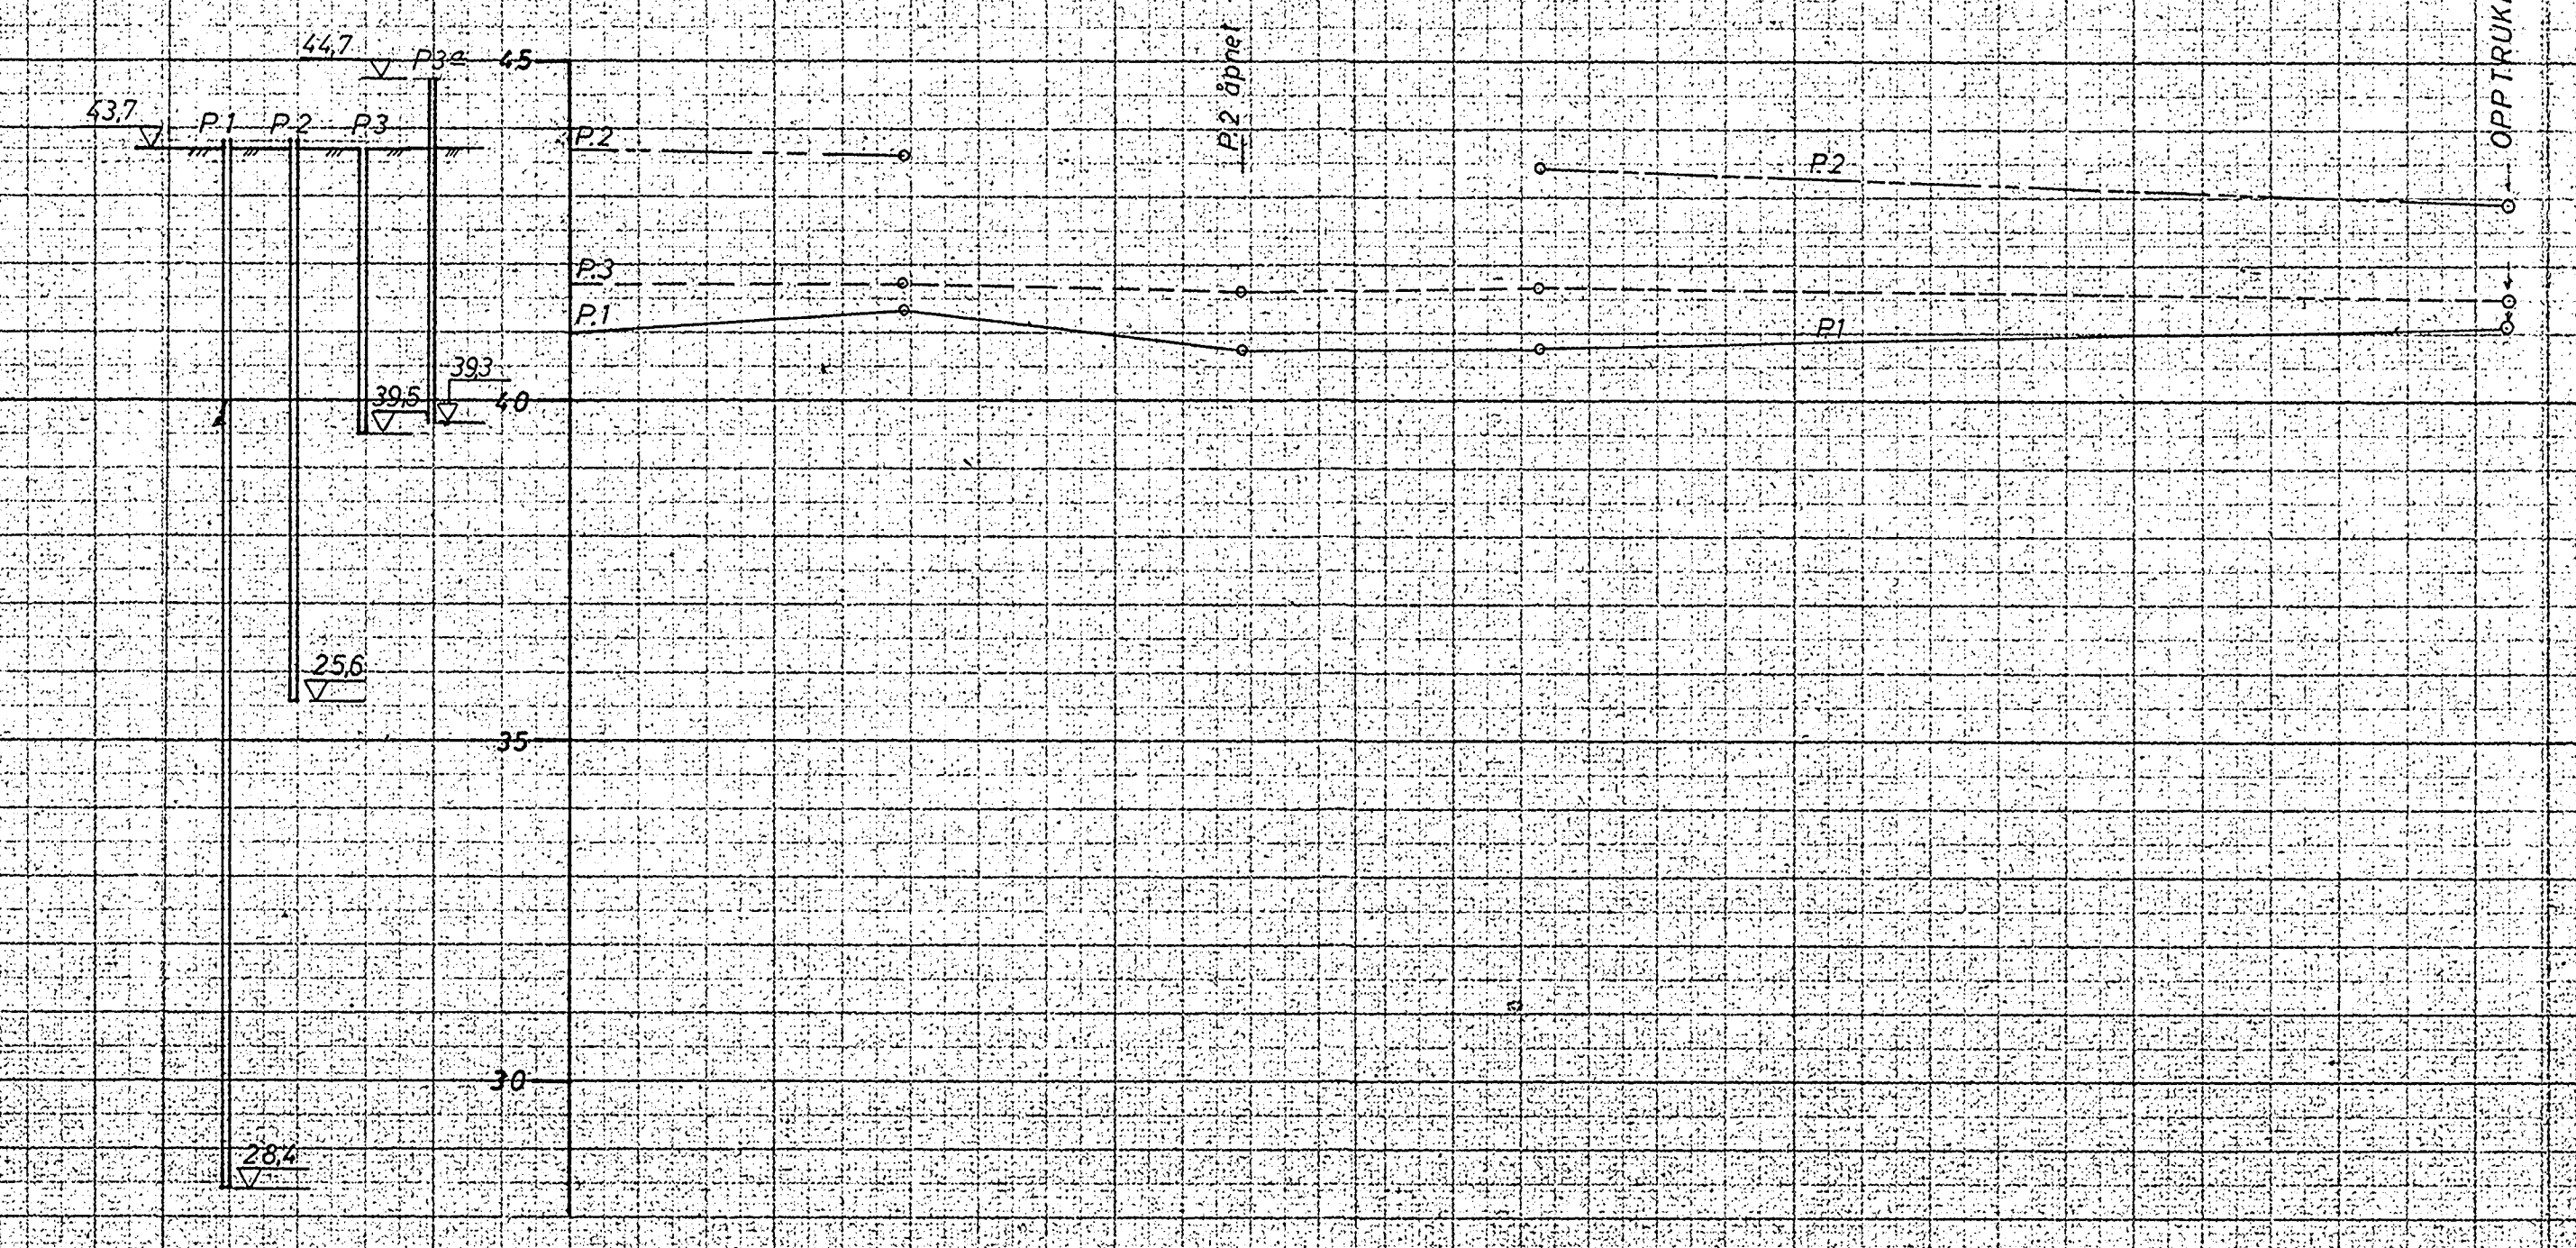

c	T.S.	16-1-69
b	J.K.	12-6-68
a	A.H.	8-2-68
Rev.	A.H.	17-1-68
Rev.	A.H.	19-3-66
Rev.	P.B.	30-9-65

A/s Elektrisk Bureau
 Middelthunsgate 17
 Vannstandsobservasjoner


Målestokk: Tegn. PB 13-8-65

Erstatning for:

NORSK TEKNISK BYGGEKONTROLL A/S
 JAN FRIS



Erstatet av: **5572-4 C**

Profil A-A

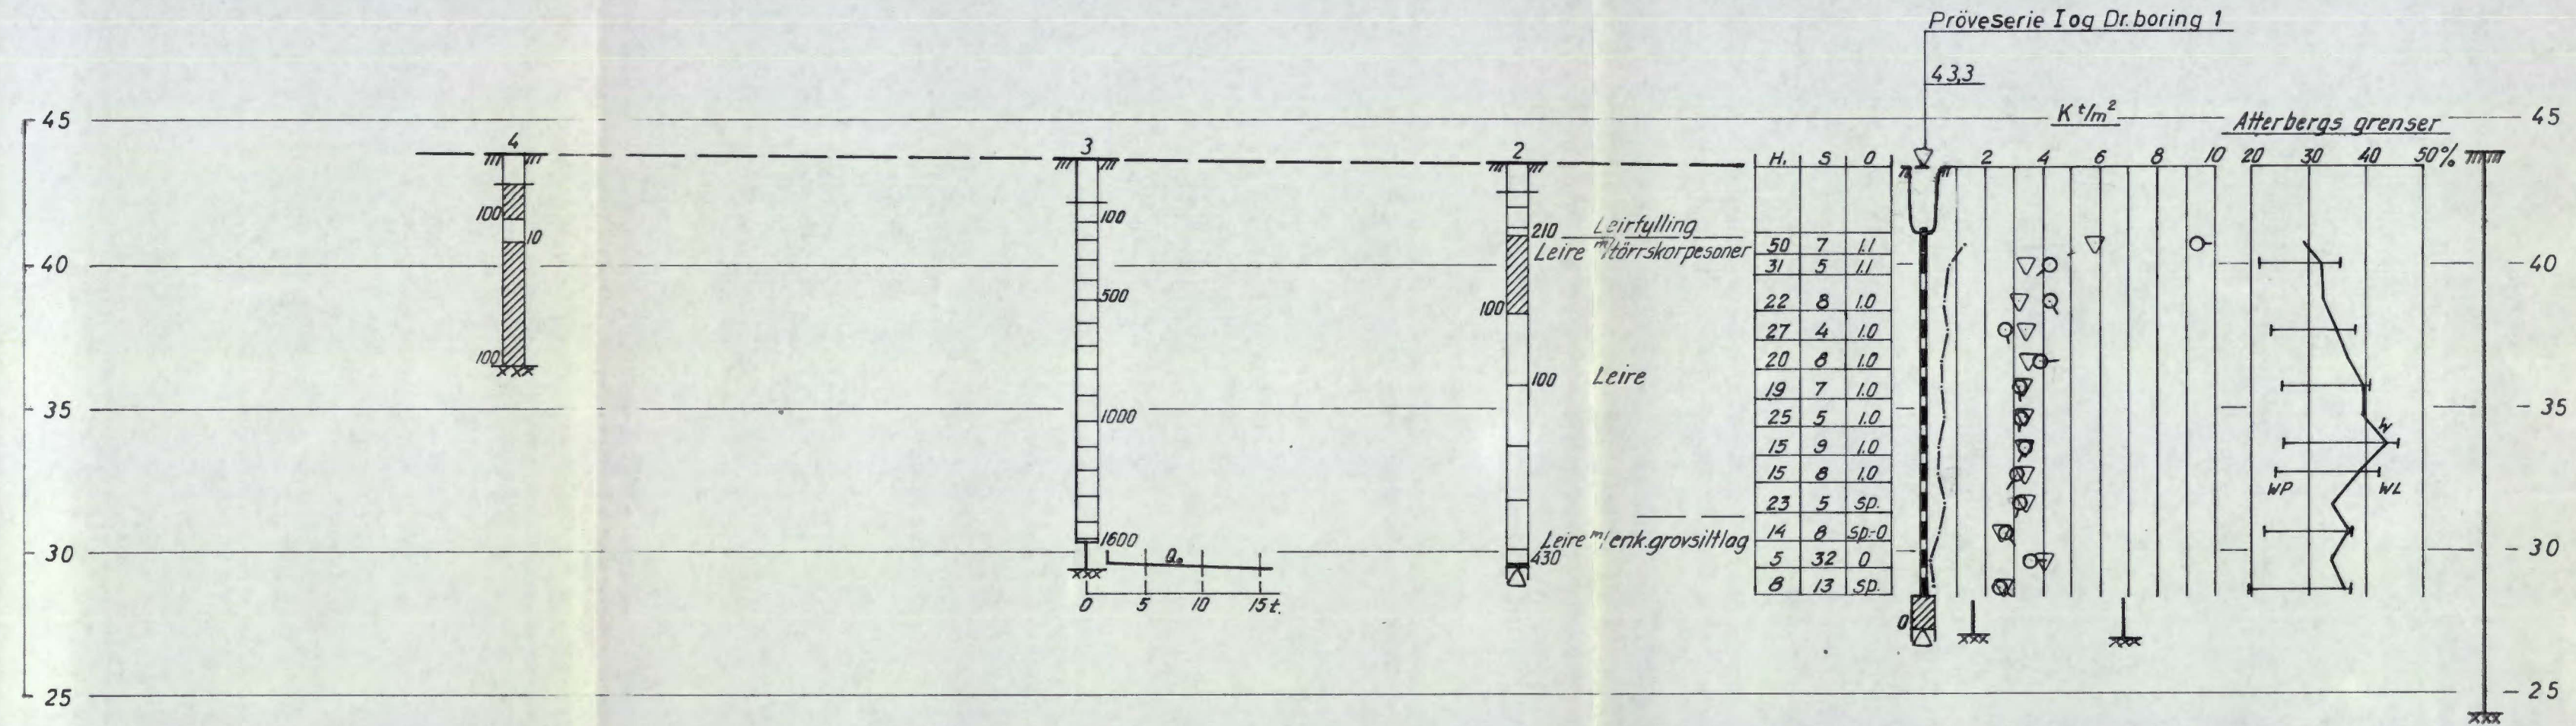

A/s Elektrisk Bureau Middelthunsgate 17 Profil A-A	Årshjelp	Regn. ÅM	11-6-65
	1:200		
NORSK TEKNISK BYGGEKONTROLL A/S JAN FRIIS	Erstatning for		5572-2
	Erstatning av		

Ang.:

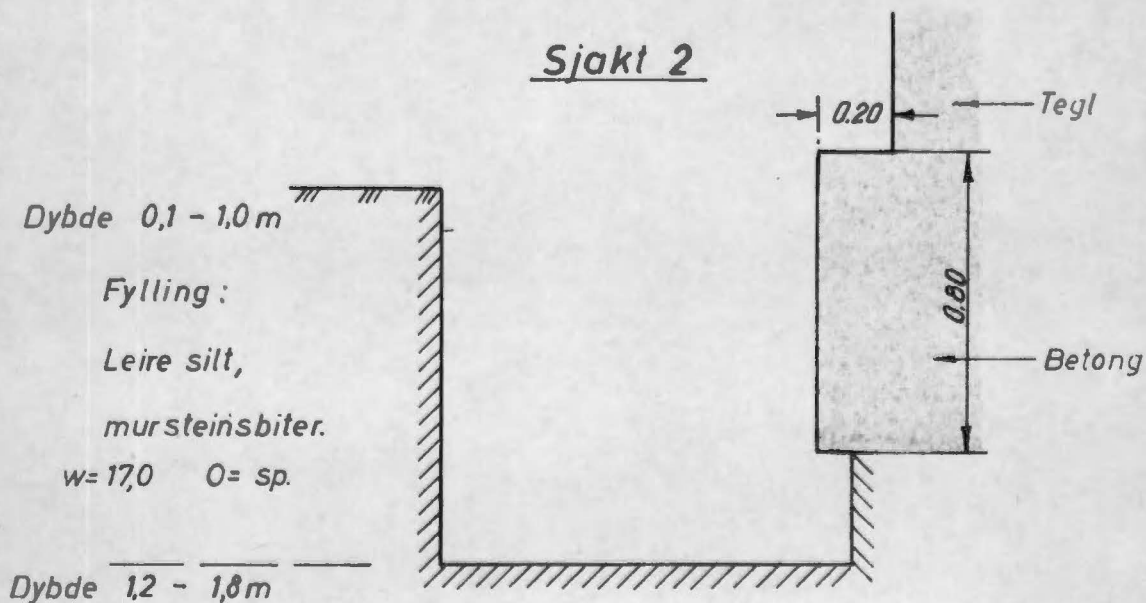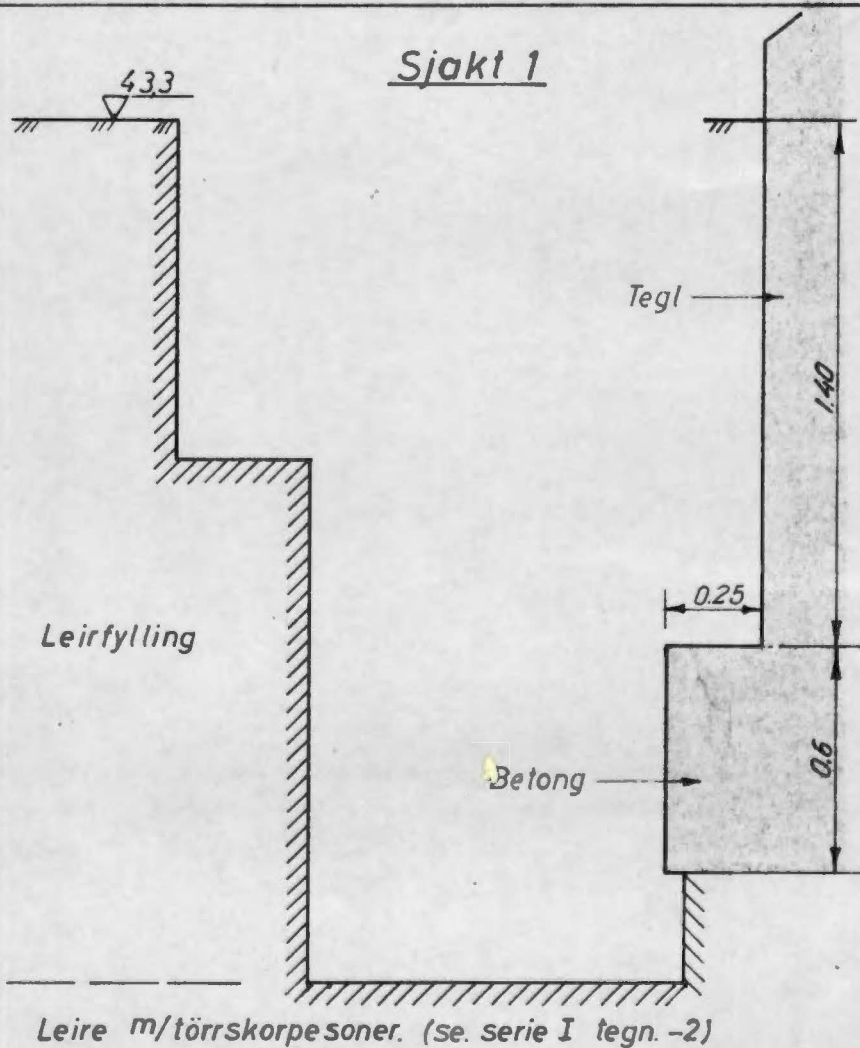

Mål i meter

M=1:20

w= 25 K= 7,7 H₁= 28 S=11 O=1,0

Nr.: 5572 - 3