


NOTEBY 1309  
1946

Profil C-C

M.L.=1:100 M.H.=1:200

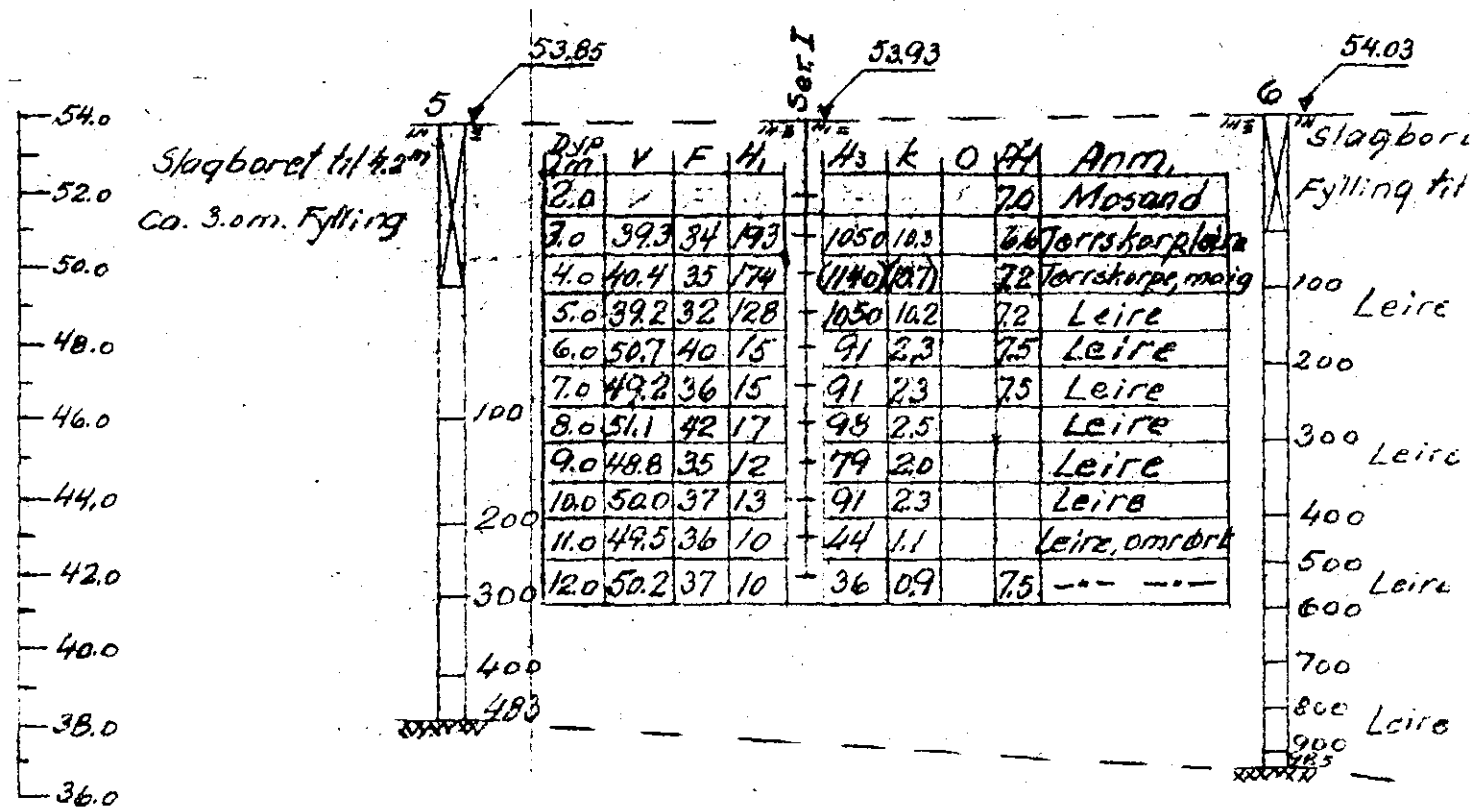

236N