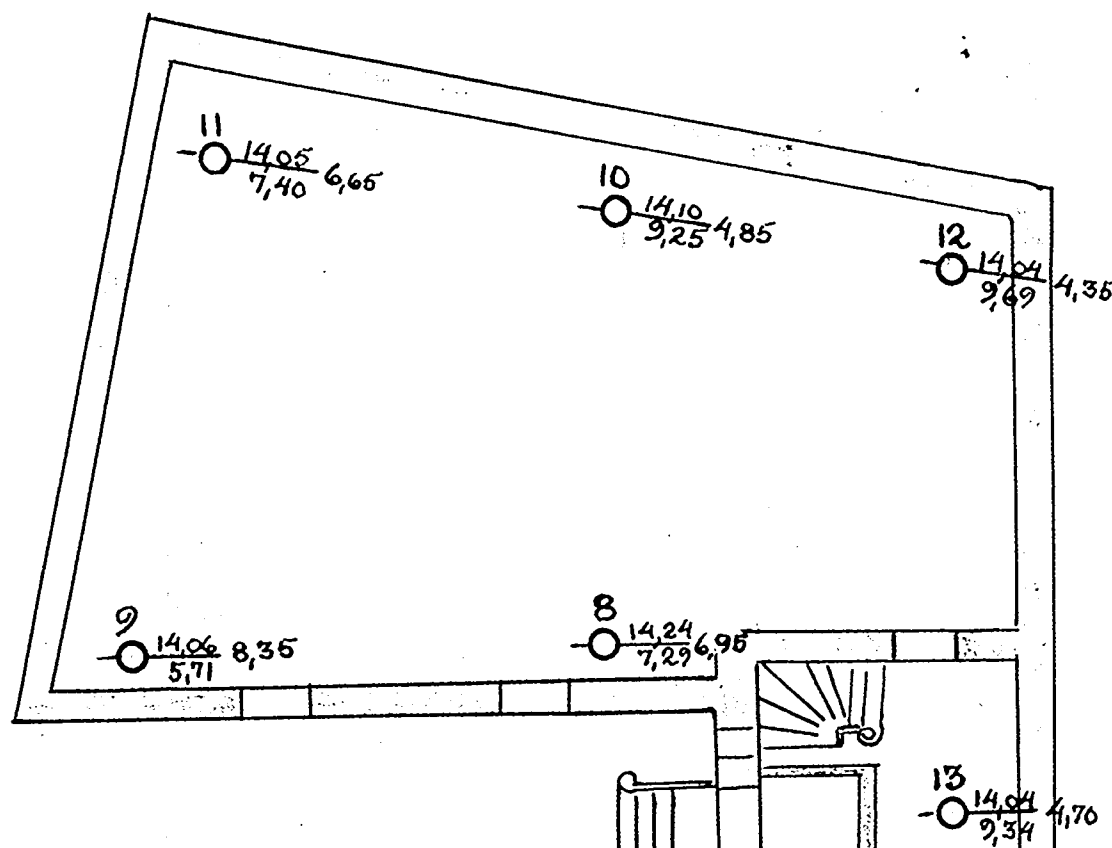


H A U K E L I D

37~~4~~

Munchs gate 2

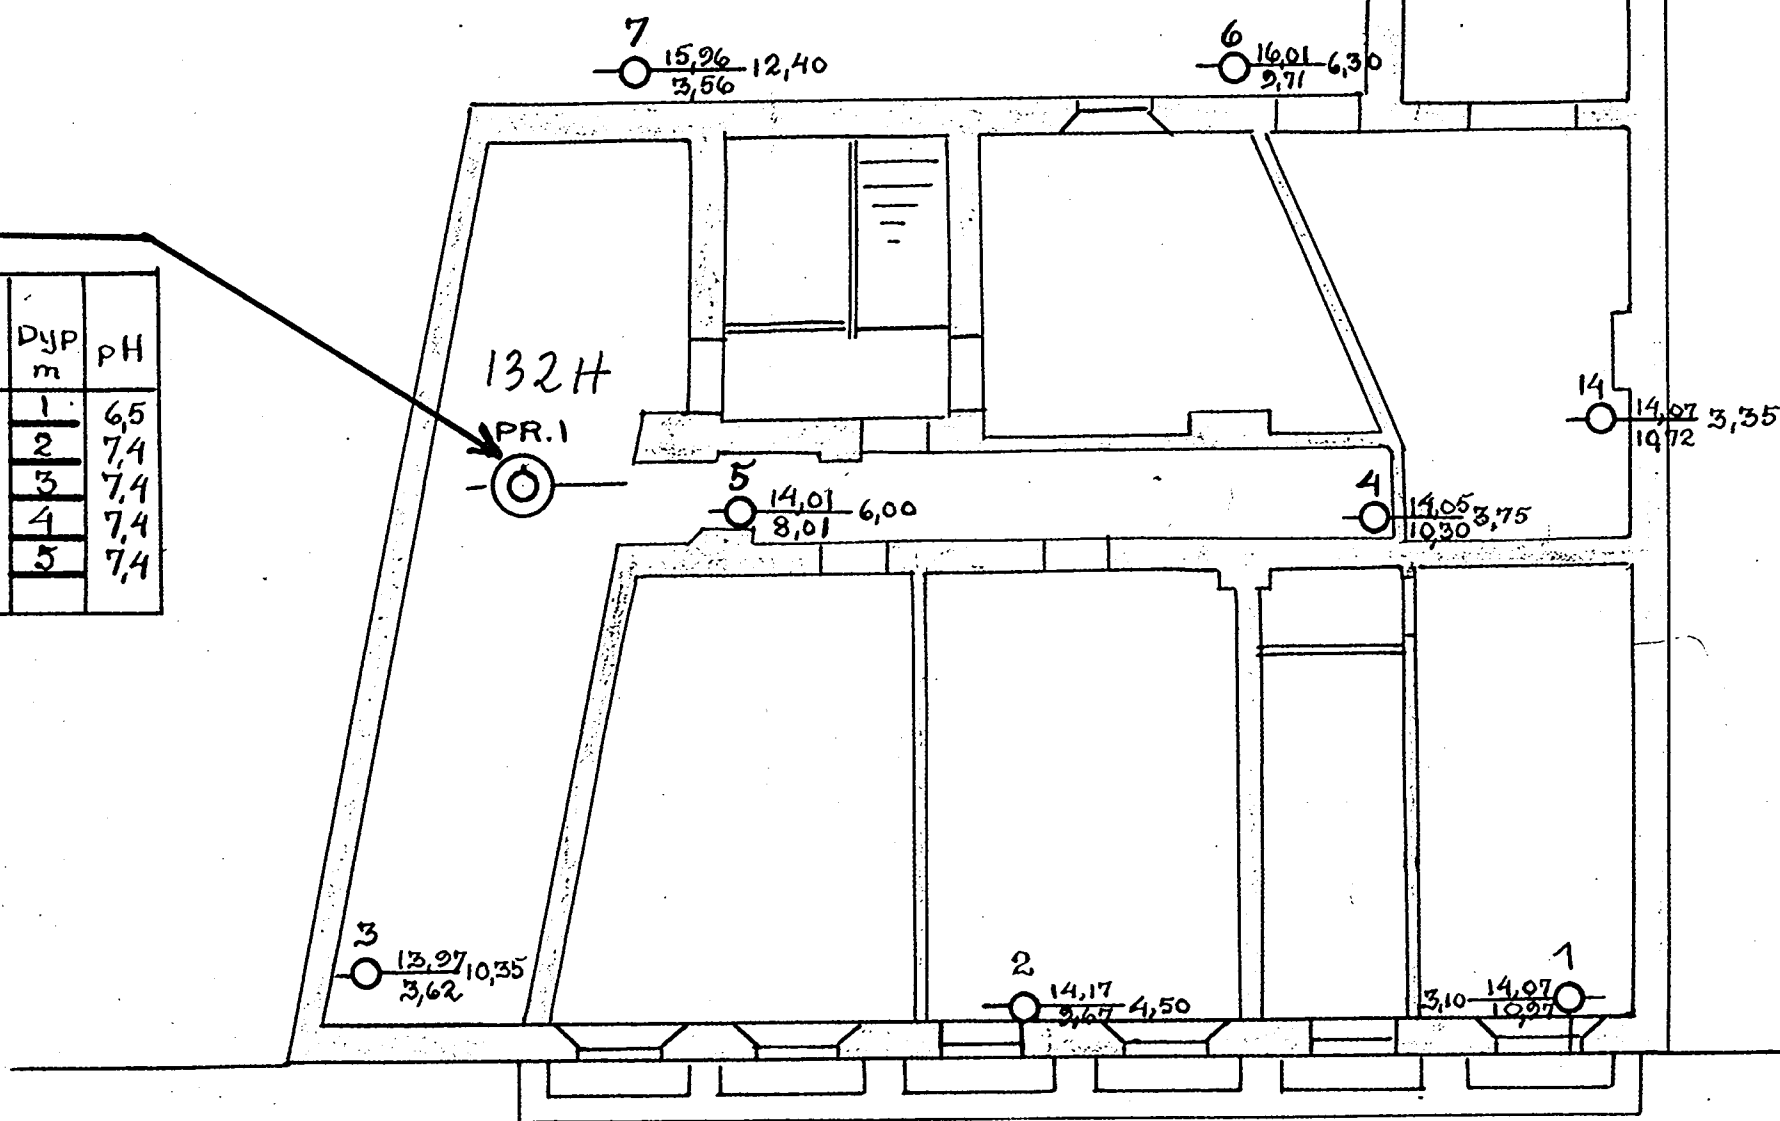

NO: B1 I



NR. 2
PLAN 1:100

PRØVEHULL 1

JORDART	Dyp m	pH
Stolpe leire	1	6,5
Fast leire	2	7,4
--- --	3	7,4
--- --	4	7,4
Bløtere ---	5	7,4



○ $\frac{x}{y}$ z BORRHULL.
 x = kote terreng
 y = fjell
 z = dybde til fjell

○ PRØVEHULL.
 PH. = surhetsgrad
 (over 7 alkalisk)

prof. U-kart. Des 84.
 GRUNNUNDERSØKELSE
 AV

MUNCHSGT. 2

M. 1:100

April 1939

for: Ing. B. HAUKELID Y. Fise

Nr. 374.

M. N. I. F.

NOBIZ