

* NO: B1I

1651

Pilestredet 18
~ Keyserstgt.


PILESTREDET 16^B-18.

B/1651

Grunnboringsskisse

1:200.

Keyser's gt.

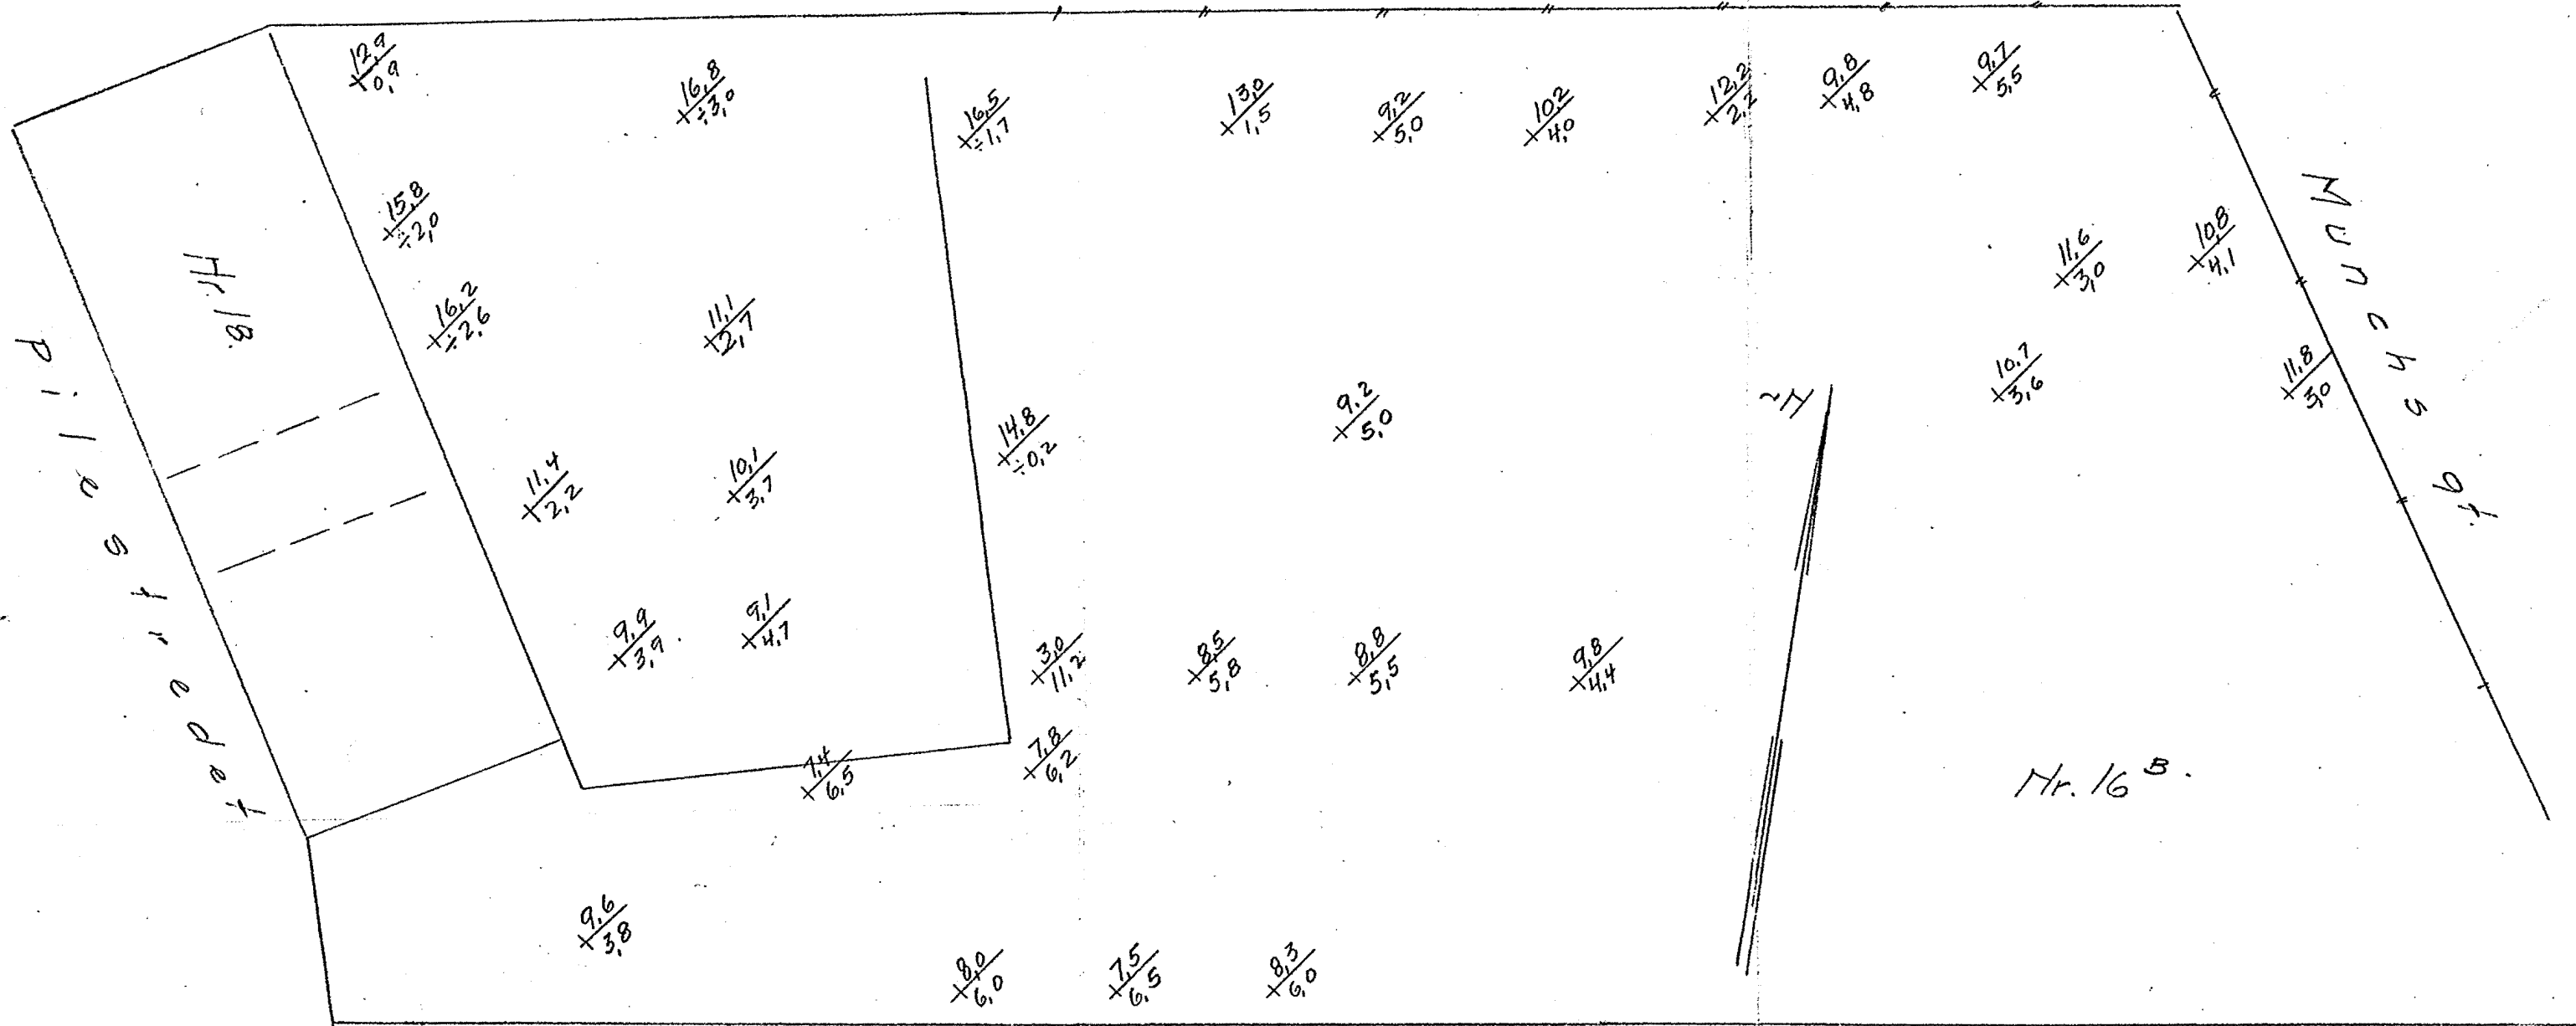

Oslo 2/3-38
Austm