

* NO: B4^I, C4^{II}


403

Lovisenberg Sykehus

Kart over grundboringer for Lovisenberg Sykehus


Lovisenberggt. 17.

M. 1:500

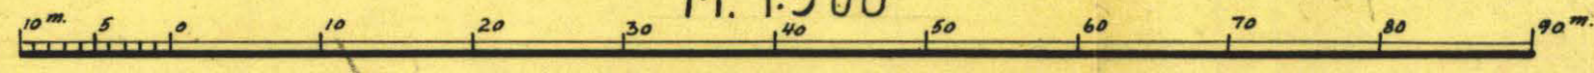

Betegner:

- 64,96 Terrenghøide ifl. byens f.m. } Nye boringer
- 2,50 Dybde fra terrenget til fjeld
- 68,854 Terrenghøide ifl. byens f.m. } Ældre —
- (2,22) Dybde fra terrenget til fjeld
- Terrengekoter, 1/2 m. ækv. dist.

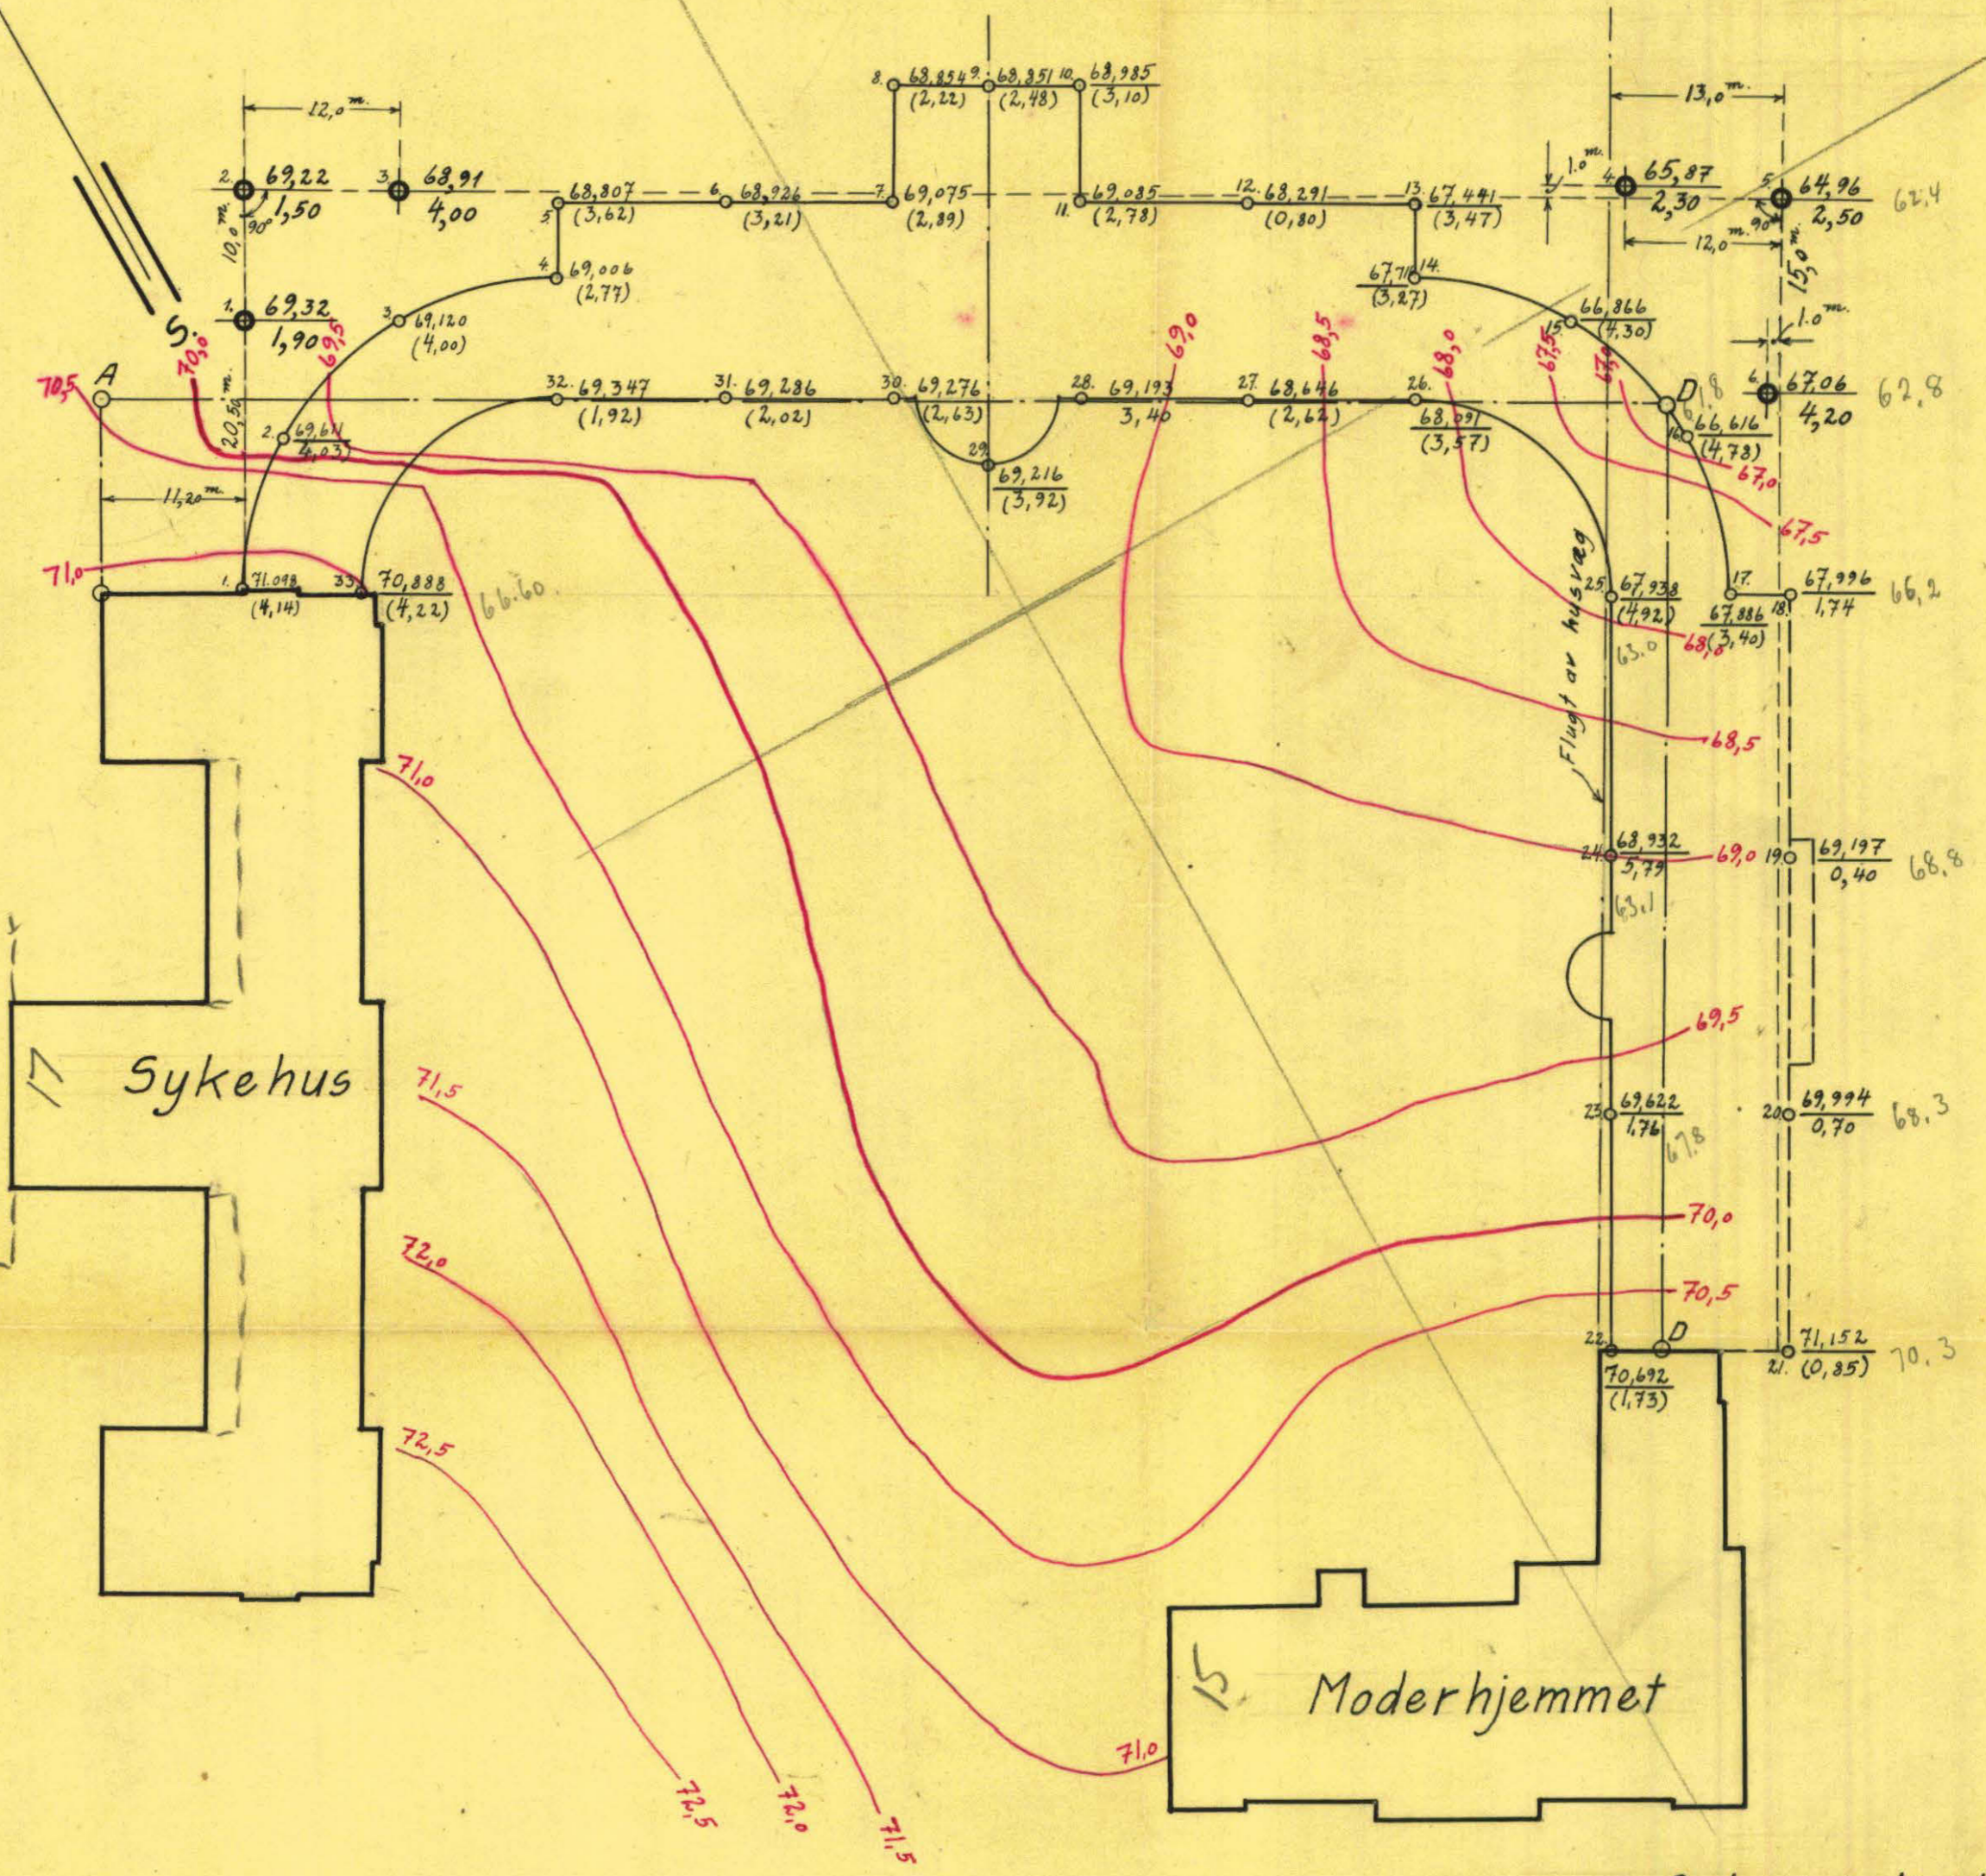

Oslo i juli 1925.

Oscarberg

A. K.