


*NO: A2^I

1995

Oscarst. 13

Oscarsgate 13.
Boringskisse.

N.O. 46.
B/ 1995

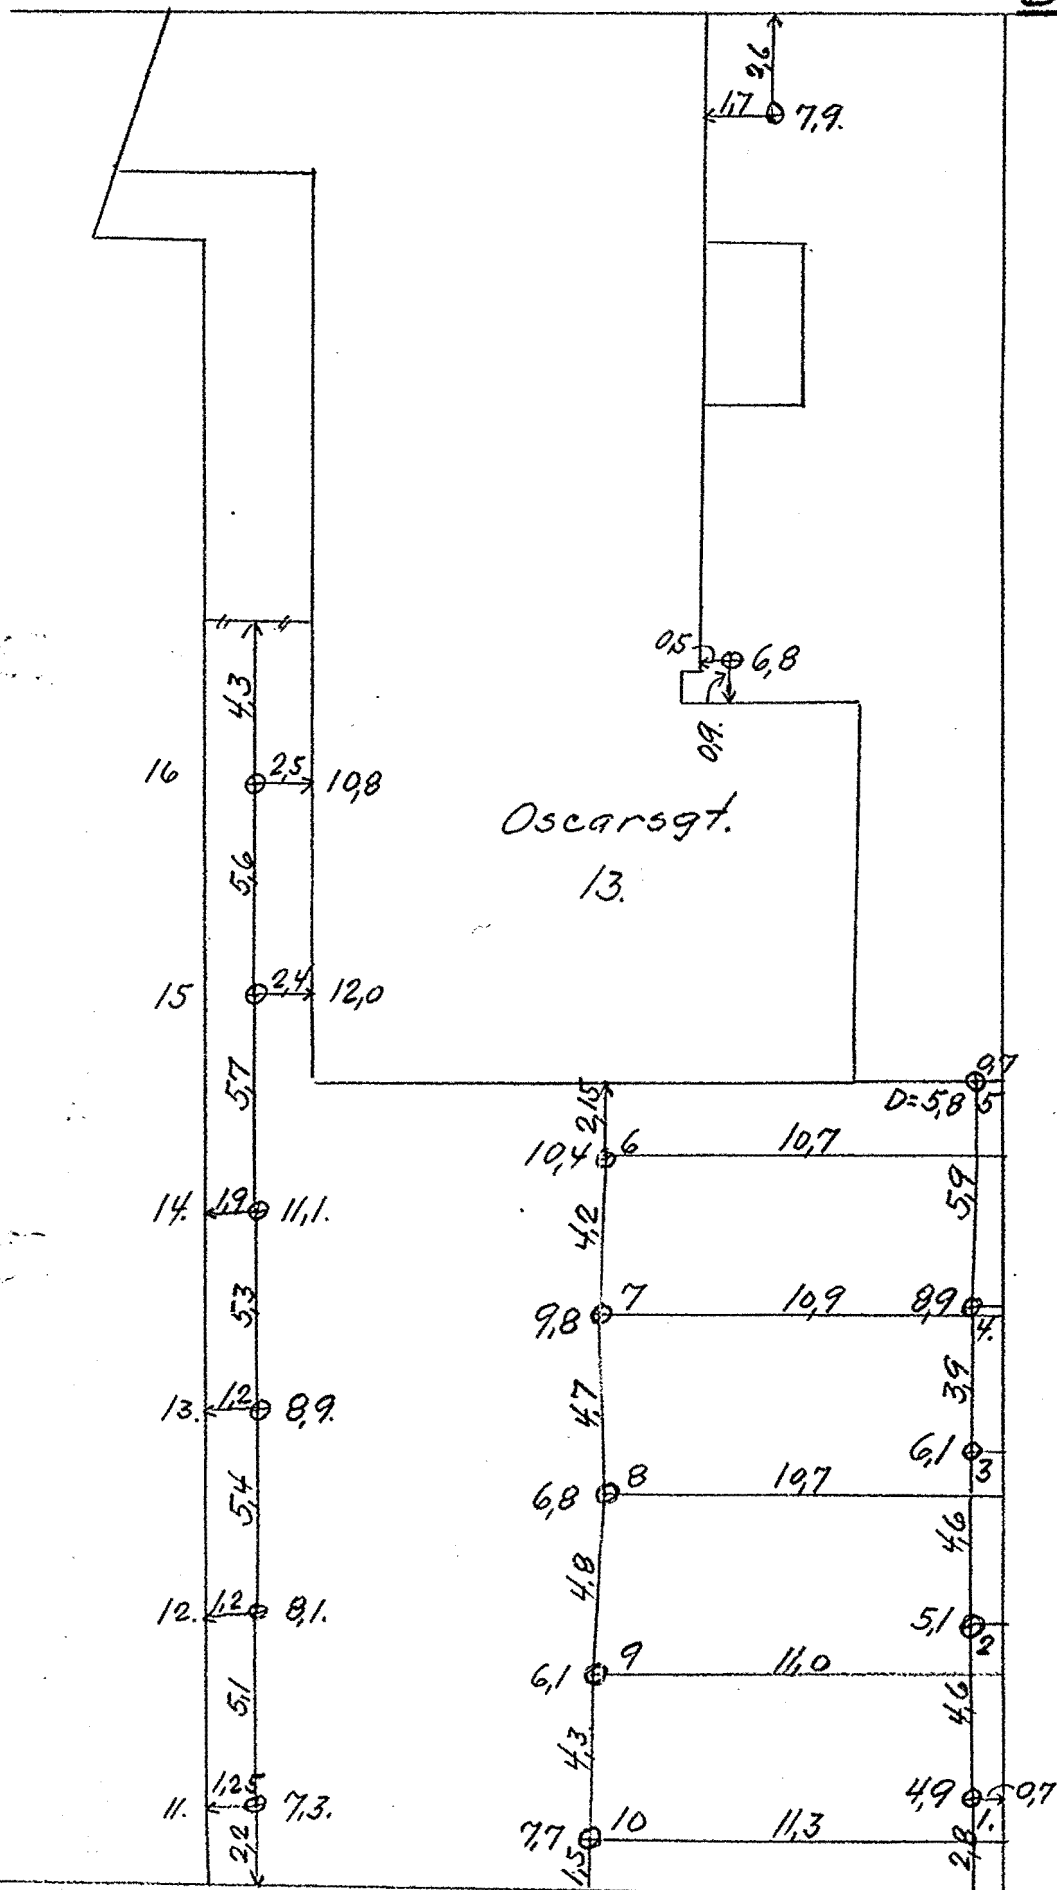

Oscarsgt. Boret av O.A. i april 1925.
Efter ing. Kristiansens skisser.
Tracet i Opm.vesenet 17/9-36.E.Gran.