

* NO: C 2^{II}

1364-1365

Övre gaten 1

Grunnboringskart.


1:100.

Betegnelse:

Punkt: 1. $\frac{34,4}{21,2}$ Dybde til fjell
Fjelllets cotehöide.

3. $\frac{34,4}{24,25}$

Hull 3: Pröveserie
Se bl. 1365.

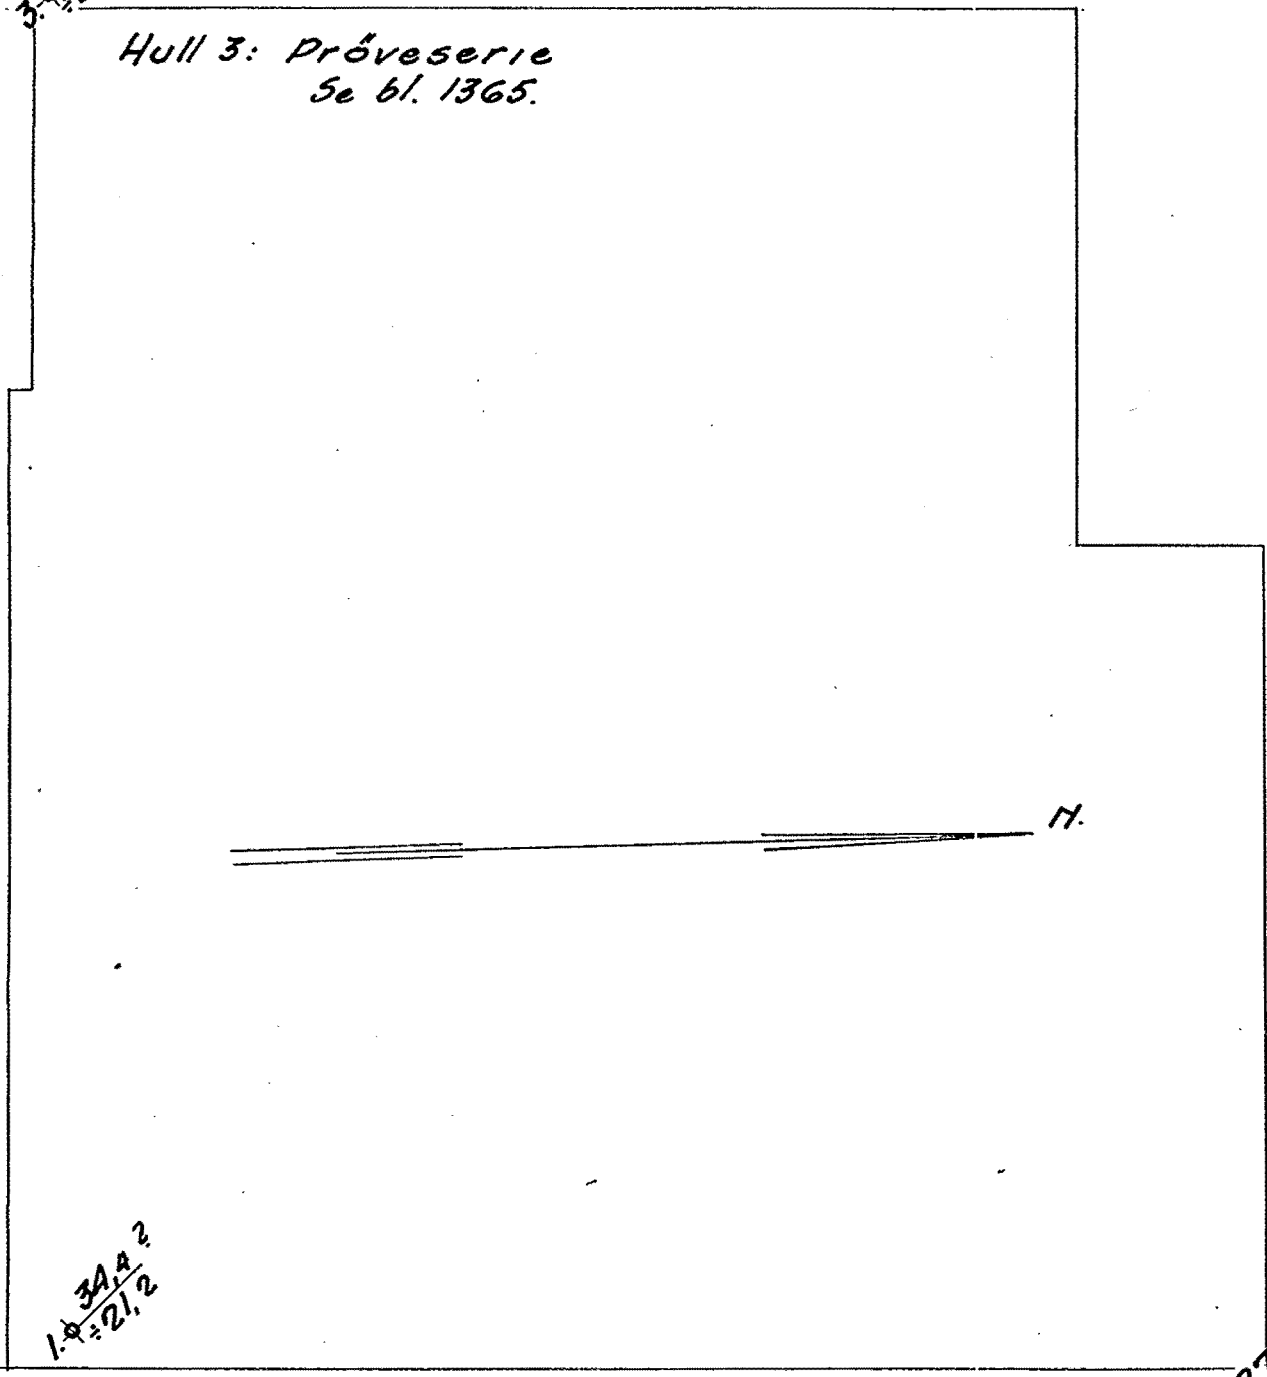


1. $\frac{34,4}{21,2}$

2. $\frac{27,2}{13,65}$ (Ikke fjell)

Grafisk fremstilling av lerens vanninnhold og holdfasthet
Prøveserie I. (Inventarserie 959)

Vanninnhold i % Holdfasthetstall

30% 20% 10% 50 100 150 200

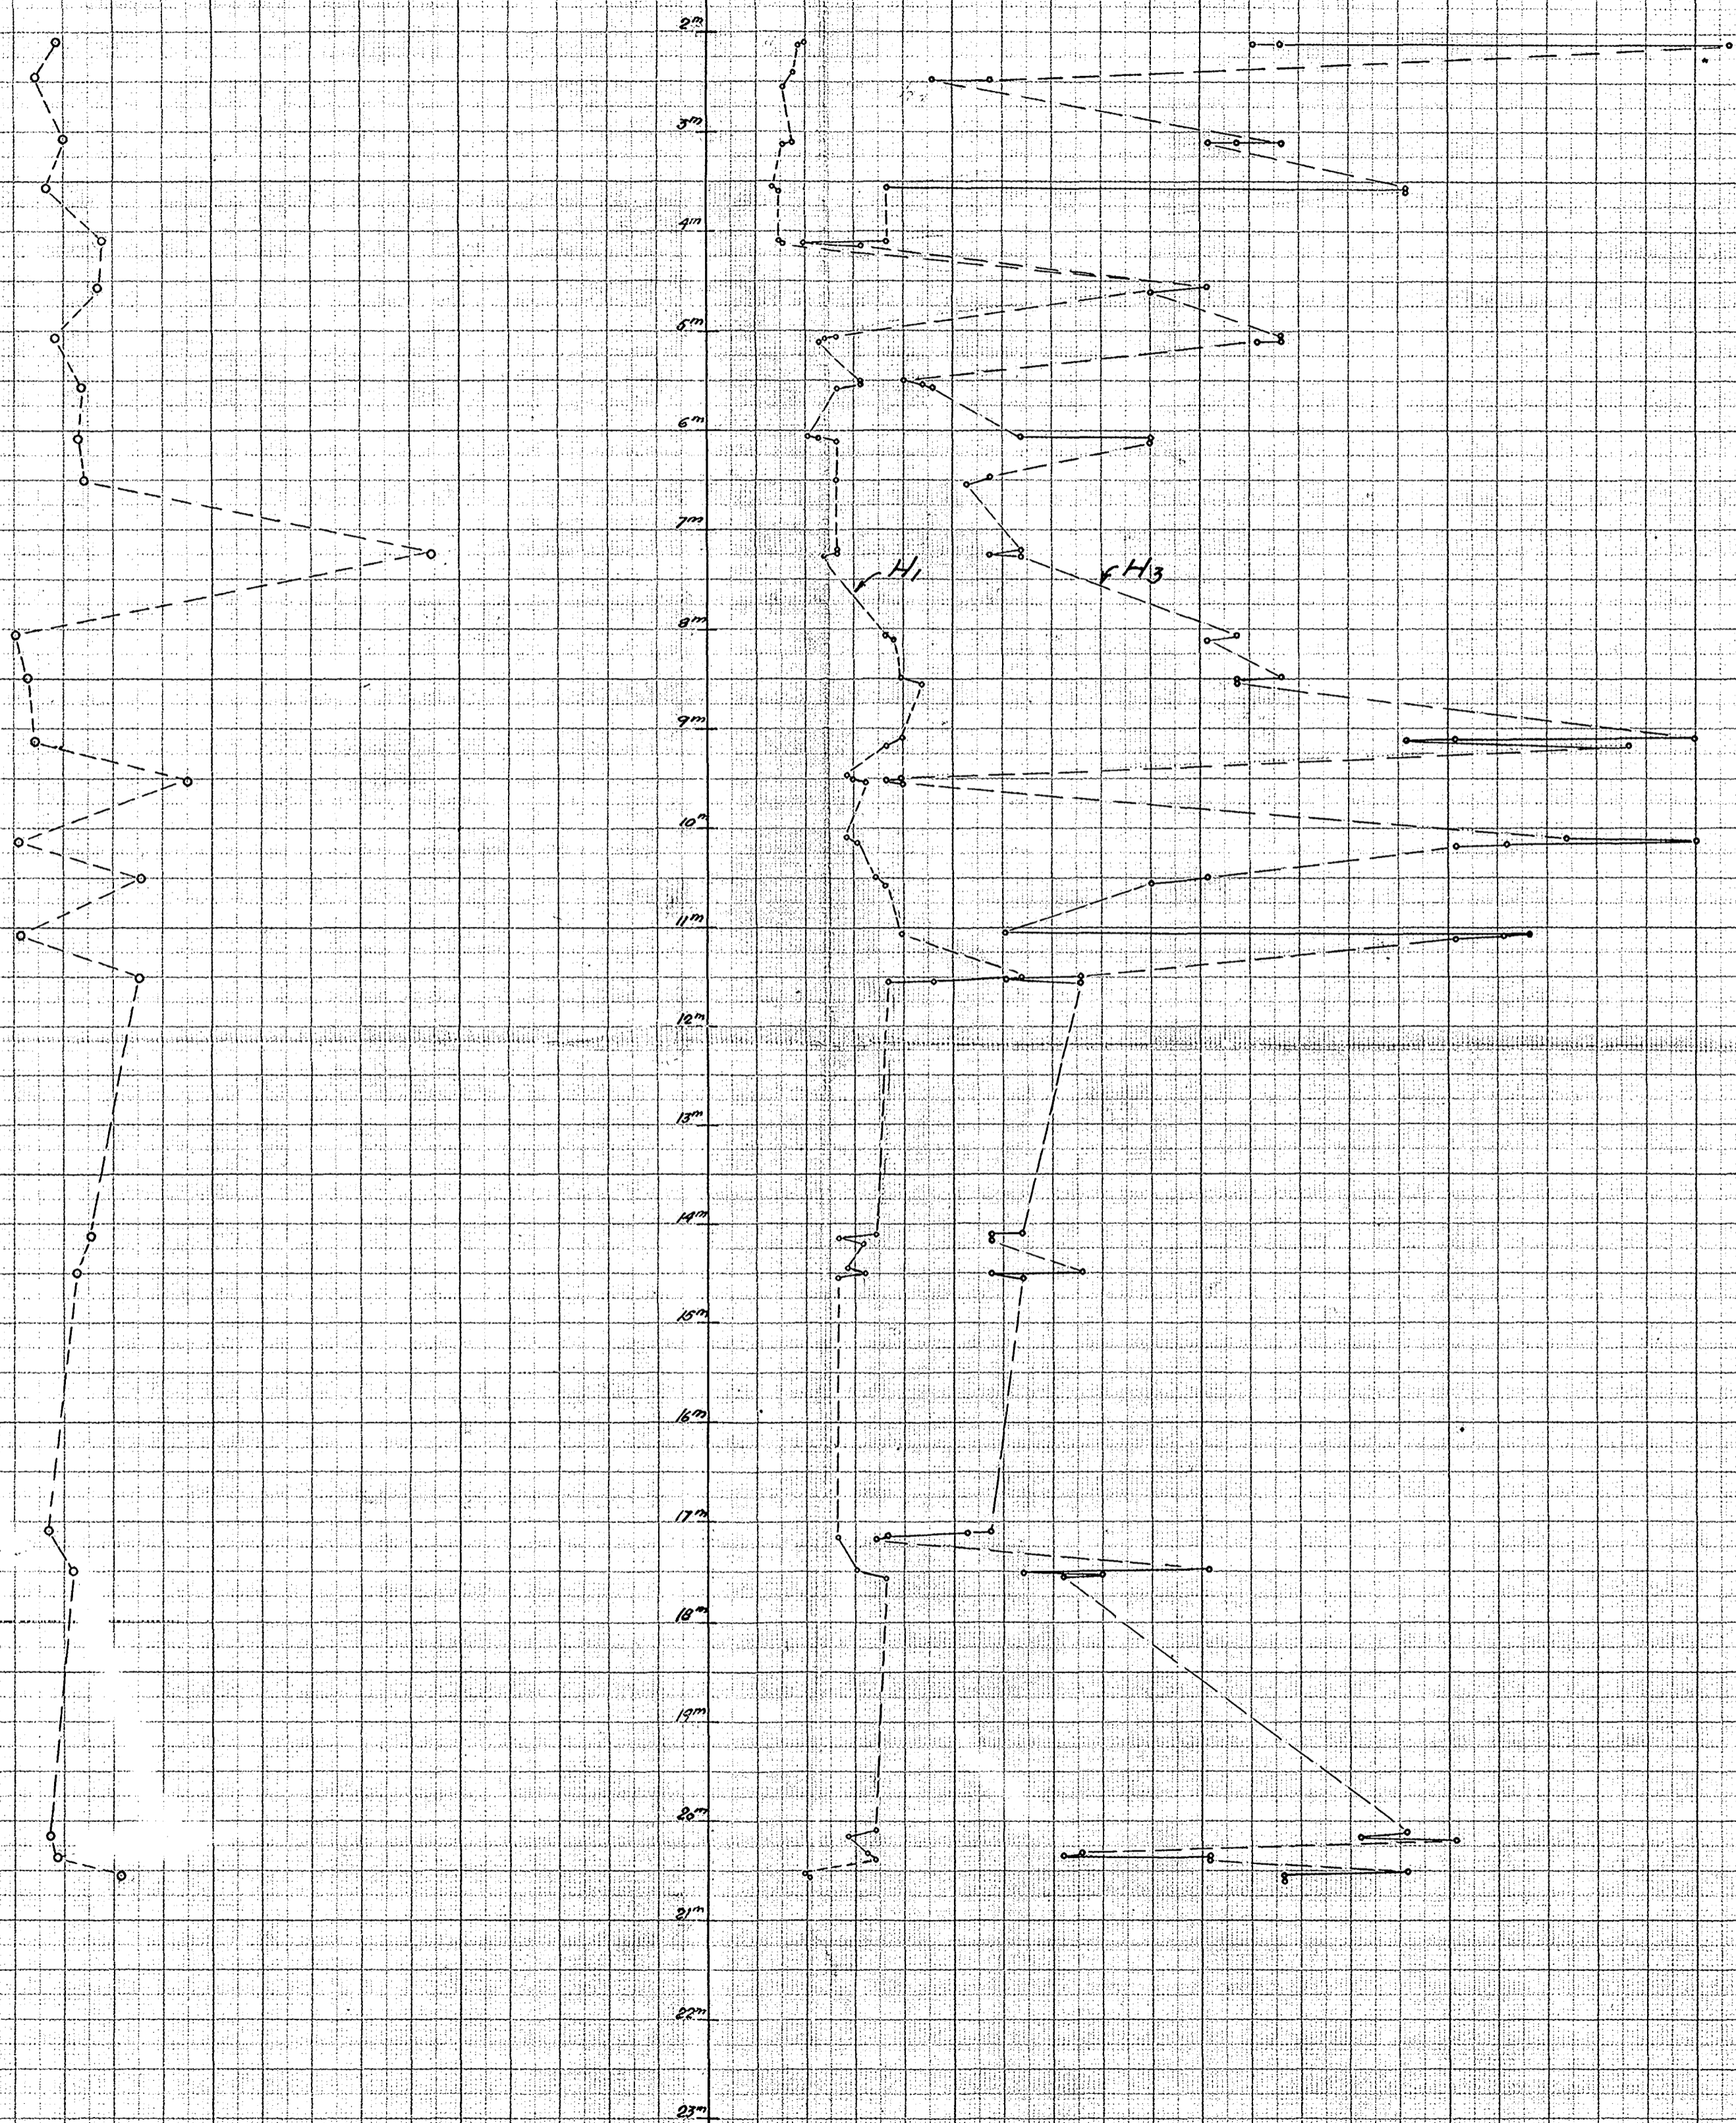

Oslo. 9-11-33

Björn

Övregt. I. Pröveserie nr. I. Inventarserie nr. 959. Bilag 1 til bl. 1365. Optatt 9-11-33.

Dybde i m.	2.10-2.12	2.40-2.55	3.10-3.12	3.55-3.60	4.10-4.12	4.55-4.60	5.05-5.12							
Glass nr	200	264	267	155	192	166	221							
Bto. våt	13.923	15.864	17.543	15.202	13.793	12.522	14.676							
Tara	11.630	10.548	14.400	12.856	11.763	10.644	12.946							
Netto våt	2.293	5.316	3.143	2.346	2.030	1.878	1.730							
Bto. torr	13.319	14.418	16.725	14.578	13.297	12.060	14.220							
Tara	11.630	10.548	14.400	12.856	11.763	10.644	12.946							
Netto torr	1.689	3.870	2.325	1.722	1.534	1.416	1.274							
Våt	2.293	5.316	3.143	2.346	2.030	1.878	1.730							
Torr	1.689	3.870	2.325	1.722	1.534	1.416	1.274							
Vann	0.604	1.446	0.818	0.624	0.496	0.462	0.456							
Vekts% vann	26.34%	27.2%	26.03%	26.6%	24.43%	24.6%	26.36%							
Lodd nr	2	2	2	2	2	2	2							
H ₃	2.8	116.5	2.8	116.5	5.0	36.5	5.0	36.5	2.8	116.5				
	Lodd nr 3	4.0	57.5	2.9	107.5	2.5	141.5	7.0	19.68	3.0	101.5	2.8	116.5	
	4.8	20.7	4.5	46	3.0	101.5	2.5	141.5	5.5	31.3	3.2	90	3.0	101.5
	6.7	110.5												
Lodd nr														
H ₂														
Lodd nr	2	2	2	2	2	2	2							
H ₁	7.0	19.68	7.5	17.38	7.5	17.38	8.7	13.10	8.2	14.8	3.2	90	6.0	26.78
	7.2	18.68	8.0	15.42	8.0	15.42	8.2	19.80	8.0	15.42	3.0	101.5	6.5	22.8
													6.4	23.5
Anm.			litt sandh. mørk blå.		sandholdig mørk blå.								tynde sand- skikt. Blå- grå, enkelte blå klumper.	
;														Oslo. 9-11-33

Övregt. I. Pröveserie nr. I. Inventarserie nr. 959. Bilag 3 til bl. 1365. Optatt 9-11-33.

Dybde i m.	9.48-9.55	10.10-10.17	10.48-10.55	11.05-11.12	11.48-11.55	14.10-14.17	14.48-14.55							
Glass nr.	190	185	260	258	245	188	210							
Bto. våt	14.607	14.386	11.808	14.498	14.868	14.502	14.719							
Tara	12.674	12.548	10.014	12.405	12.145	11.704	12.277							
Netto våt	1.933	1.838	1.794	2.093	2.723	2.798	2.442							
Bto. förr	14.201	13.875	11.398	13.920	14.244	13.806	14.095							
Tara	12.674	12.548	10.014	12.405	12.145	11.704	12.277							
Netto förr	1.527	1.327	1.384	1.515	2.099	2.102	1.818							
Våt	1.933	1.838	1.794	2.093	2.723	2.798	2.442							
Törr	1.527	1.327	1.384	1.515	2.099	2.102	1.818							
Vann	0.406	0.511	0.410	0.578	0.624	0.696	0.624							
Vekts% vann	21%	27.8%	22.85%	27.62%	22.92%	24.87%	25.55%							
Lodd nr.	2	2	2	2	2	2	2							
H ₃	4.8 4.8 5.0 4.8	4.0 4.0 36.5 4.6	2.2 2.0 2.3 2.4	17.4 20.0 16.2 151.5	3.0 3.0 3.2	101.5 101.5 90	3.9 2.8 3.0	60.5 116.5 101.5	3.5 3.9 3.5	76 60.5 76	3.8 1.0 9.0 4.0	64 57.5 57.5	3.5 4.0 3.8	76 57.5
Lodd nr.	2	2	2	2	2	2	2							
H ₂														
Lodd nr.	2	2	2	2	2	2	2							
H ₁	5.8 5.7 5.4	28.6 29.5 32.3	5.8 5.8 5.6	28.6 28.6 30.4	5.2 5.0 5.0	34.3 36.5 36.5	4.8 4.8 4.8	40 40 40	3.8 4.5 5.0	64 46 36.5	5.2 6.0 6.4	34.3 26.78 32.3	5.8 5.4 6.0	28.58 32.3 26.78
Anm.														

03/0 9-11-33

B

Övre gt. 1 Pröveserie nr. 1. Inventarserie nr. 959. Bilag 4 til bl. 1365. Optatt 4-11-33.

Dybde i m.	17.10-17.17	17.48-17.55	20.10-20.17	20.32-20.40	20.50-20.57					
Glass nr	196	167	172	174	212					
Bto. våt	14.936	12.623	15.050	13.497	14.350					
Tara	13.120	10.496	12.902	11.967	12.353					
Netto våt	1.816	2.127	2.148	1.530	1.997					
Bto. torr	14.453	12.077	14.479	13.095	13.875					
Tara	13.120	10.496	12.902	11.967	12.353					
Netto torr	1.333	1.581	1.577	1.128	1.522					
Våt	1.816	2.127	2.148	1.530	1.997					
Torr	1.333	1.581	1.577	1.128	1.522					
Vann	0.483	0.546	0.571	0.402	0.475					
Vekts% vann	26.6%	25.67%	26.58%	26.27%	23.78%					
Lodd nr.	2.	2.	2.	2.	2.					
H ₃	4.0	57.5	3.0	101.5	2.5	141.5	3.5	76	2.5	141.5
	4.2	52.7	3.8	69	2.5	141.5	3.6	72	2.8	116.5
	5.0	36.5	3.4	80	2.6	132	3.0	101.5	2.8	116.5
	5.2	34.3	3.6	72	2.4	151.5	3.0	101.5		
Lodd nr.										
H ₂										
Lodd nr.	2.	2.	2.	2.	2.					
H ₁	6.0	26.78	5.6	30.38	5.2	34.3	5.4	32.3	7.0	19.7
	6.0	26.78	5.0	36.5	5.8	28.6	5.4	32.3	7.0	19.7
	6.0	26.78	5.0	36.5	5.8	28.6	5.2	34.3	6.9	20.2
Anm.										

Oslo 9-11-33

B