

OVERSIKT

743 - 751A

(se Bilag)

Ankertorget ~ Festningen

Kloak tunnel


(Dette er filler. Se Kopier i Arkivet: OVERSIKT
Noteby har laget transp. under oppdragsnr. 18367)

GRUNDBORINGER
FOR
KRISTIANIA VAND OG KLOAKVESEN


STORTORVET OG TORVGATEN 2-8.

M 1:250.

Bl. 8
Bl. 747.

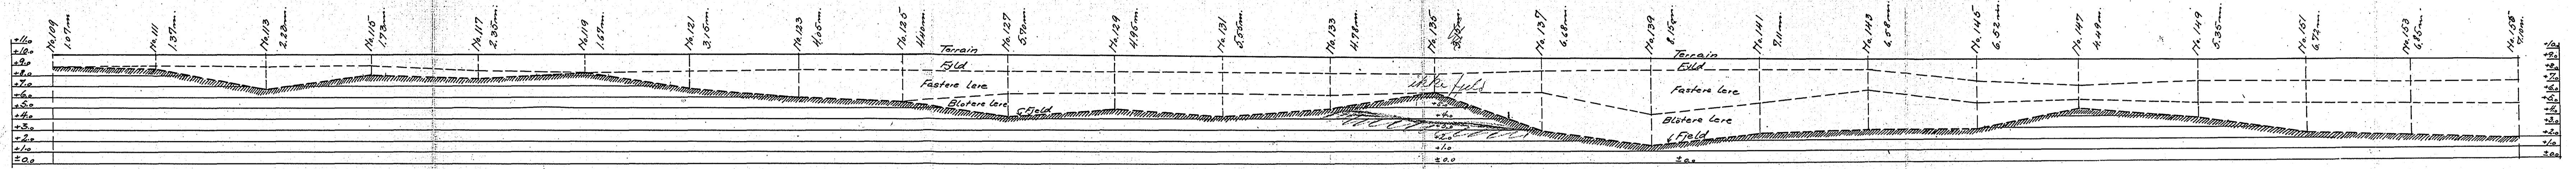


PROFIL EFTER BORHULLER № 109, 111, 113, 115, 117, 119, 121, 123, 125, 127, 129, 131, 133, 135, 137, 139, 141, 143, 145, 147, 149, 151, 153, 155.

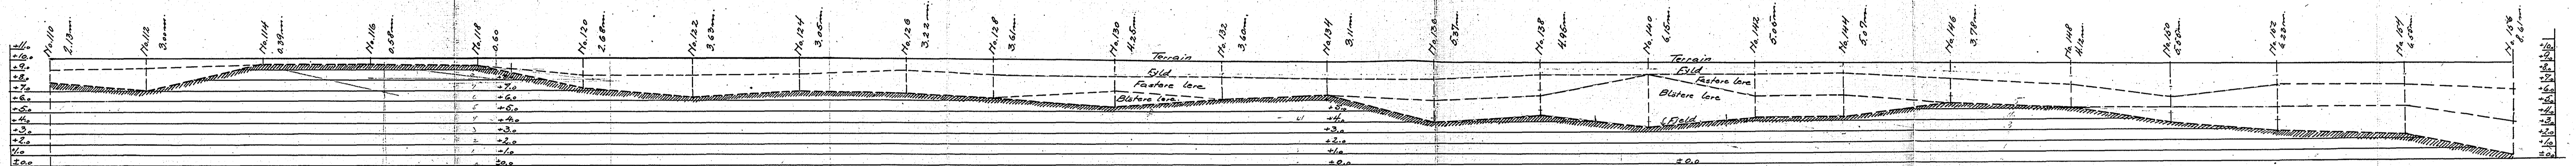

PROFIL EFTER BORHULLER № 110, 112, 114, 116, 118, 120, 122, 124, 126, 128, 130, 132, 134, 136, 138, 140, 142, 144, 146, 148, 150, 152, 154, 156.

M 1:250.

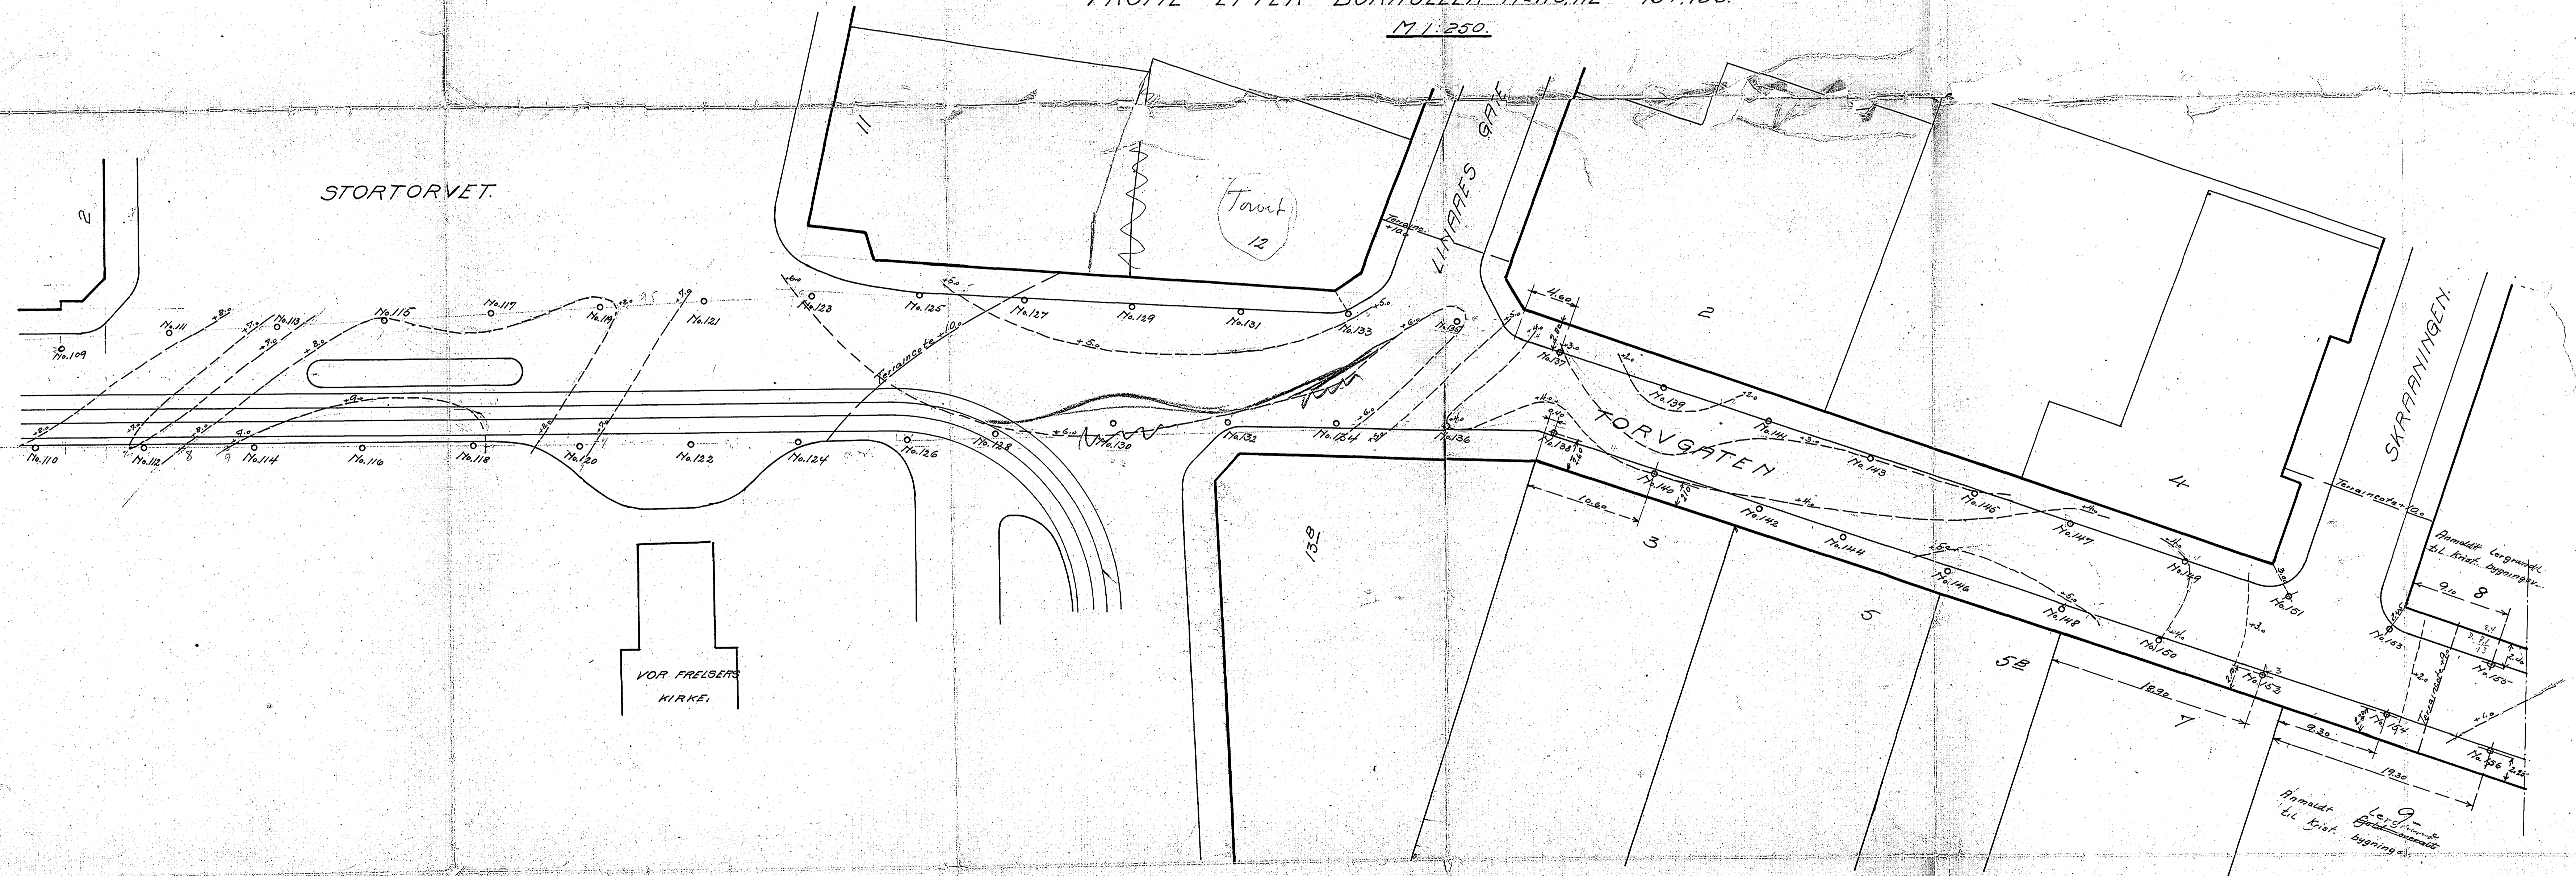

Kristiania 1 septen 1917.

Brauerberg

P. Tye.