

*

NO: B3 III

645

Colletsst 4 & 6

Kraftst 3, Bennechesst 4

645⁻

Sc også Pl. 266

for utført jan. 1928

Borhul nr. <i>a</i>			Borhul nr. <i>b</i>			Borhul nr. <i>c</i>			Borhul nr. <i>d</i>			Borhul nr.			Borhul nr.		
Belastn. 120 kg.			Belastn. 120 kg.			Belastn. 120 kg.			Belastn. 120 kg.			Belastn. kg.			Belastn. kg.		
Planum cote			Planum cote			Planum cote			Planum cote			Planum cote			Planum cote		
Dybde i m.	Ondr.	Grund	Dybde i m.	Ondr.	Grund	Dybde i m.	Ondr.	Grund	Dybde i m.	Ondr.	Grund	Dybde i m.	Ondr.	Grund	Dybde i m.	Ondr.	Grund
1	x		1	x		1	x		1	x		1			1		
2	x		2	x		2	x		2	x		2			2		
3	29	Ler	56	Ler		49			61			3			3		
4	23	"	32	"		26			24			4			4		
5	8	"	6	"		7			10			5			5		
6	13	"	6	"		5			7			6			6		
7	9	"	1	"		2			2			7			7		
8	2	"	3	"		2			2			8			8		
9	7	"	12	"		0,2 m grus			3			9			9		
10	6	"	0,2 m grus			Fjell			5			10			10		
11	2	"	Dybde			D. 8,6 m.			3			11			11		
12	2	"	9,0 m.						7			12			12		
13	0,2 m grus					0,2 m grus			0,4 m grus			13			13		
14	Fjell					Fjell			Fjell			14			14		
15	D. 12,5 m								D. 12,5 m.			15			15		
16	Benneches gt. 4								Colletts gt. 6						16		
17												17			17		
18												18			18		
19												19			19		
20												20			20		
21												21			21		
22												22			22		
23												23			23		
24												24			24		


for Colletts gt. 4

utført Jan. 1928


Borhul nr. <i>k</i>			Borhul nr. <i>l</i>			Borhul nr. <i>m</i>			Borhul nr. <i>n</i>			Borhul nr.			Borhul nr.		
Belastn. 120 kg.			Belastn. 120 kg.			Belastn. 120 kg.			Belastn. 120 kg.			Belastn. kg.			Belastn. kg.		
Planum cote			Planum cote			Planum cote			Planum cote			Planum cote			Planum cote		
Dybde i m.	Omdr.	Grund	Dybde i m.	Omdr.	Grund	Dybde i m.	Omdr.	Grund	Dybde i m.	Omdr.	Grund	Dybde i m.	Omdr.	Grund	Dybde i m.	Omdr.	Grund
1	x	Fylling	1	x	Fylling	1	x	Fylling	1	x	Fylling	1			1		
2	x	---	2	x	Ler	2	x	---	2	x	---	2			2		
3	62	Ler	3	16	---	3	x	---	3	x	---	3			3		
4	43	"	4	32	---	4	x	---	4	x	---	4			4		
5	13	"	5	35	---	5	52	Ler	5	x	---	5			5		
6	9	"	6	8	---	6	33	"	6	36	Ler	6			6		
7	0,2 m fast grus Bløtt	---	7	7	---	7	2	"	7	41	"	7			7		
8	Fjell Dybde	---	8	15	---	8	14	"	8	24	"	8			8		
9	7,4 m	---	9	4	Sandbl. ler	9	-----	Fjell	9	12	"	9			9		
10		---	10	3	---	10	8	D. 6,9 m.	10	35	0,3 m grus Fjell	10			10		
11		---	11	2	---	11	11	---	11	-----	---	11			11		
12		---	12	18	0,3 m grus Fjell	12	12	---	12	-----	---	12			12		
13		---	13	D. 11,1	---	13	13	---	13	-----	---	13			13		
14		---	14		---	14	14	---	14	-----	---	14			14		
15		---	15		---	15	15	---	15	-----	---	15			15		
16		---	16		---	16	16	---	16	-----	---	16			16		
17		---	17		---	17	17	---	17	-----	---	17			17		
18		---	18		---	18	18	---	18	-----	---	18			18		
19		---	19		---	19	19	---	19	-----	---	19			19		
20		---	20		---	20	20	---	20	-----	---	20			20		
21		---	21		---	21	21	---	21	-----	---	21			21		
22		---	22		---	22	22	---	22	-----	---	22			22		
23		---	23		---	23	23	---	23	-----	---	23			23		
24		---	24		---	24	24	---	24	-----	---	24			24		

Grunnboringskart for tomterne
Benneches gt. 4, Colletts gt. 4 og 6, Krafts gt. 3.

M. 1:200

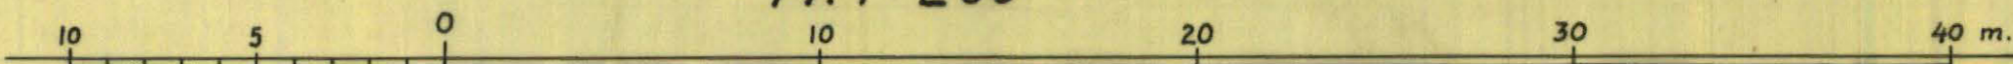

Forklaring: $\frac{15.8}{27.2}$ dybde i m fra terren til fjell
kotehøide for antatt fjell
4.3 terrengkoter
--- supponerte fjellkoter 1 m akv.
- - - - - tomtegrenser iflg. målebrev
Høiderne er referert til byens F.M.

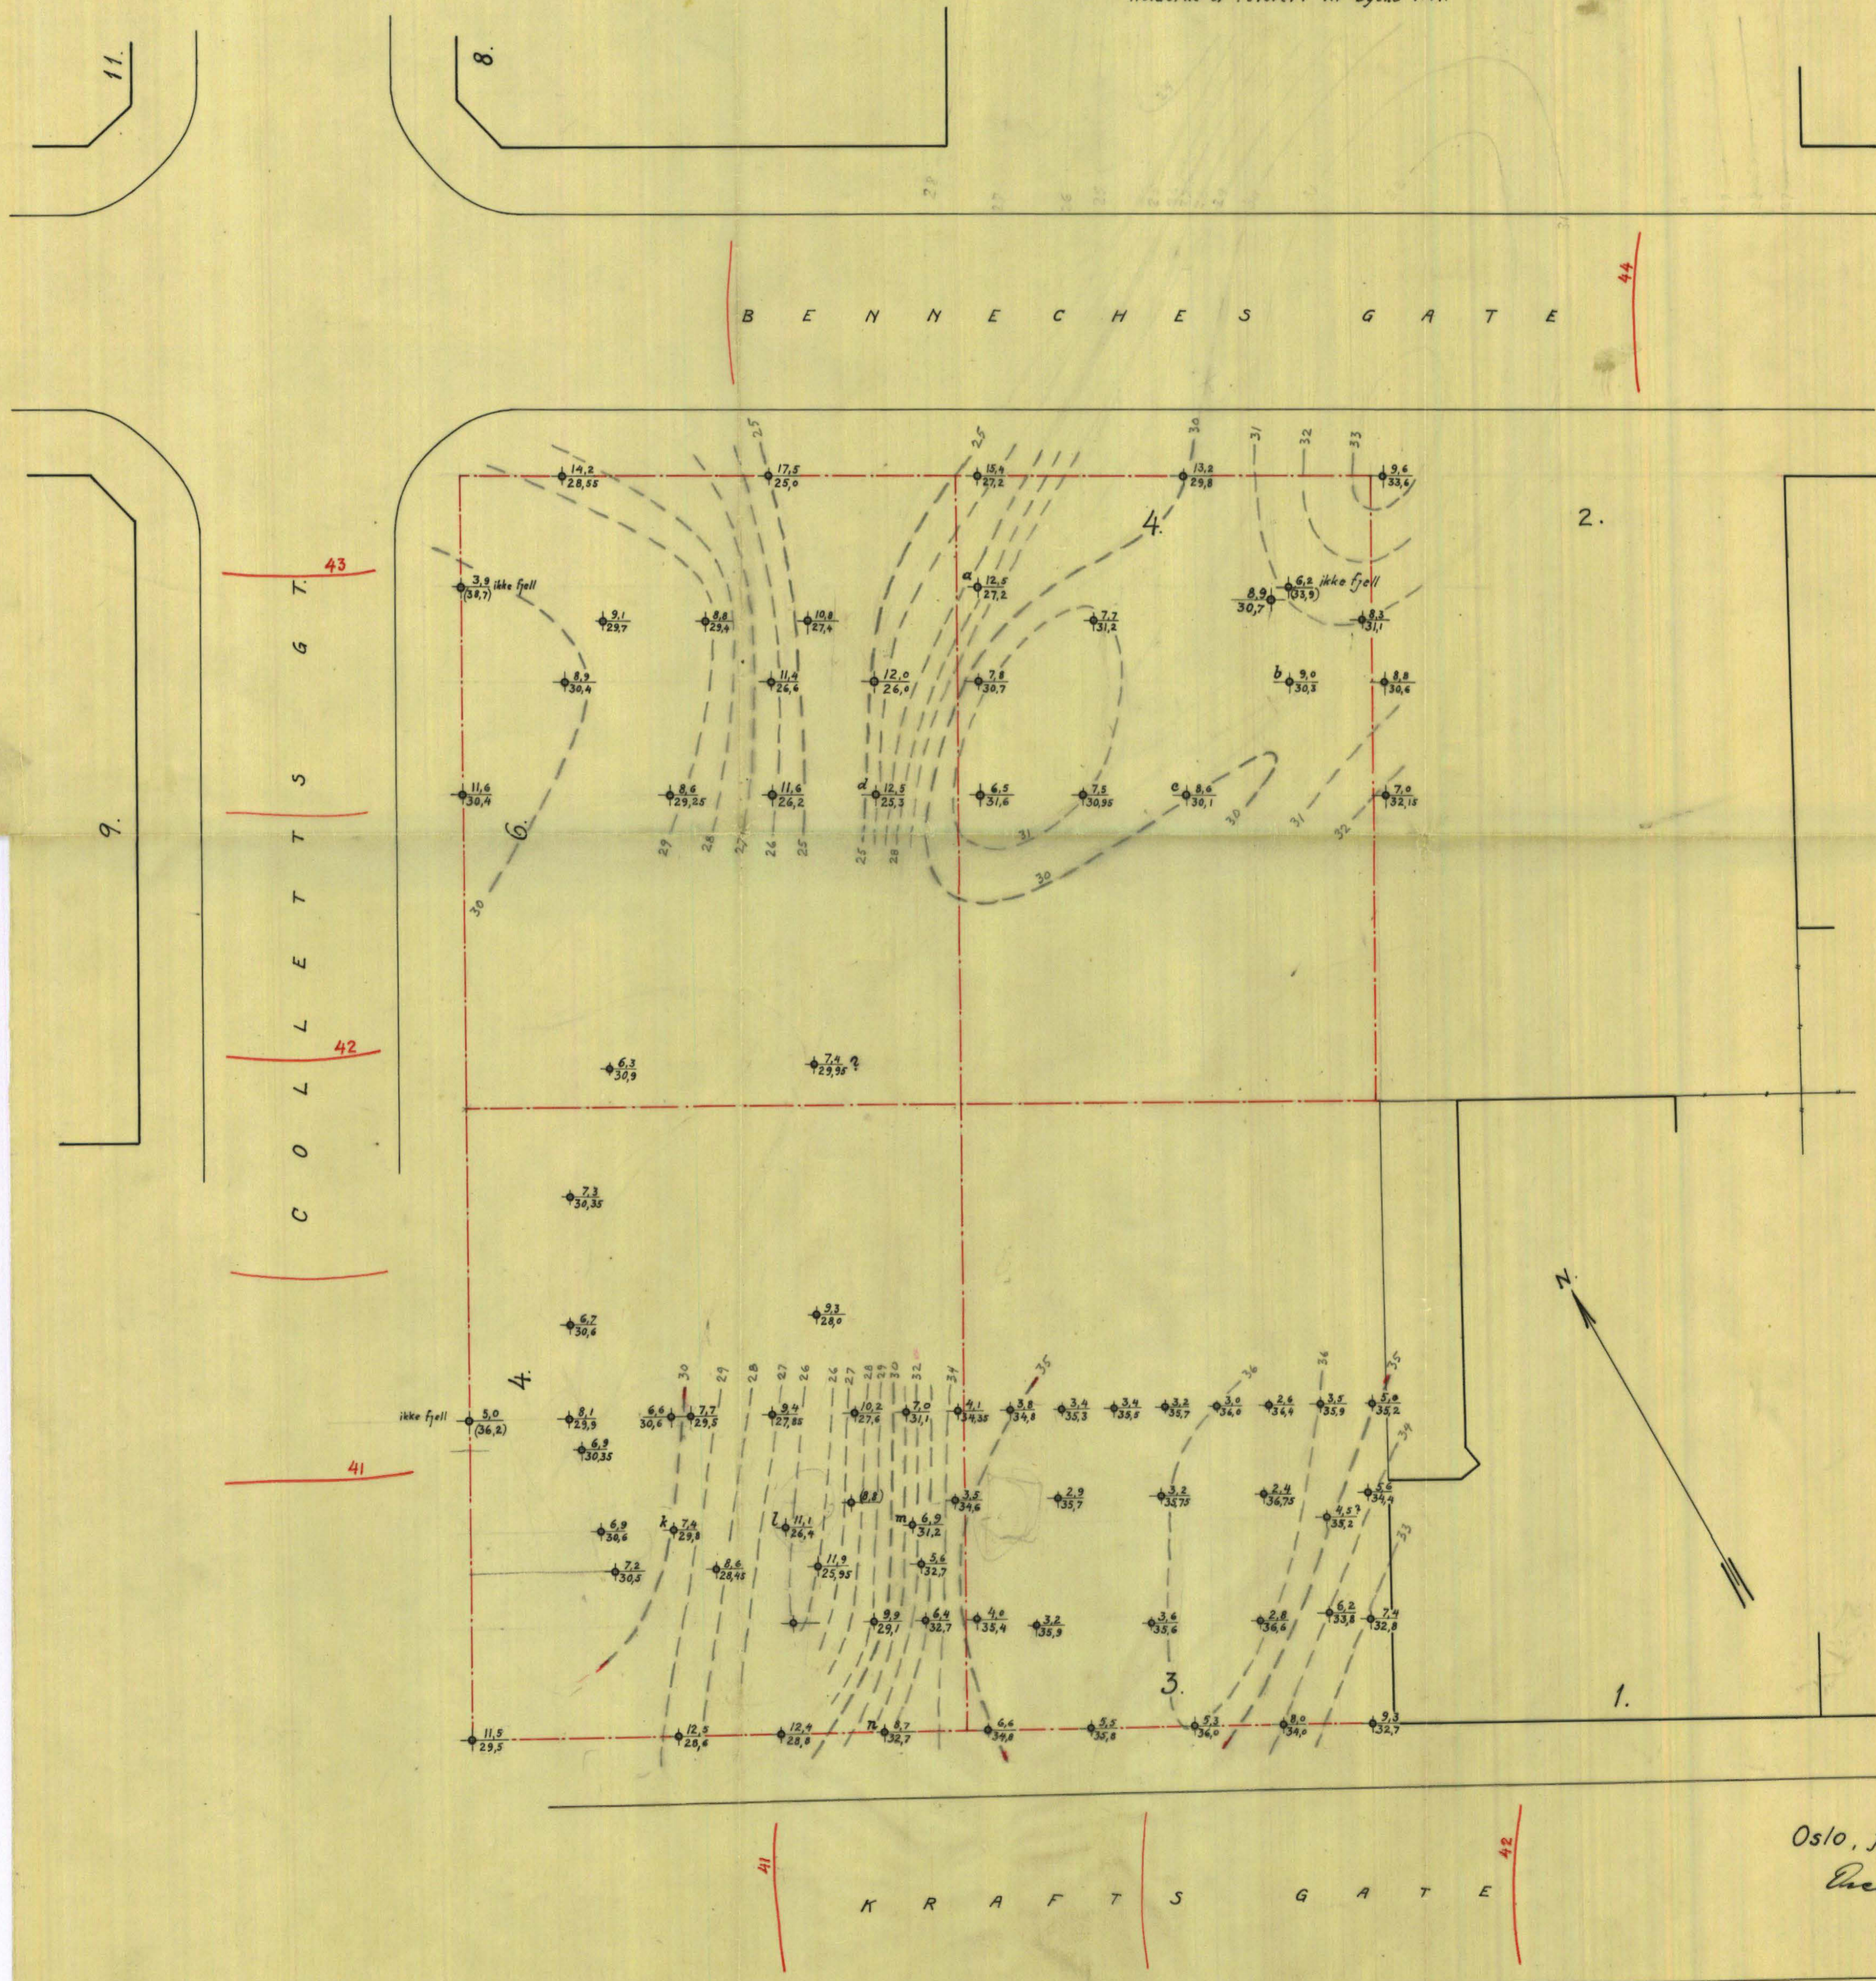

Oslo, januar 1928

Carlsberg

1.9

et2