

NO. 1:2

KNOPH

G 425

10. 4. 1957

*No 7 2*

NO:i2

*Prques. out.  
NO 12 Feb 91*

*Handwritten text, possibly a signature or name.*

*Small handwritten text.*

N.

N.

NO. 1:2

KNOPH

G 425

10. 4. 1957



*NO 7 2*

NO:i2




*Proves. out.  
NO 12 Feb 91*

N.

N.

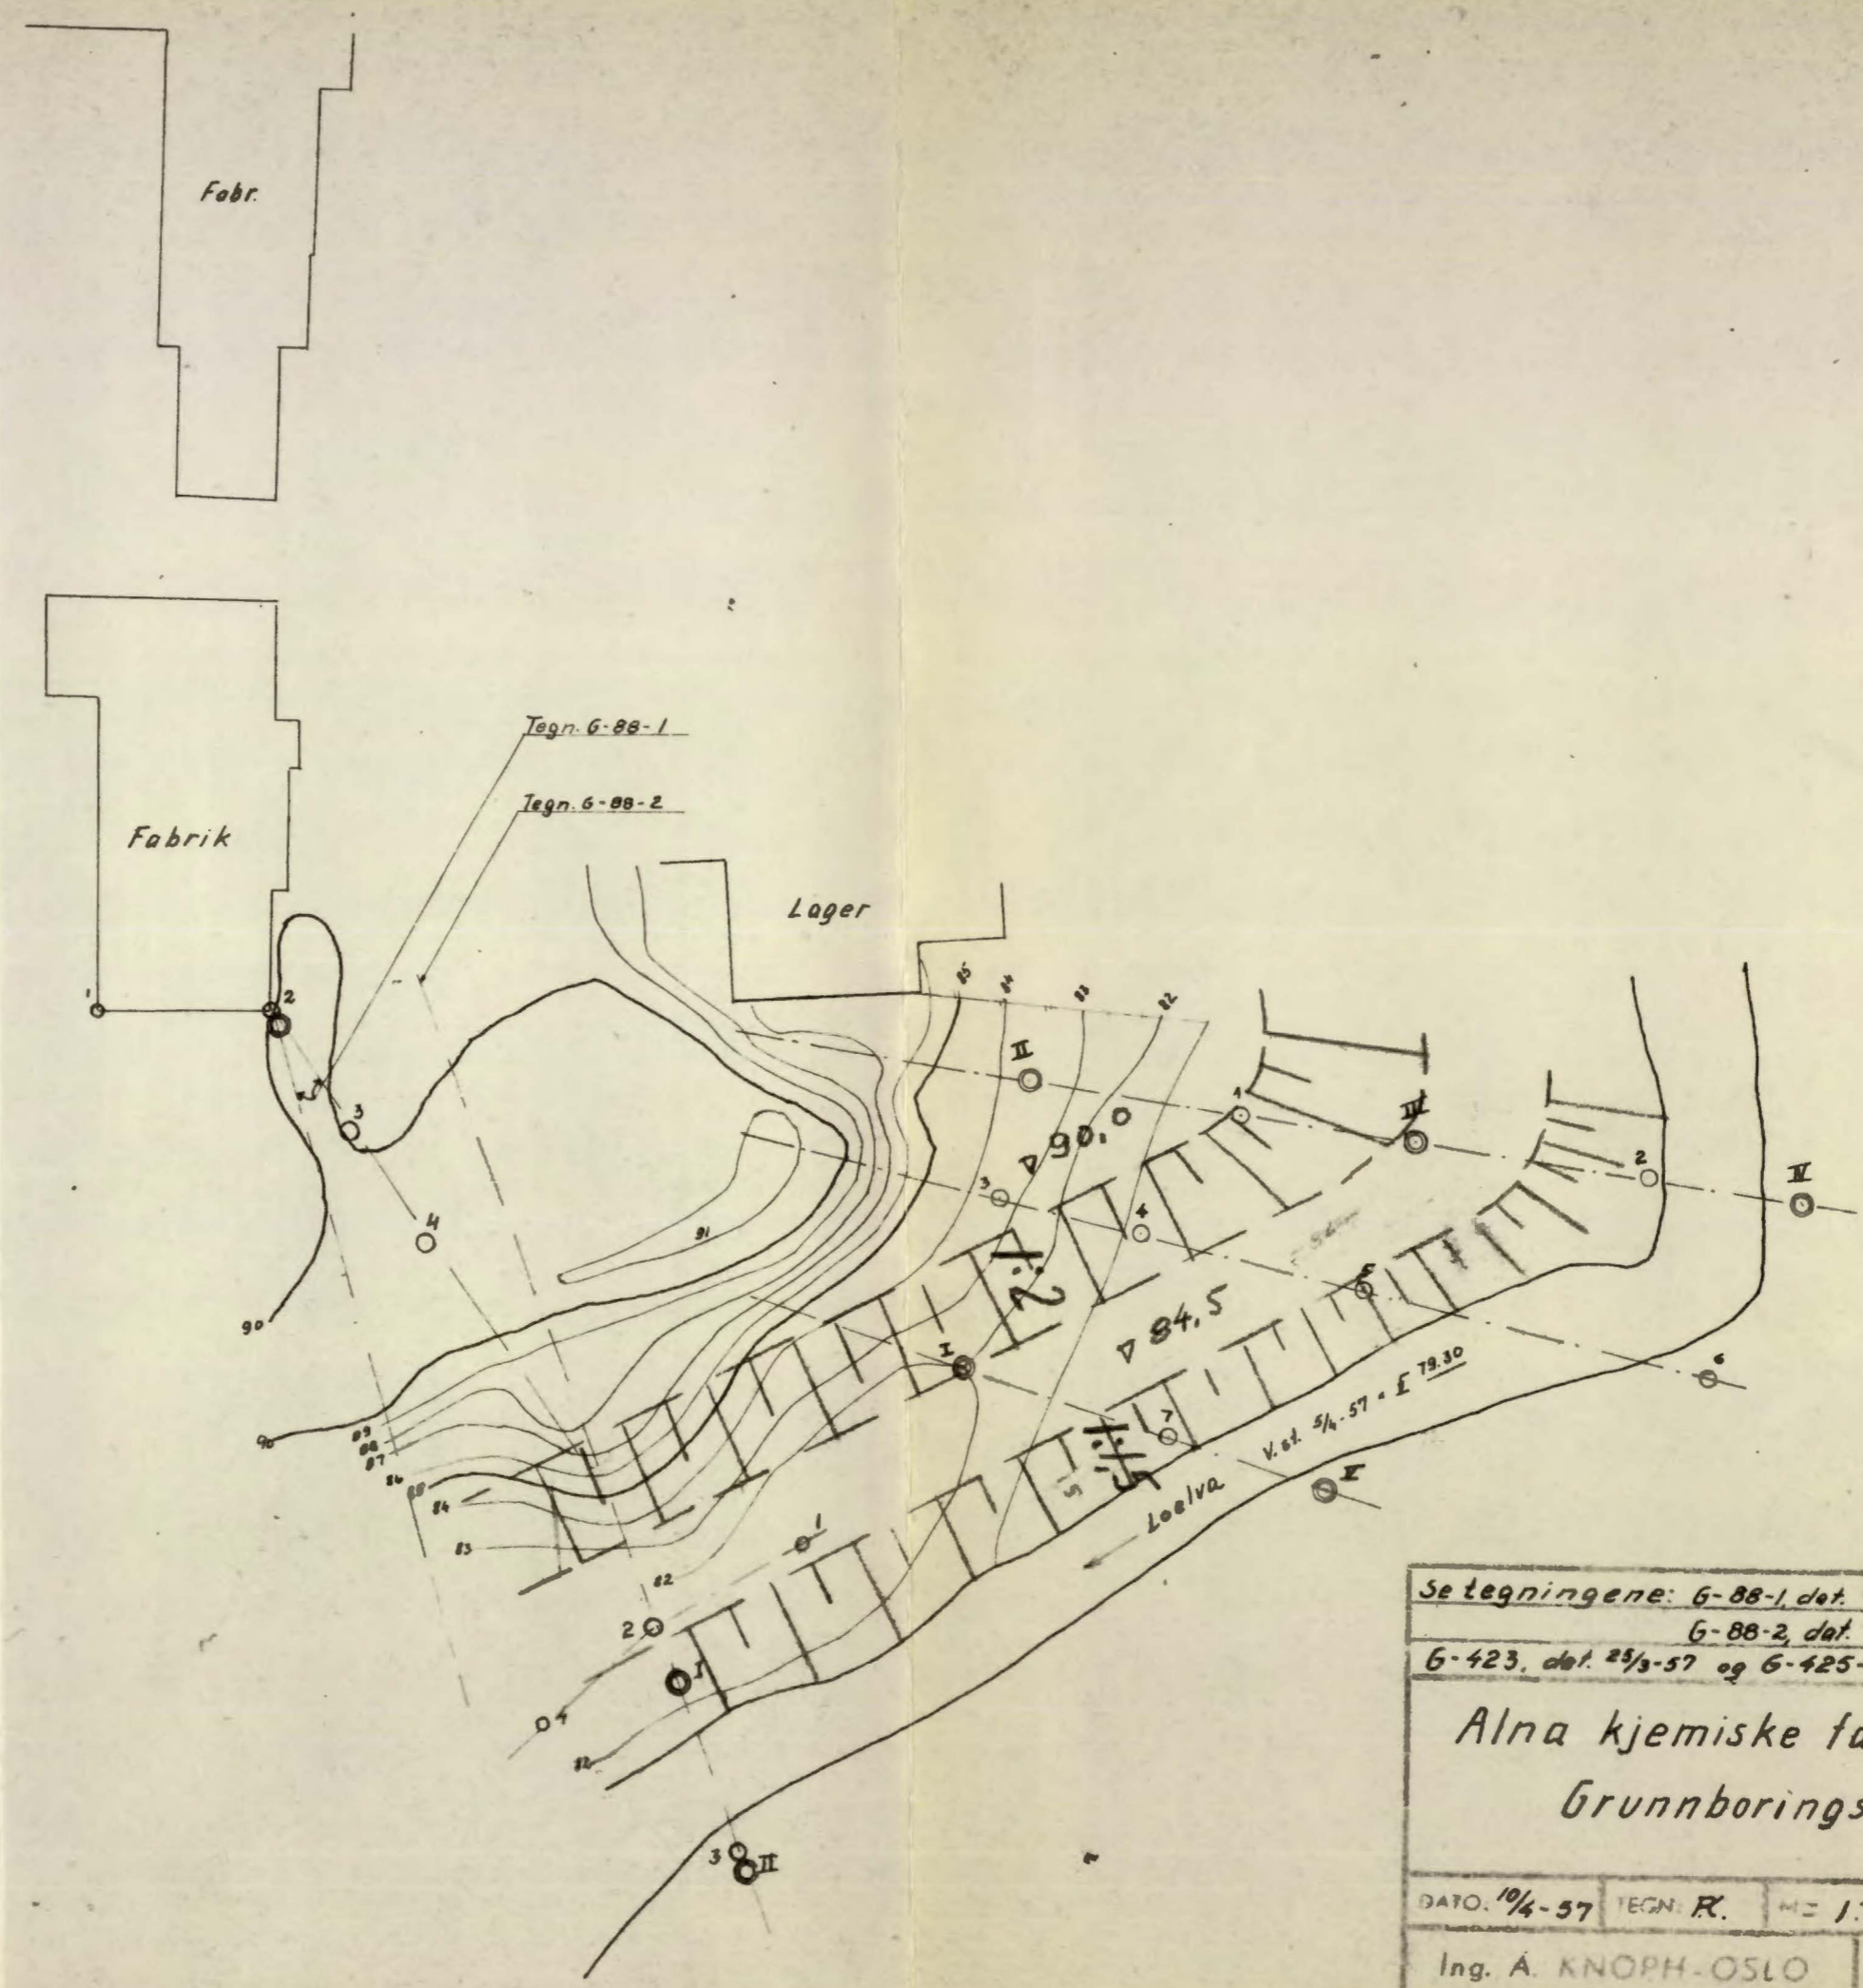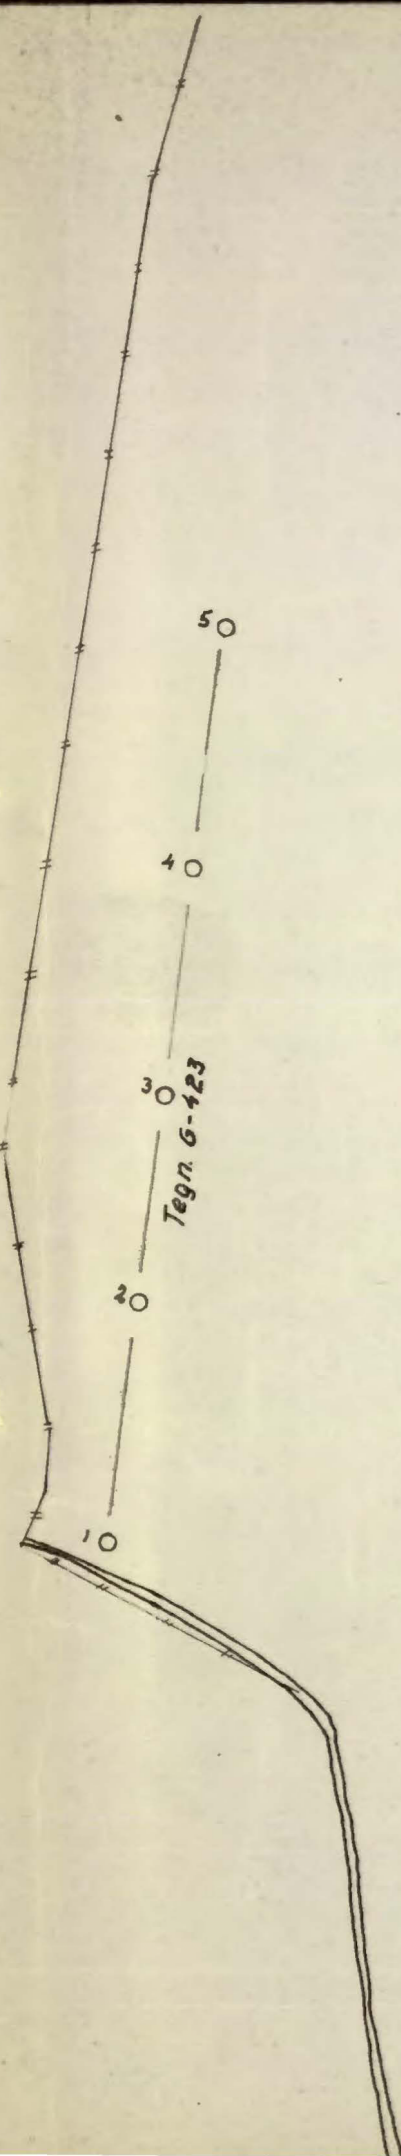

Se tegningene: G-88-1, dat. 23/8-51		
G-88-2, dat. 12/4-55		
G-423, dat. 23/3-57 og G-425-1 dat. 6/6-57		
<b>Alna kjemiske fabrikker</b>		
<b>Grunnboringsplan</b>		
DATE: 10/4-57	TEGN: R.	M: 1:500
Ing. A. KNOPH-OSLO		<b>G-425</b>
OPPMALING - GRUNNBORING		

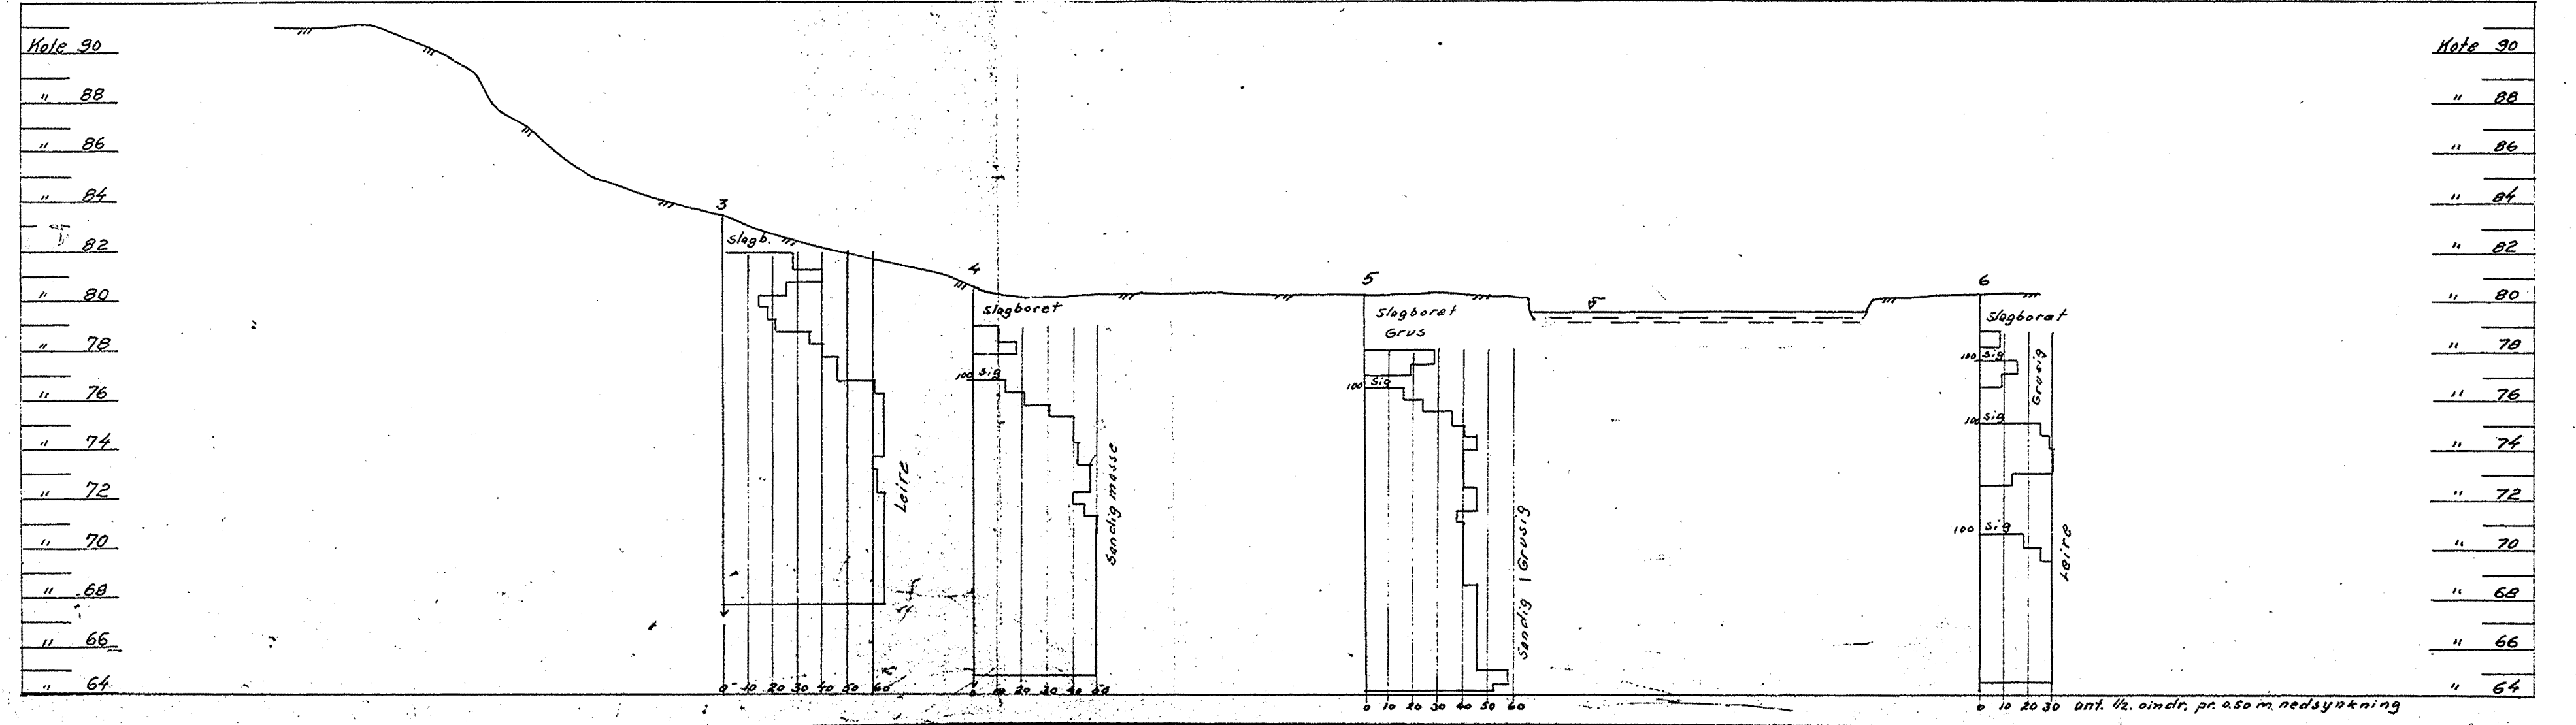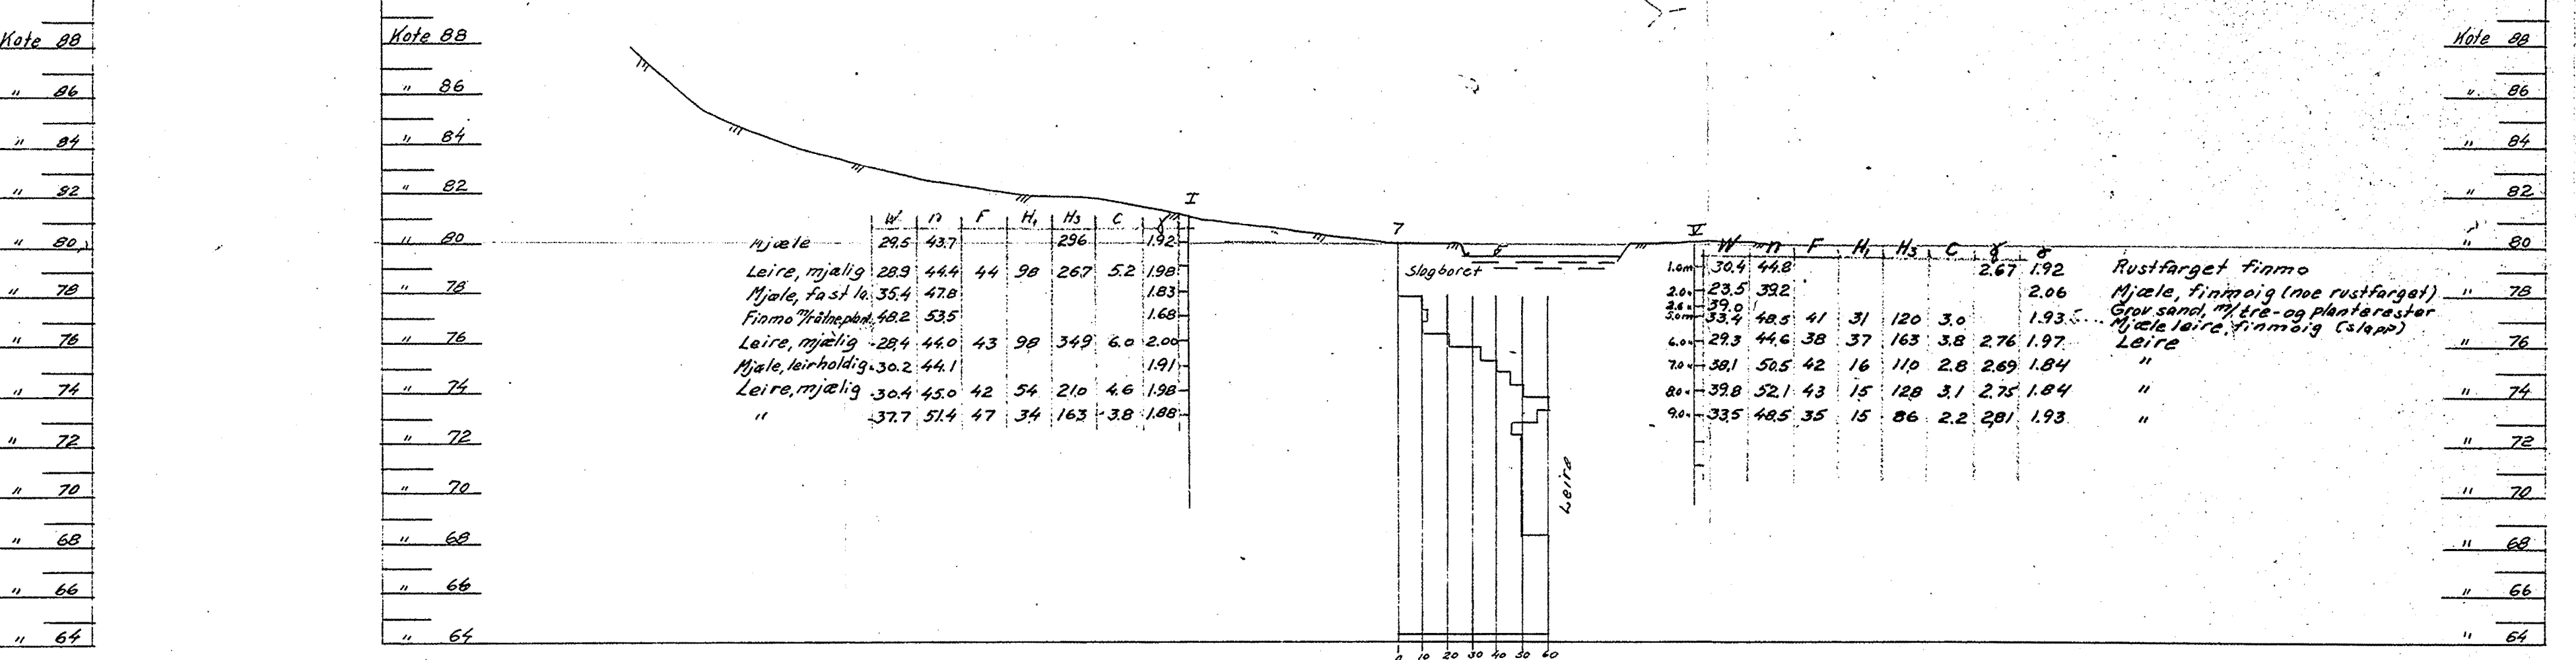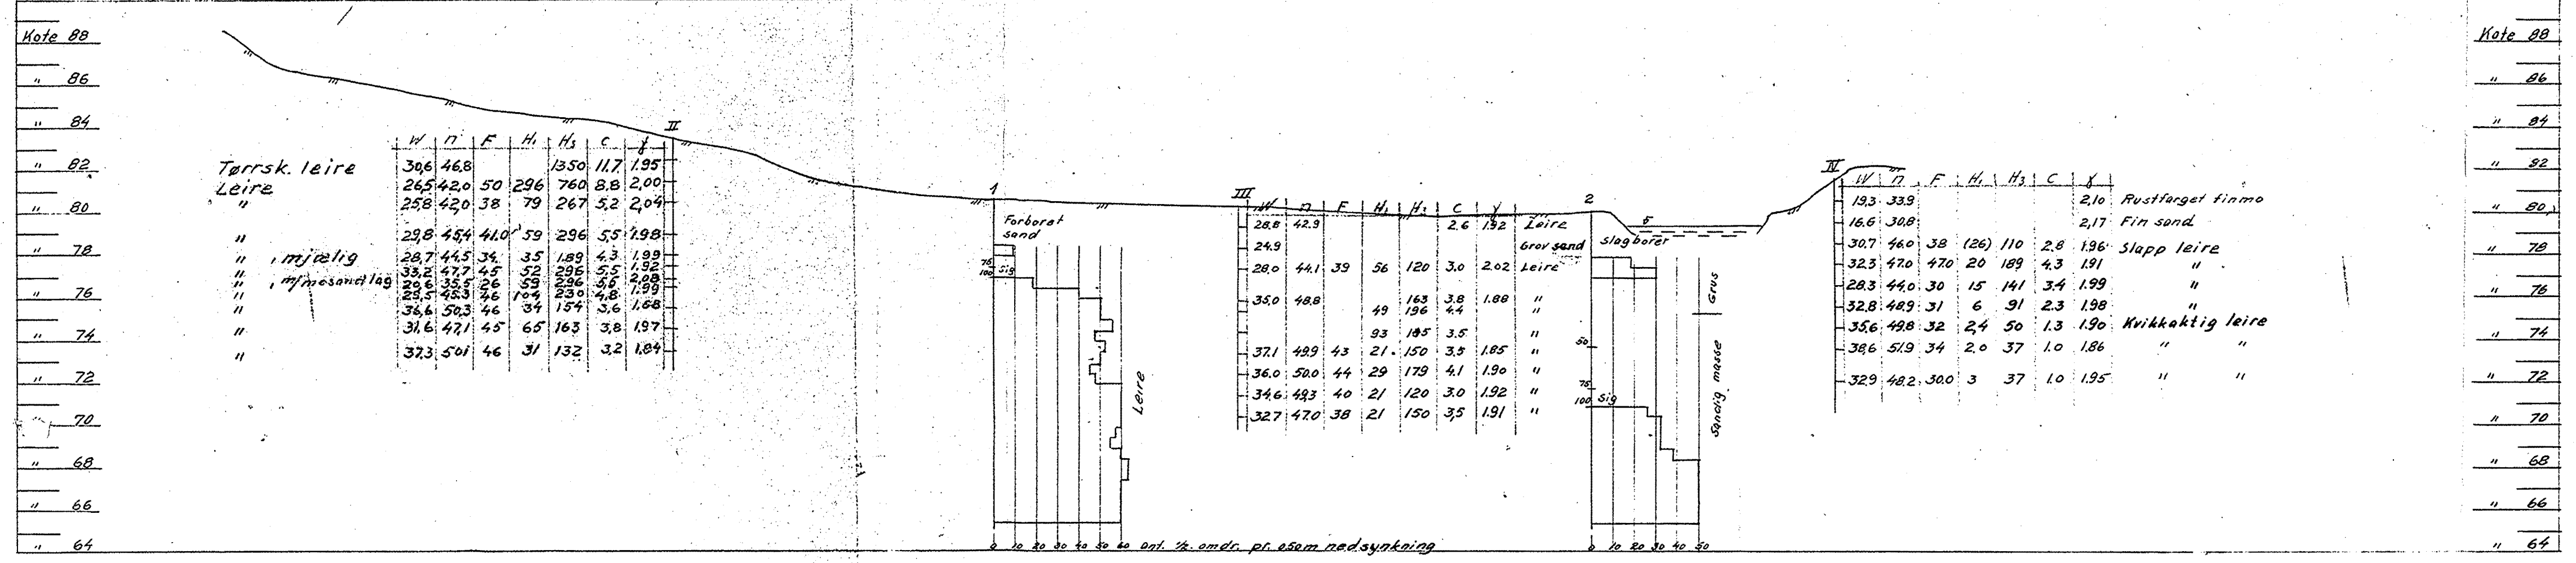

Note 90

" 88

" 86

" 84

" 82

" 80

" 78

" 76

" 74

" 72

" 70

" 68


" 66

" 64


**Alna kjemiske fabrikk**  
**Grunnboring**

DATE: 95-57    TECH: R    M: 1:200

Ing. A. KNOPH-OSLO    6-425-1  
OPPMALING - GRUNNBORING

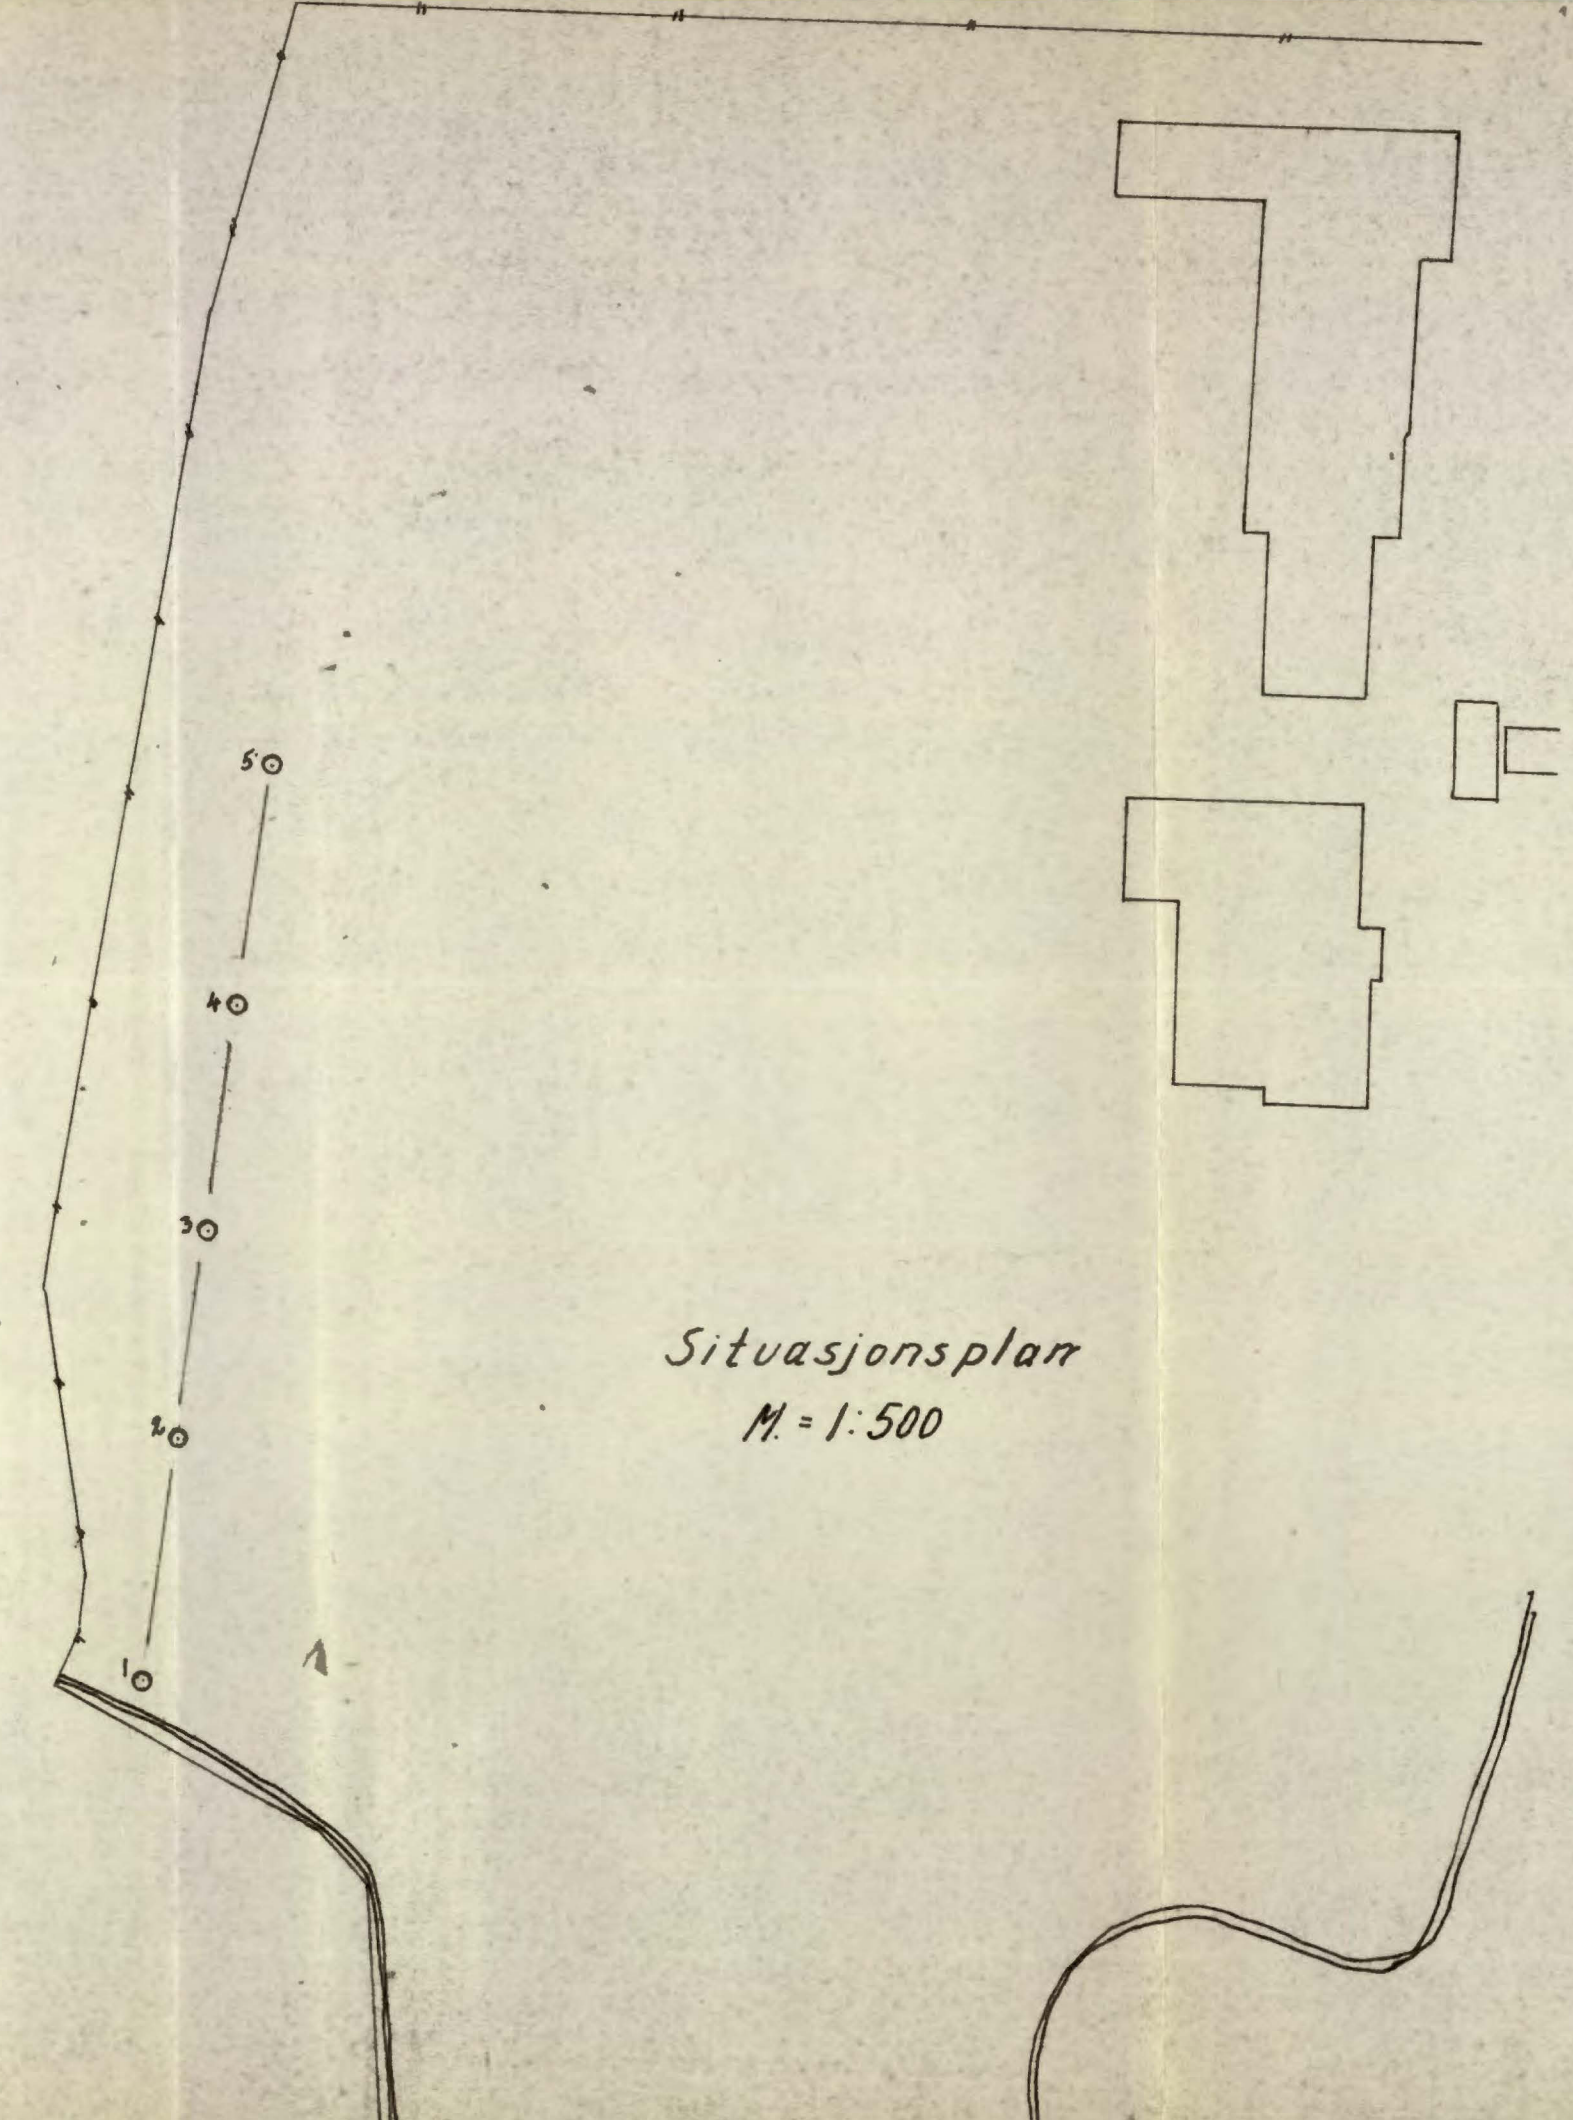

Situasjonsplan  
M = 1:500

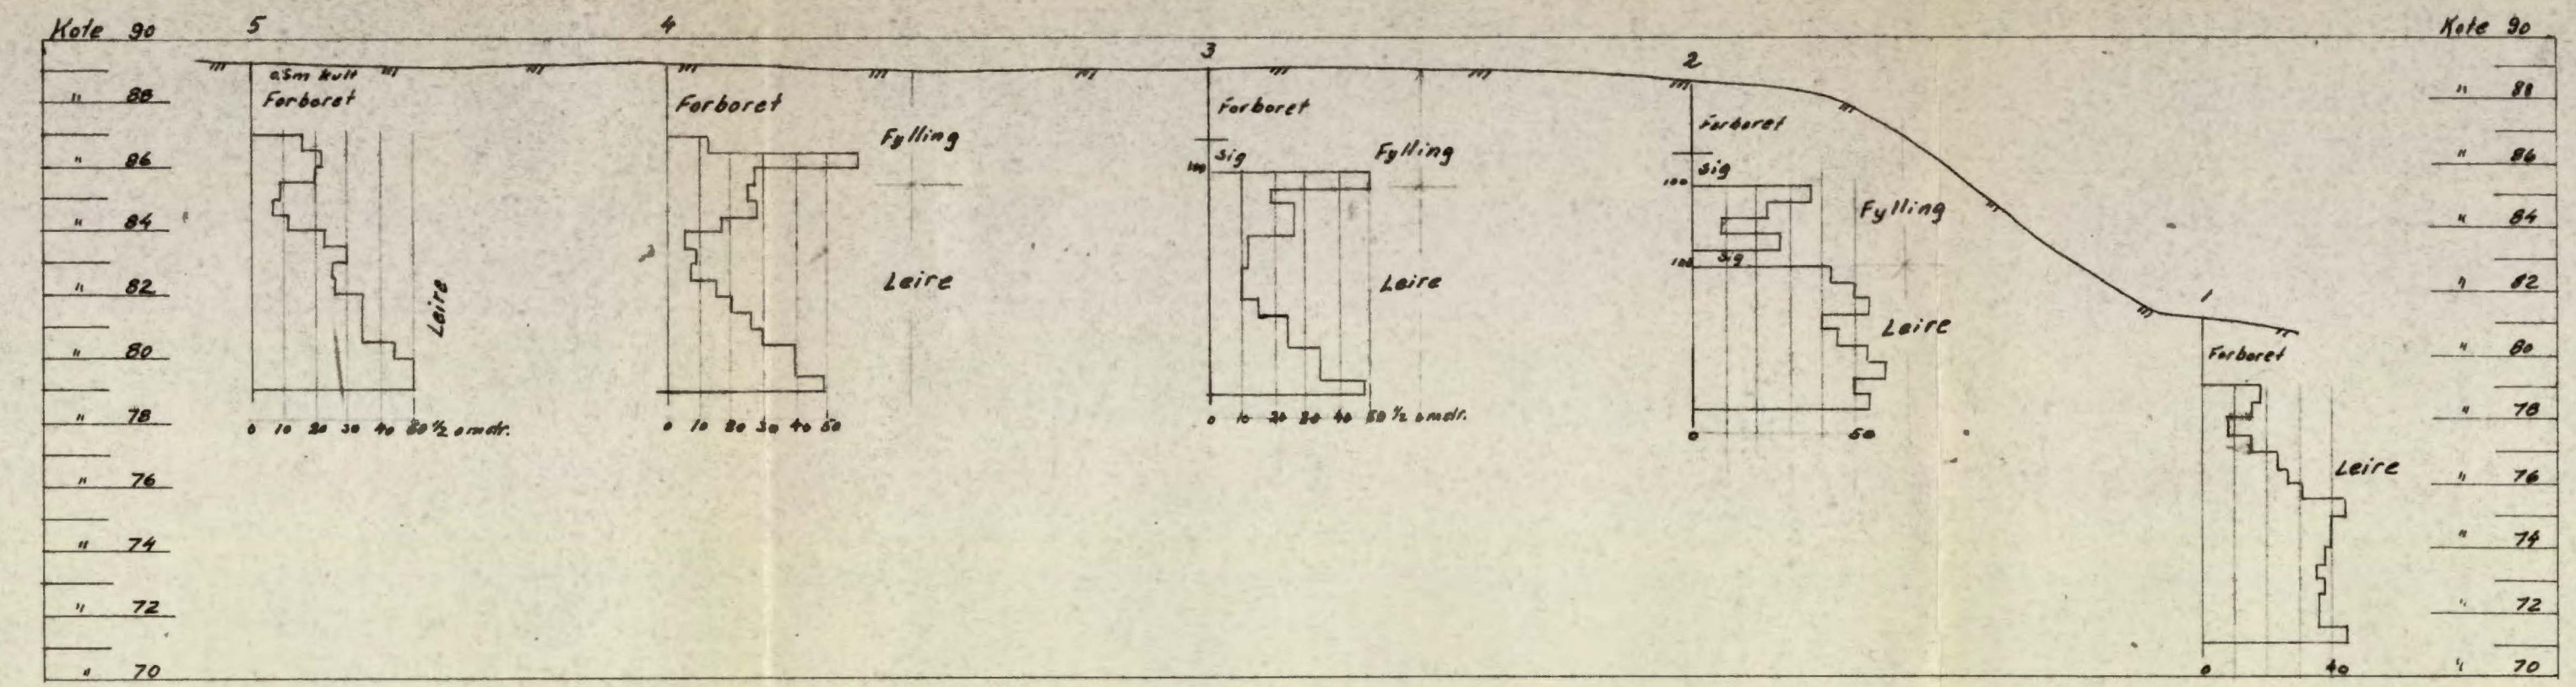

Alna Kjem. fabr.		
Grunnboring		
DATE: 29/3-57	TECH. R.	M = 1:500 / 1:200
Ing. A. KNOPH - OSLO		6-423
OPPMÅLING - GRUNNBORING		