


SOE2

309 S

308 S

Kvæmner veg.

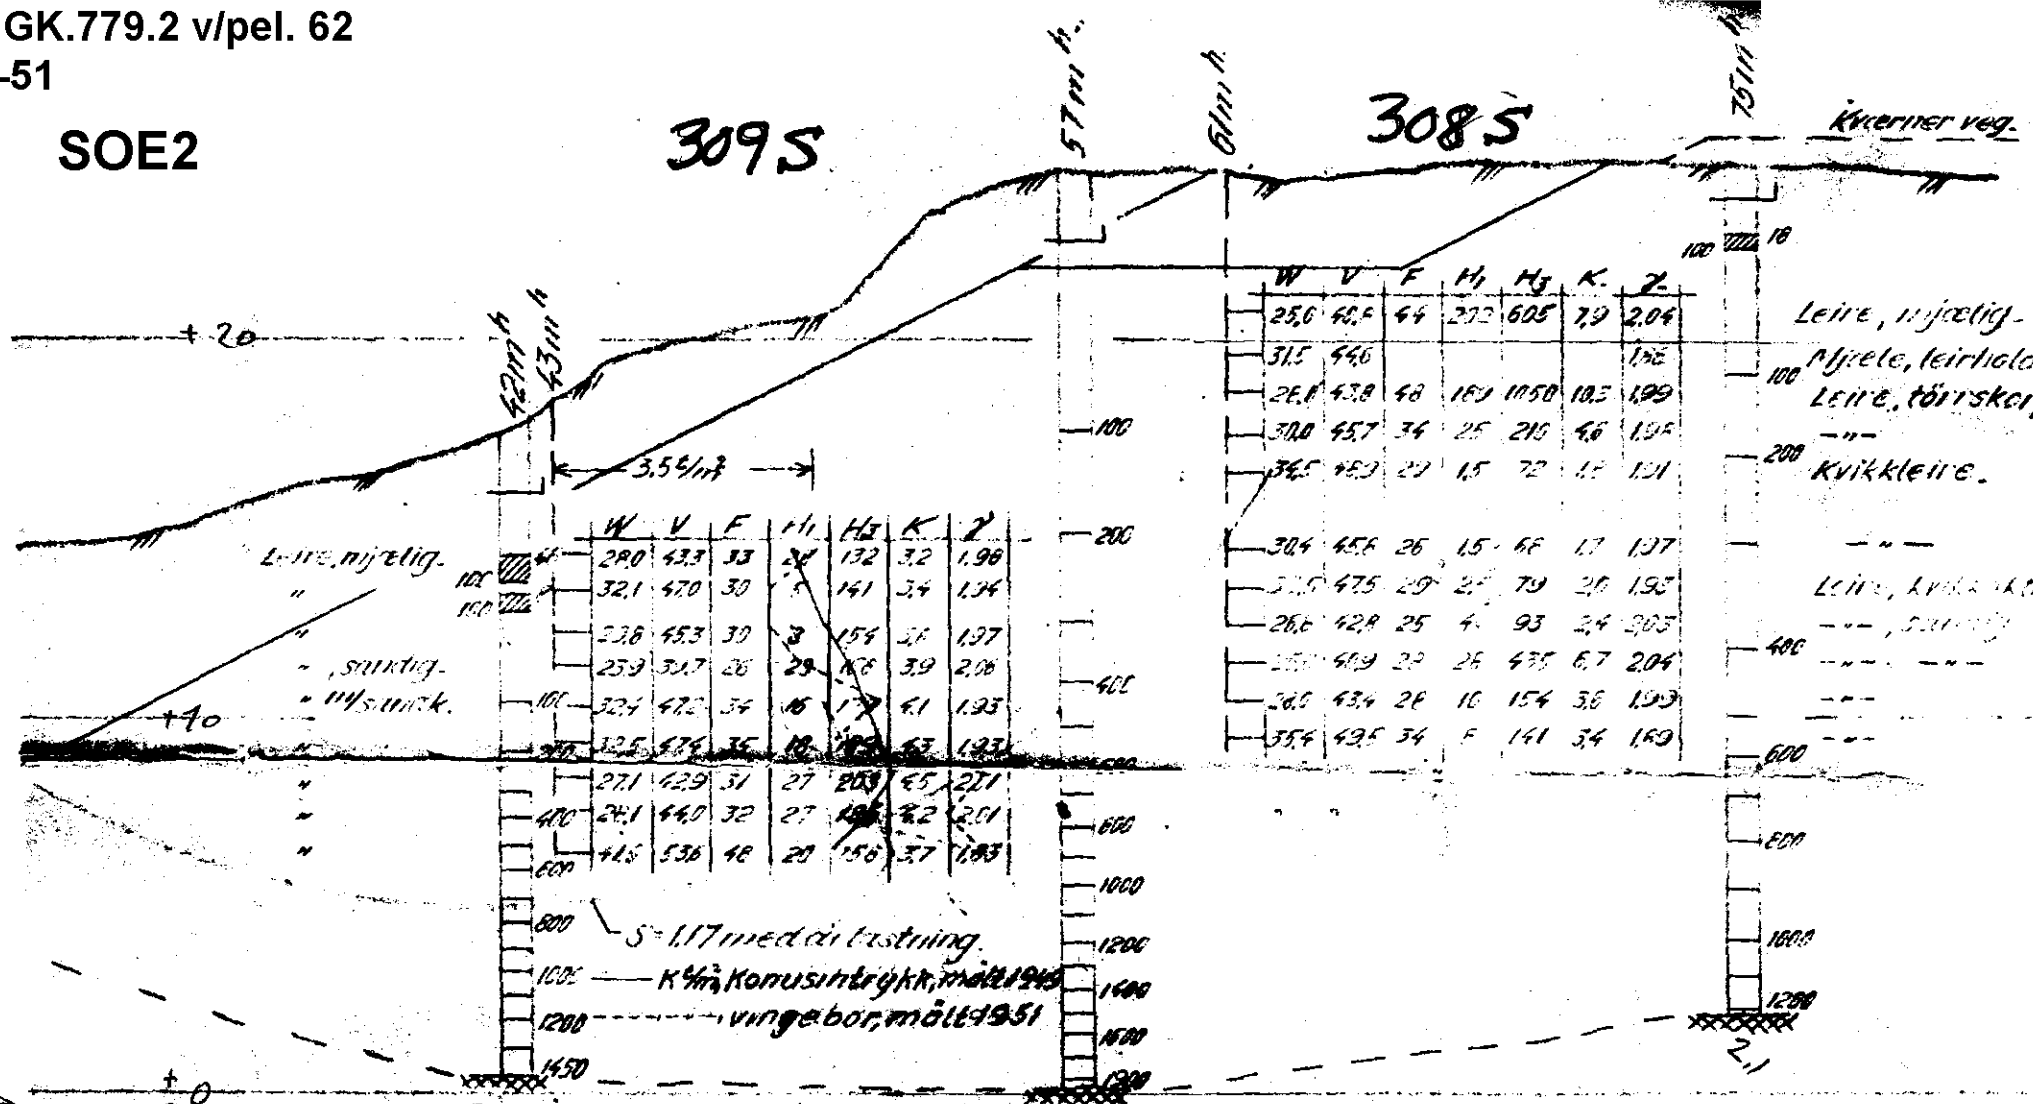

Leire, mjøstelig.  
" "  
" "siktig."  
" "usunnk."

Leire, mjøstelig.  
100 Mjøle, leirholdig.  
Leire, tørrskeppek  
200 " "  
Kvikkleire.


Leire, mjøstelig.  
400 " " "  
" " "

	W	V	F	H <sub>1</sub>	H <sub>2</sub>	K	Z
100	290	43.3	33	24	132	3.2	1.98
150	321	47.0	30	5	141	3.4	1.34
200	278	45.3	30	3	154	2.8	1.97
250	259	31.7	26	29	178	3.9	2.08
300	324	47.2	34	16	177	4.1	1.93
350	325	47.4	35	18	185	4.3	1.93
400	271	42.9	31	27	203	4.5	2.11
450	241	44.0	32	27	188	4.2	2.01
500	445	53.6	42	20	156	3.7	1.83

	W	V	F	H <sub>1</sub>	H <sub>2</sub>	K	Z
100	25.0	48.4	44	27.2	60.5	7.9	2.04
150	31.5	44.6					1.92
200	26.1	43.8	48	18.1	11.50	10.5	1.99
250	30.0	45.7	34	25	21.6	4.6	1.94
300	34.5	48.3	27	1.5	7.2	1.5	1.21
350	30.4	45.6	26	1.5	6.6	1.7	1.37
400	31.5	47.5	29	2.5	7.9	2.6	1.92
450	26.6	42.8	25	4	9.3	3.4	2.05
500	25.0	40.9	22	2.6	4.75	6.7	2.04
550	26.0	43.4	28	1.6	1.54	3.6	1.93
600	35.4	49.5	34	F	14.1	3.4	1.69

S = 1.17 med diltastning.  
K 4/10, Konusstørghet, målt 1949  
vingebor, målt 1951

NSB GK 779.2

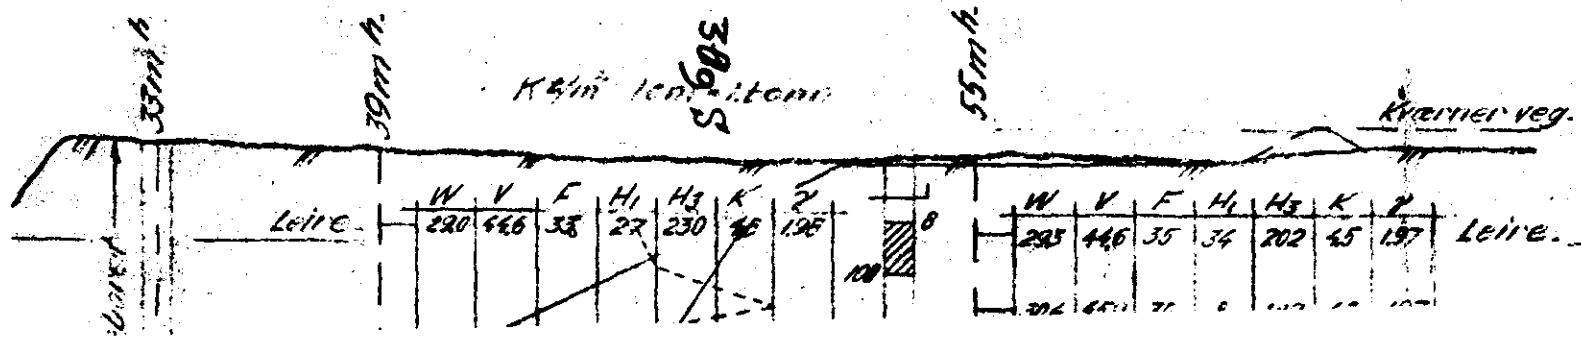

	W	V	F	H <sub>1</sub>	H <sub>2</sub>	K	Z
100	290	44.6	38	27	230	4.6	1.95

	W	V	F	H <sub>1</sub>	H <sub>2</sub>	K	Z
100	293	44.6	35	34	202	4.5	1.97

308 S