


Grundboringer i nr. 11 Prønningensgate

M. 1:250

273U

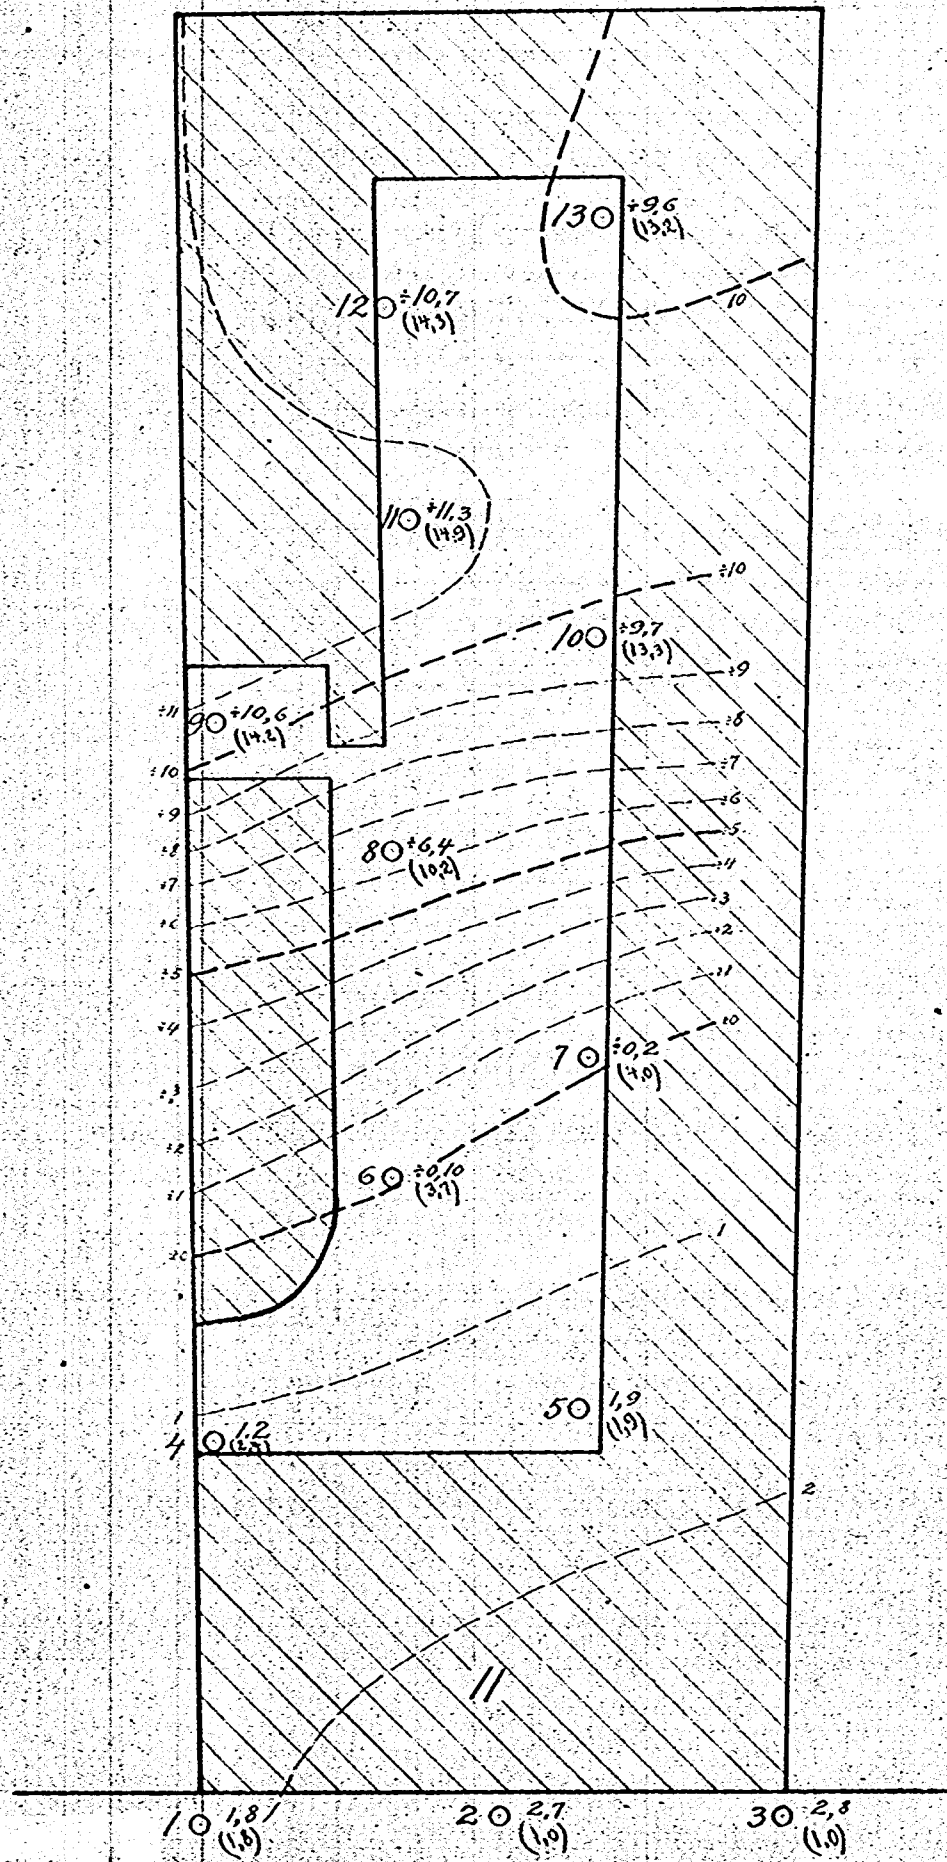

Jordlagenes beskaffenhet:	Borhul nr.												
	1	2	3	4	5	6	7	8	9	10	11	12	13
Fjeld	1,80	1,0	1,0	2,4	1,0	3,7	1,5	1,0	1,0	1,5	2,0	2,0	2,0
Midlere bløt lera "	-	-	-	-	-	-	2,5	2,2	10,6	10,8	-	-	-
Bløt lera "	-	-	-	-	-	-	-	-	-	-	2,2	2,3	1,2
Grov grus "	-	-	-	-	-	-	-	-	2,6	1,0	3,0	3,0	1,0
Pybde tils.	1,80	1,0	1,0	2,4	1,9	3,7	4,0	10,2	14,2	13,5	14,9	14,3	13,2

Rette tal angir fjeldets cotehøide.
 Skraa "(5)" angir dybde fra terrang til fjeld.

Kristiania, august 1919.

Oscar Larsen