


Profil A-A

ML=1:200 MH=1:200


327 N

328 N

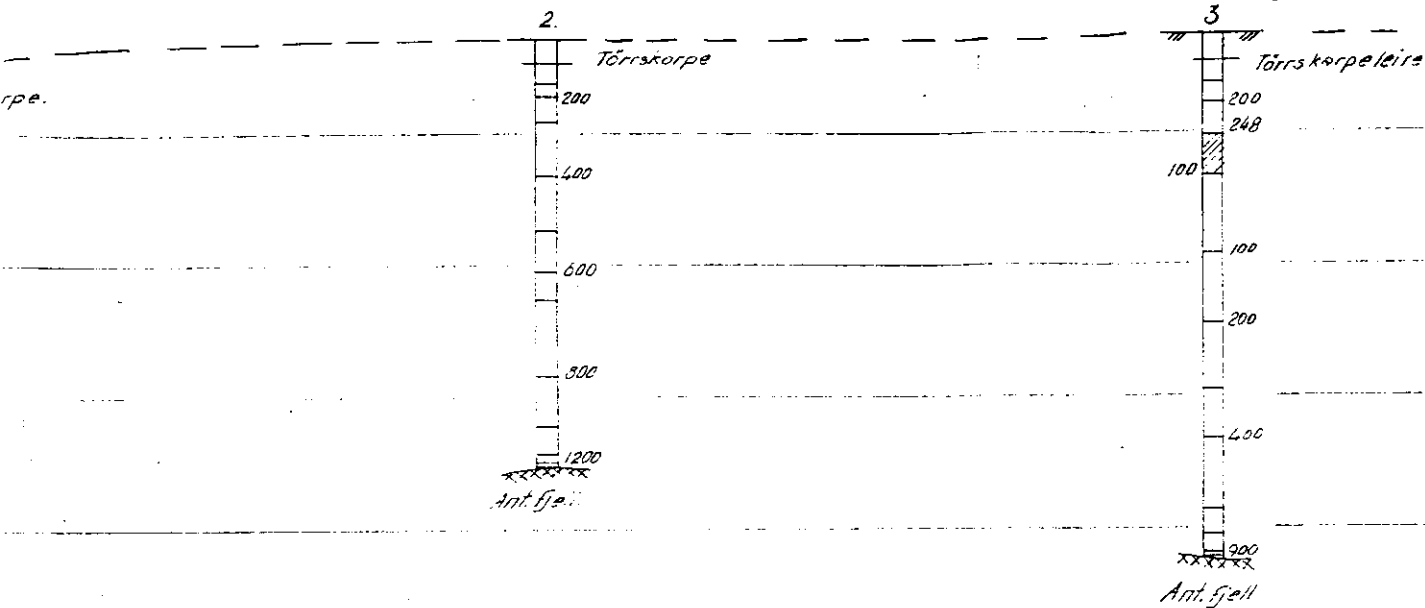

Profil B-B'

ML=1:200 MH=1:200

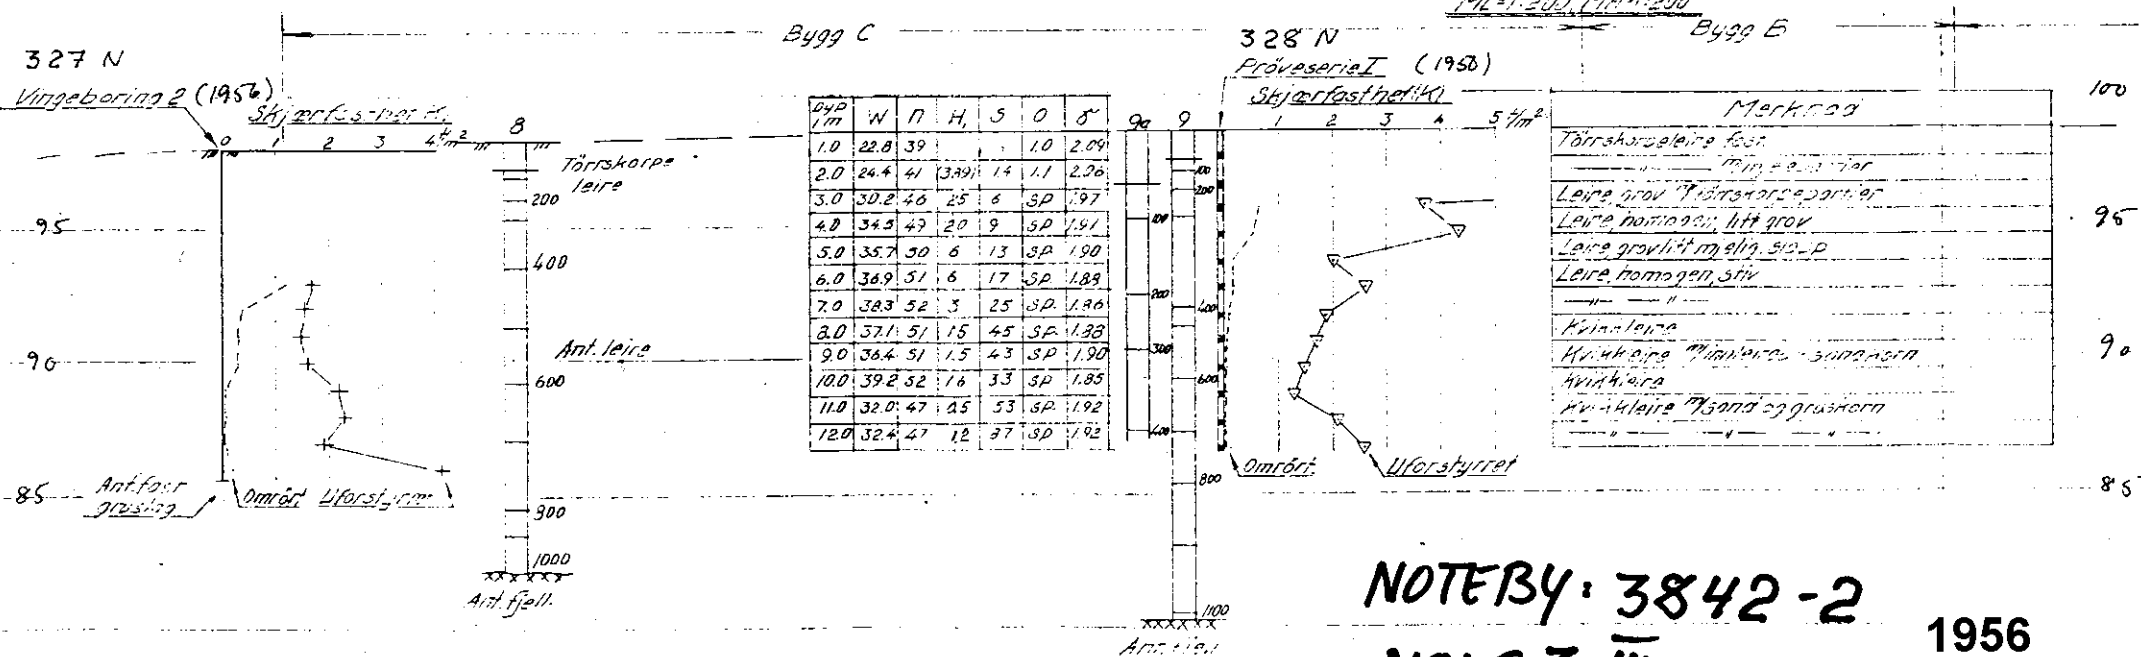

NOTE BY: 3842-2

NO: G 3 III

1956