

Tilhører Undergrundskartverket
Må ikke fjernes

Haukelid
3565 53/87
Stensberggt. 26

NO: B2 IV *

2008/87



Oppdrag: STENSBERGGT. 26

NO: B2 IV


Arb.nr.: 53/87 Tegnet: 4.12.87.

Dyp i m.	Skjærfasthet i %/m ²									Sensi- tivitet	Anmerkninger	
	1	2	3	4	5	6	7	8	9			



Oppdrag: STENSBERGGT. 26
 NO: B 2 IV

Arb.nr.: 53/87 Tegnet: 4.12.87.

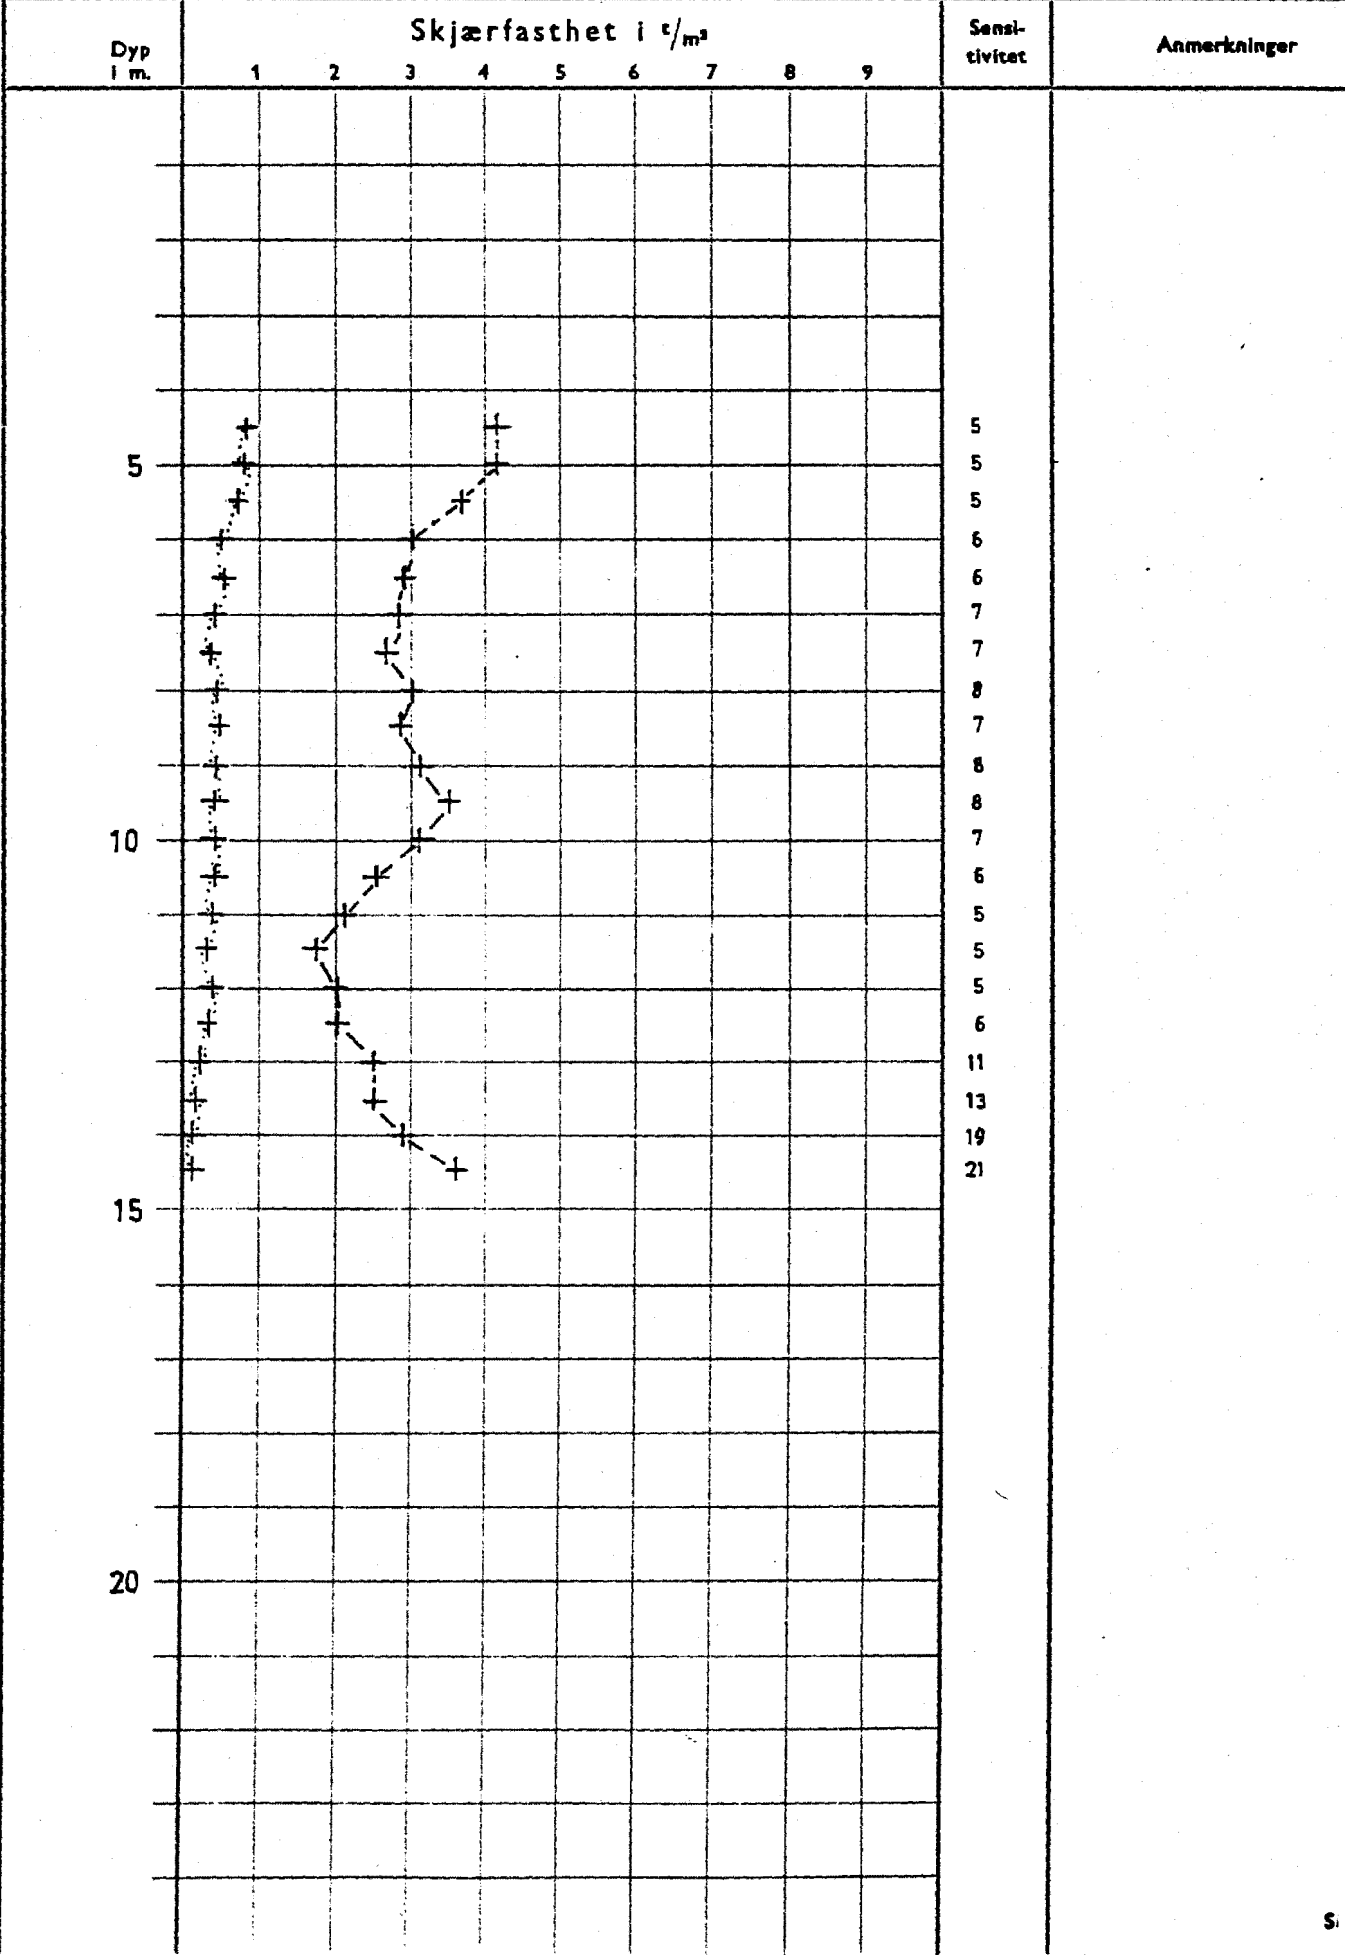



217/353

217/126

352

217/354

25

27

217/125

29

Stensberggata

Y32 H

431 H

BES. 44.800

BES. 49.200

BES. 43.400

BES. 81.800

EKSISTERENDE NÆRINGSBYGG

Y33 H

208/111

Holbergs gate

NO

B2

H

berggata

20
EKSISTERENDE VERKSTEDBYGG

208/3

208/31

208/312

208/542


208/541

208/313

208/538

208/539

Holbergs gate

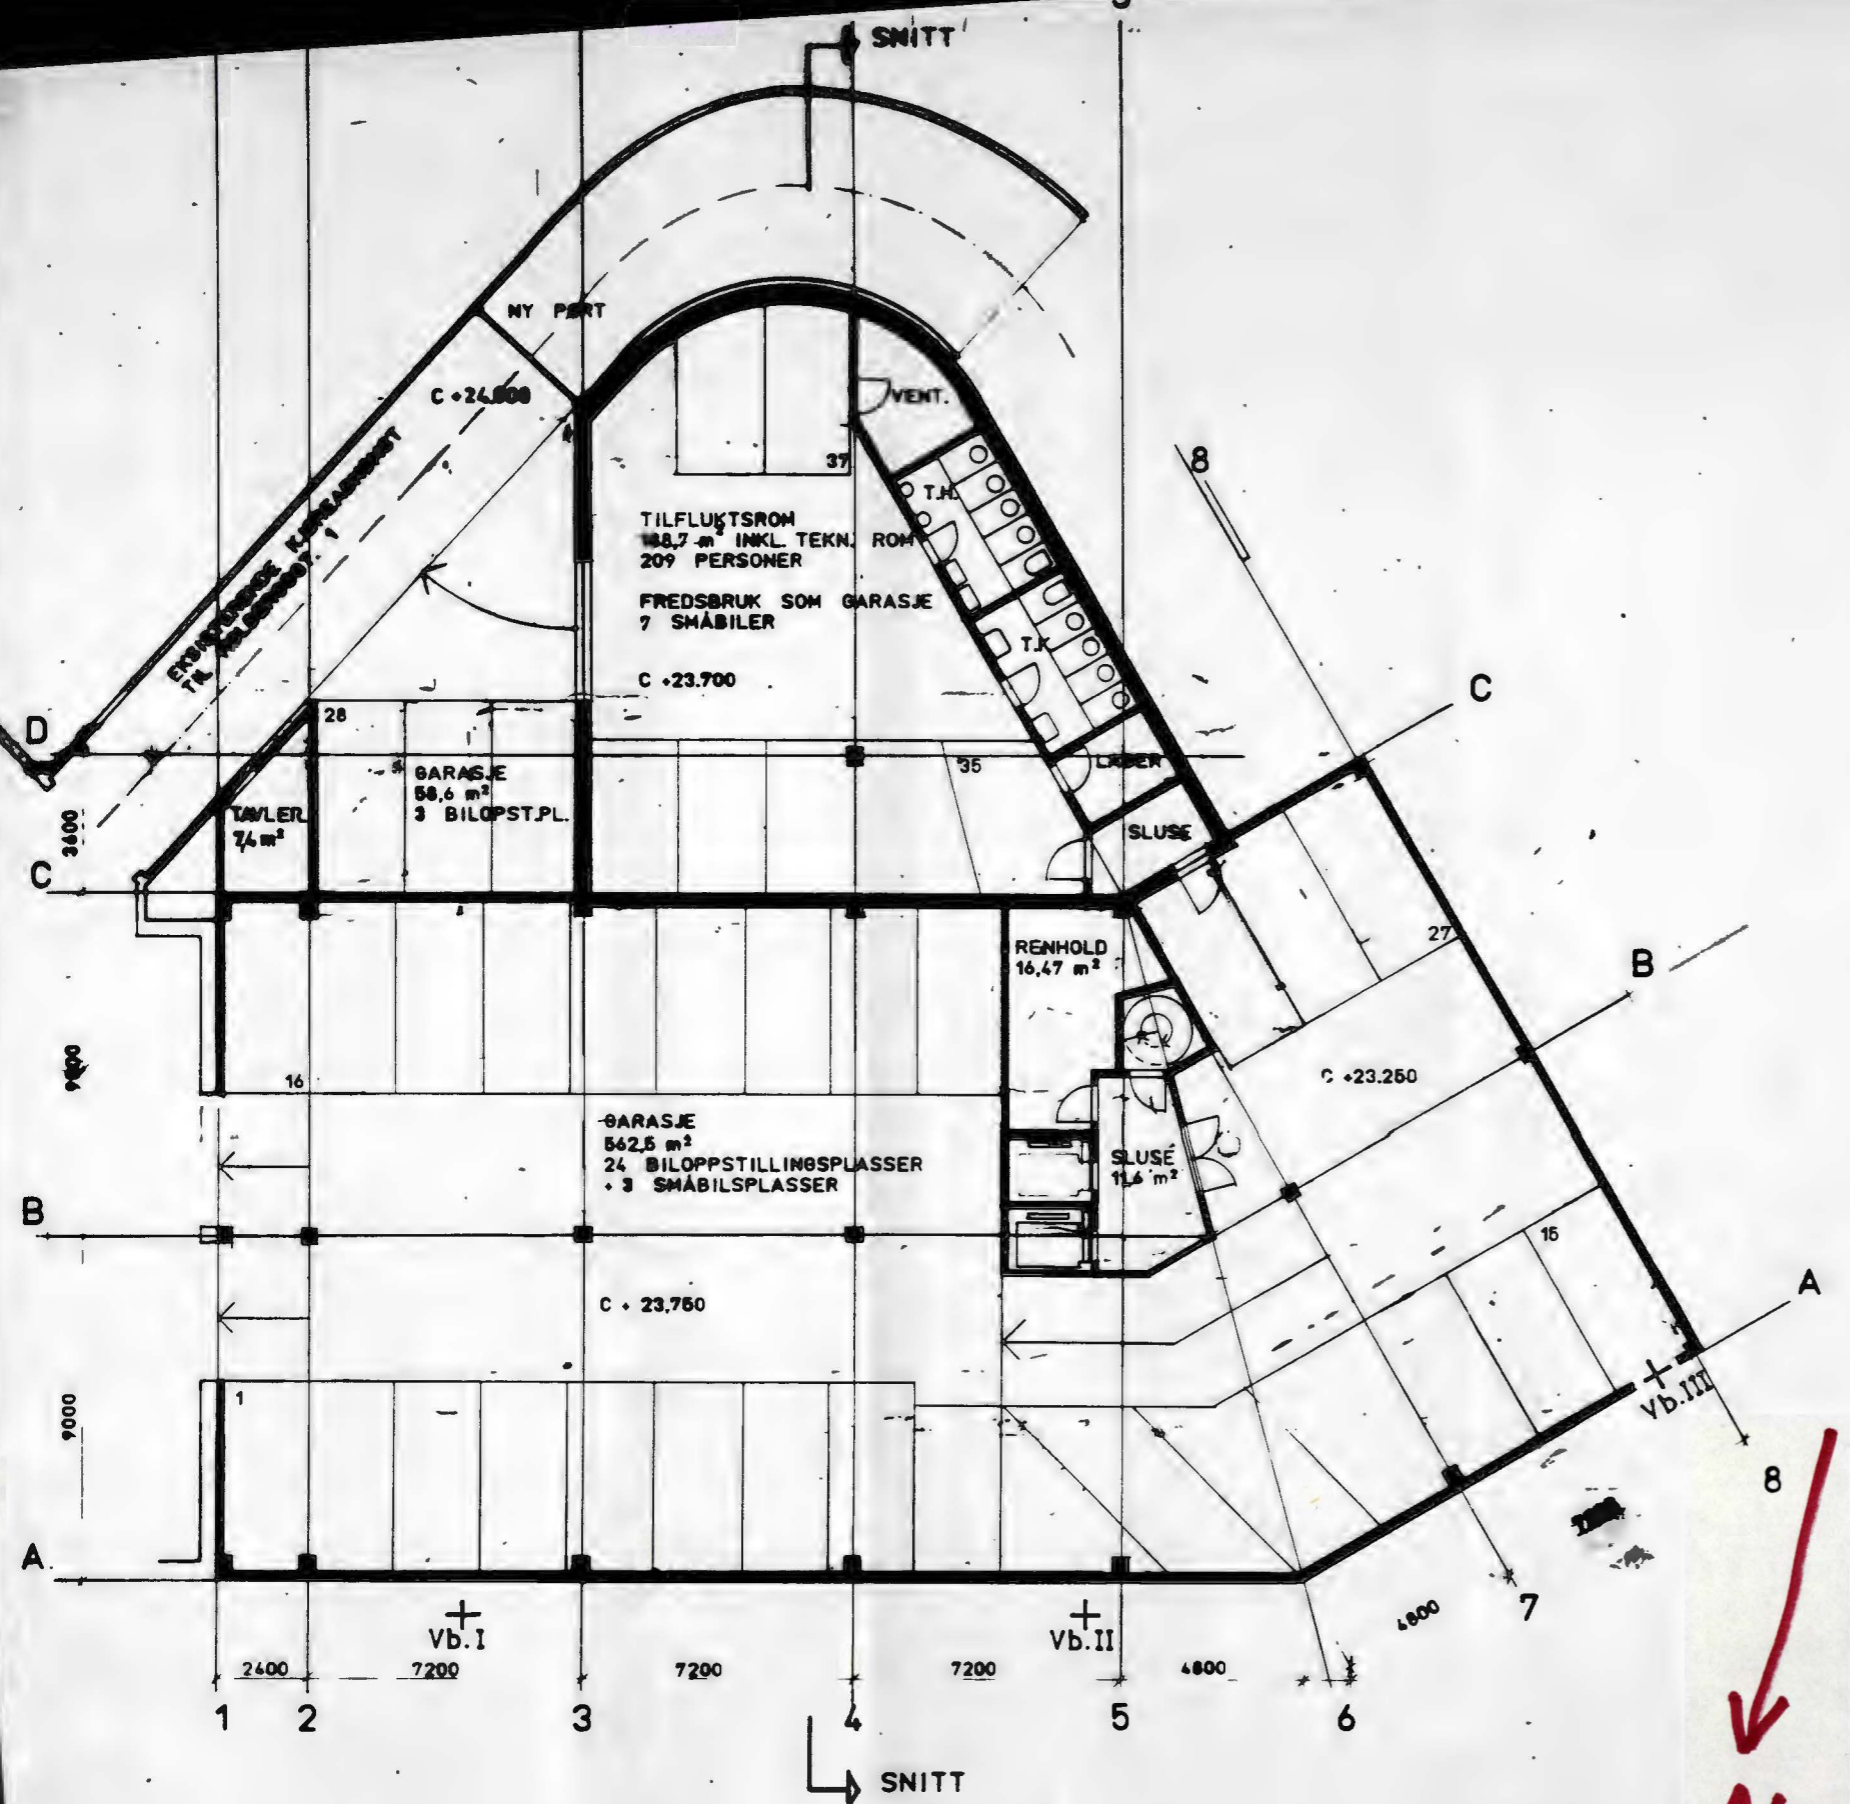

REV.	INDEXS		
STENSBERGGATEN 26		7. 12. 87.	QM
OPPDRAAGSGIVER:		BATO	SEN.
BORPLAN		TEGNET	
MÅLSTOKK		1 : 200	
INGENIØRFIRMA HAUKELID 1/2		ERSTATNING FOR:	
RÅDG. ING. GEOTEKNIKK		TEGN. NR.: 3565-1	
		ARB. NR.: 53/87	