

*NO: A3 II. III


1483

Bogstad vn. 9 (tidl. 5^b)

GRUNNBORINGSKART

1:200.

S P O R V E I S G A T E N

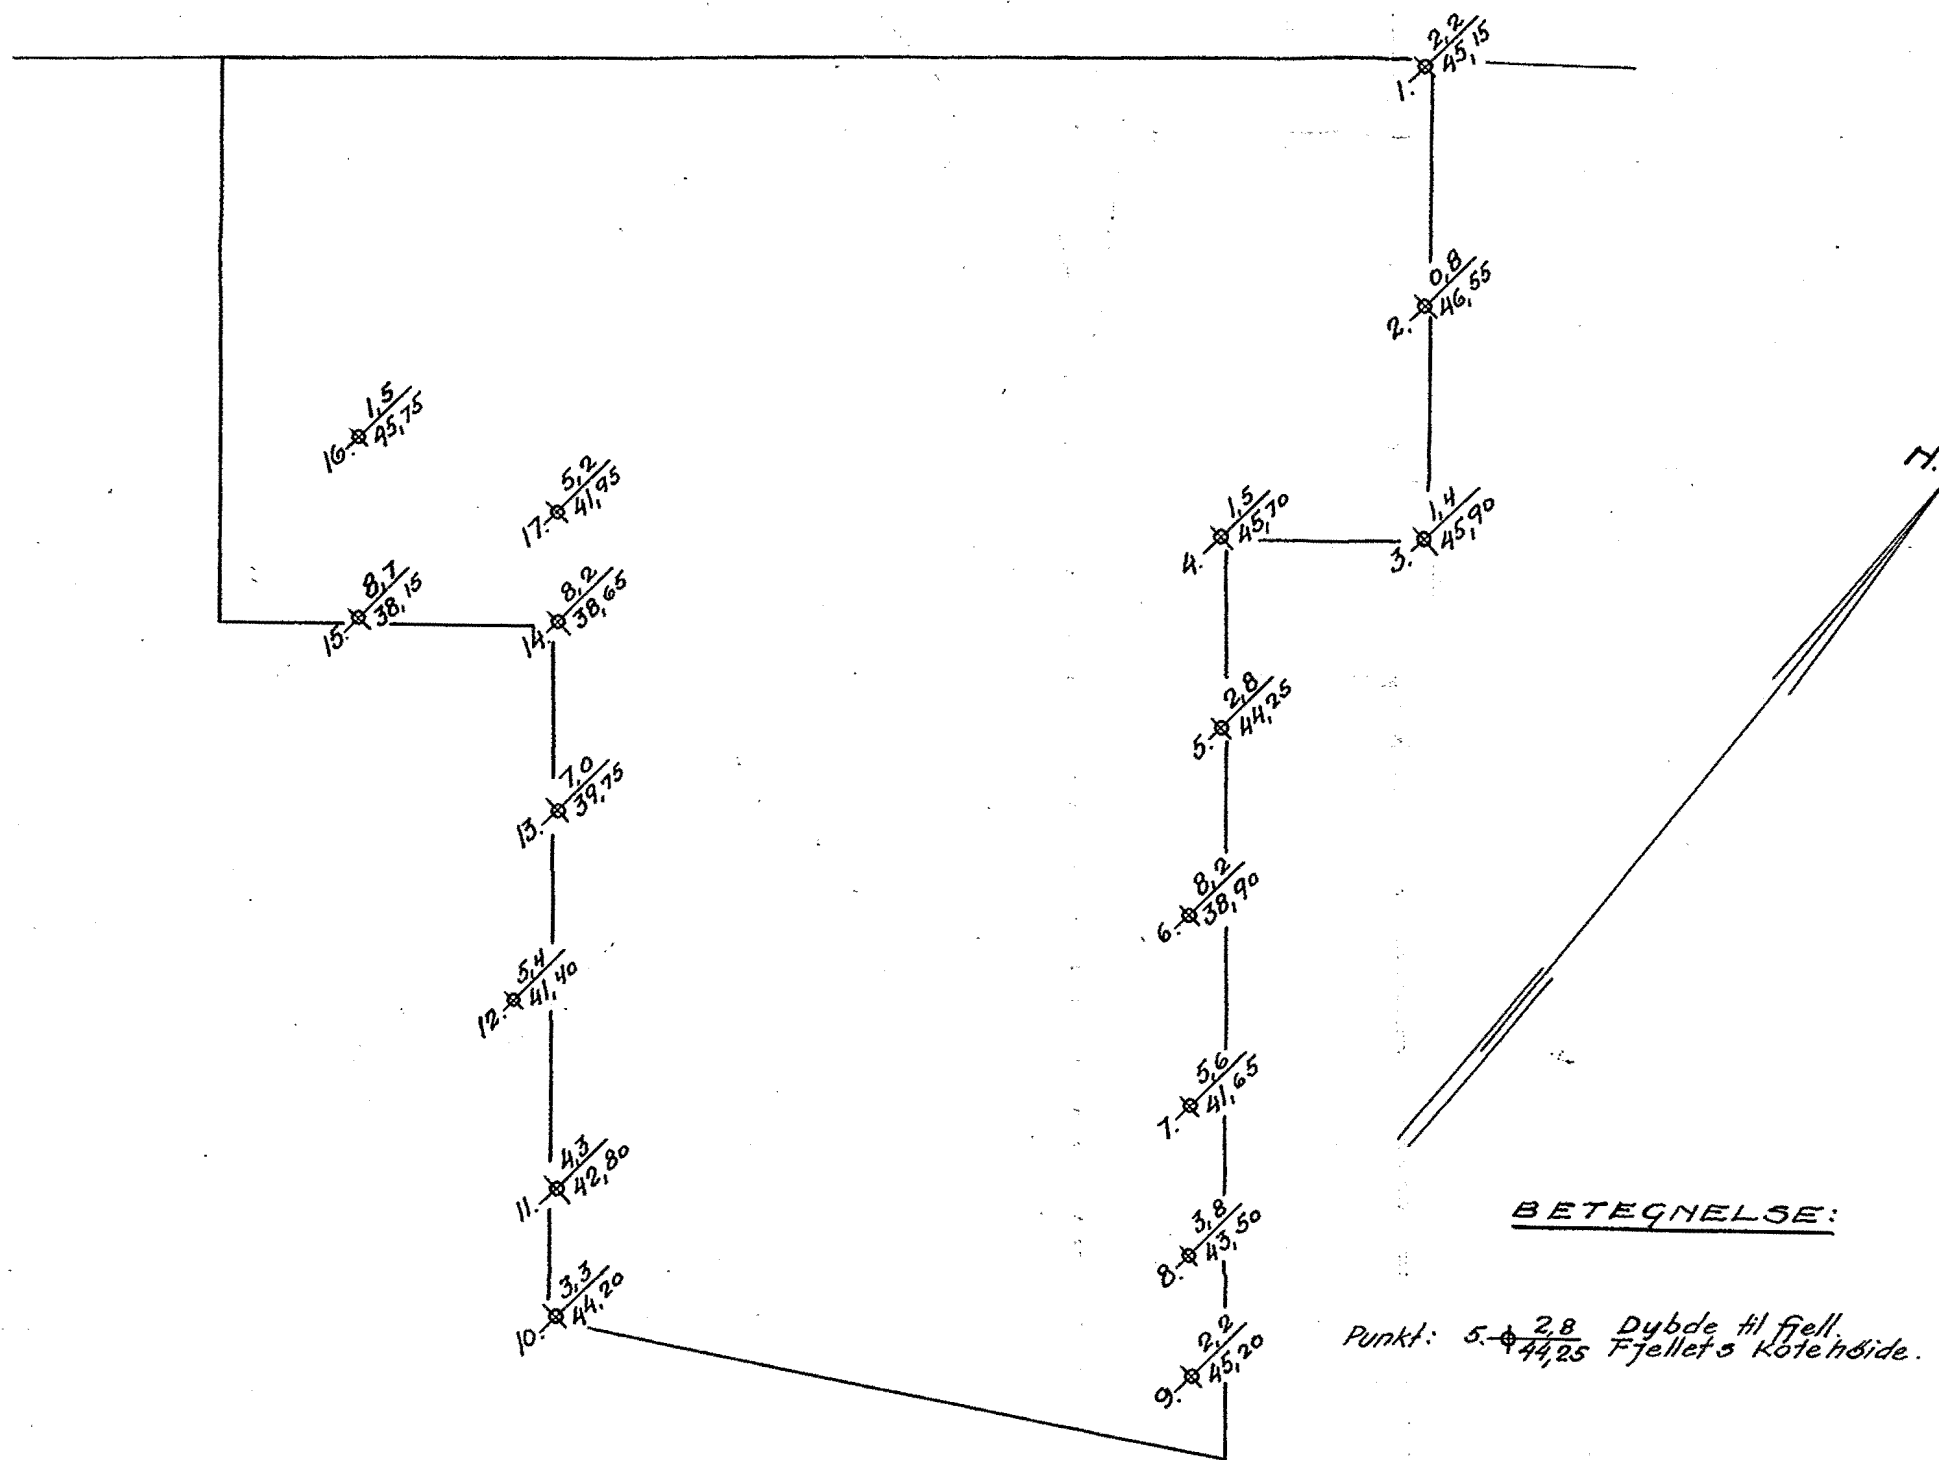

Oslo 4-7-34.

Buism