


468K

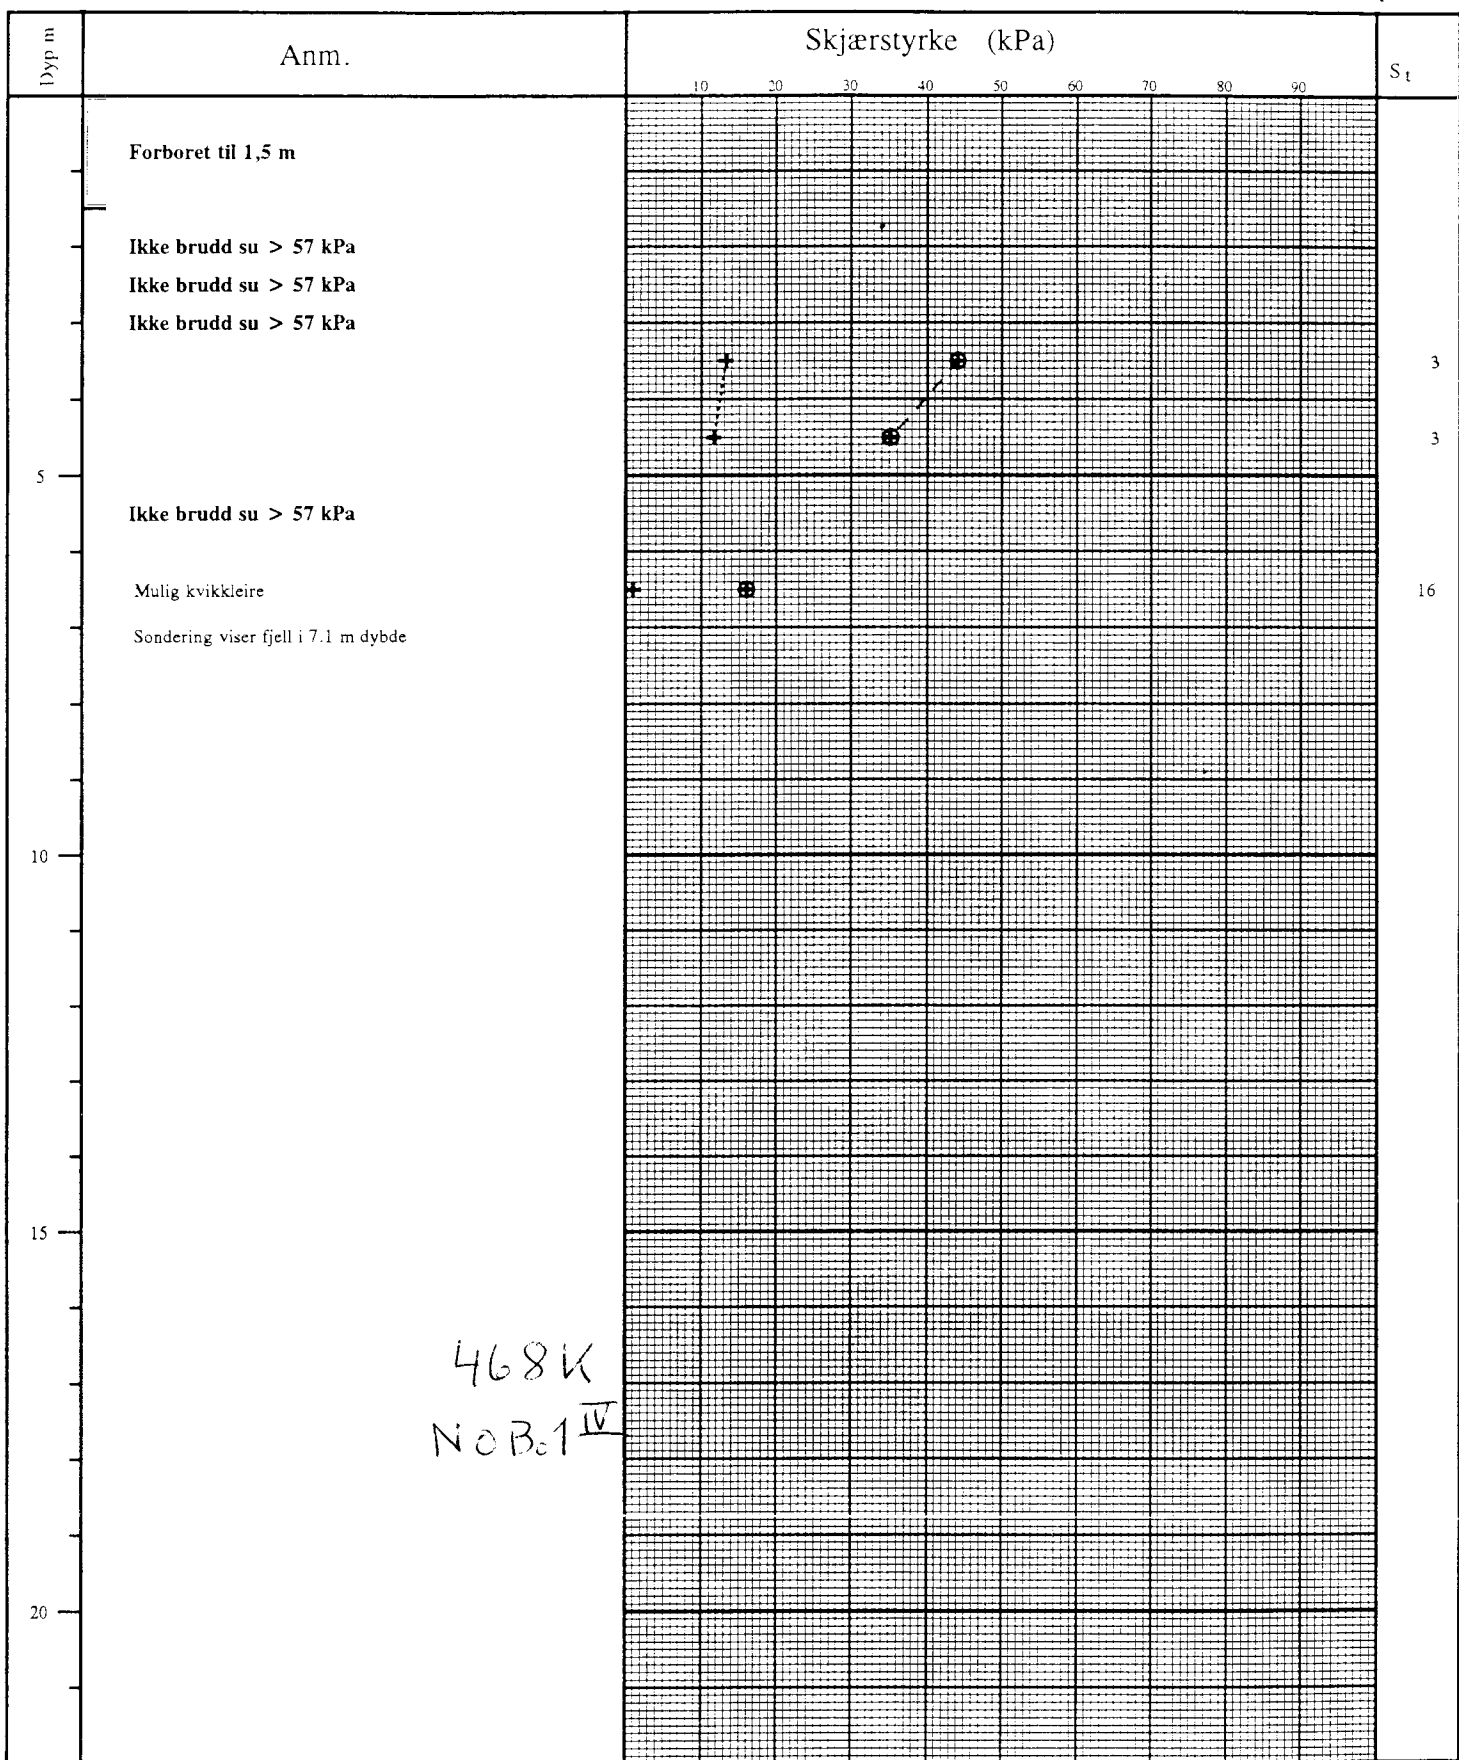

<b>VINGEBORFORSØK</b>	Hull	X-koordinat	Y-koordinat
	ved pkt 9	-	-
Gyldendal Norsk Forlag Kristian IVs gt. 13	Terreng	Grv. st.	Ving
	10,2	-	65/130-1070
<b>NVK TERRAPLAN AS</b>	Borplan	Felt.	Kontr.
	02041-02	BHR 2002-04-23	<i>U6</i>
	J. NR.	TEGN. NR.	
	02041	<b>02041-04</b>	
	Tegn. Dato		
	GV		