


Grunnriss. M. 1:20.

Bilag 1.

Cort Adellers gate 27.


Huitfeldts gate 24.

460U

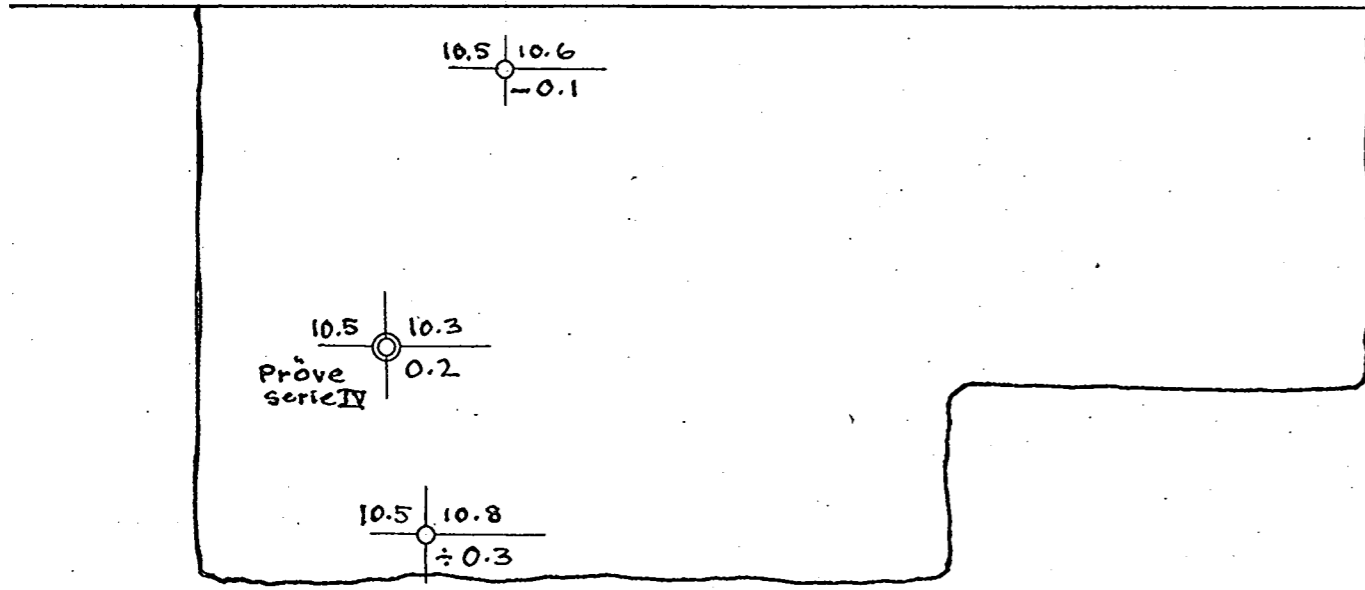

$\sigma_{T_1} = 3,5^\circ$ på 2.0 m. dyp.
 $\sigma_{T_2} = 4,5^\circ$ på 2.6 m. dyp.


Tegn:

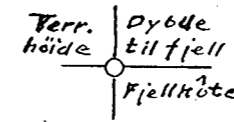

— Huitfeldts gate —

Opriss. M. 1:20

Elektr. verkets Transform. kum.
 Skjaktens dybde 3.8 m.
 (Utgr. dybde ca. 4.3)

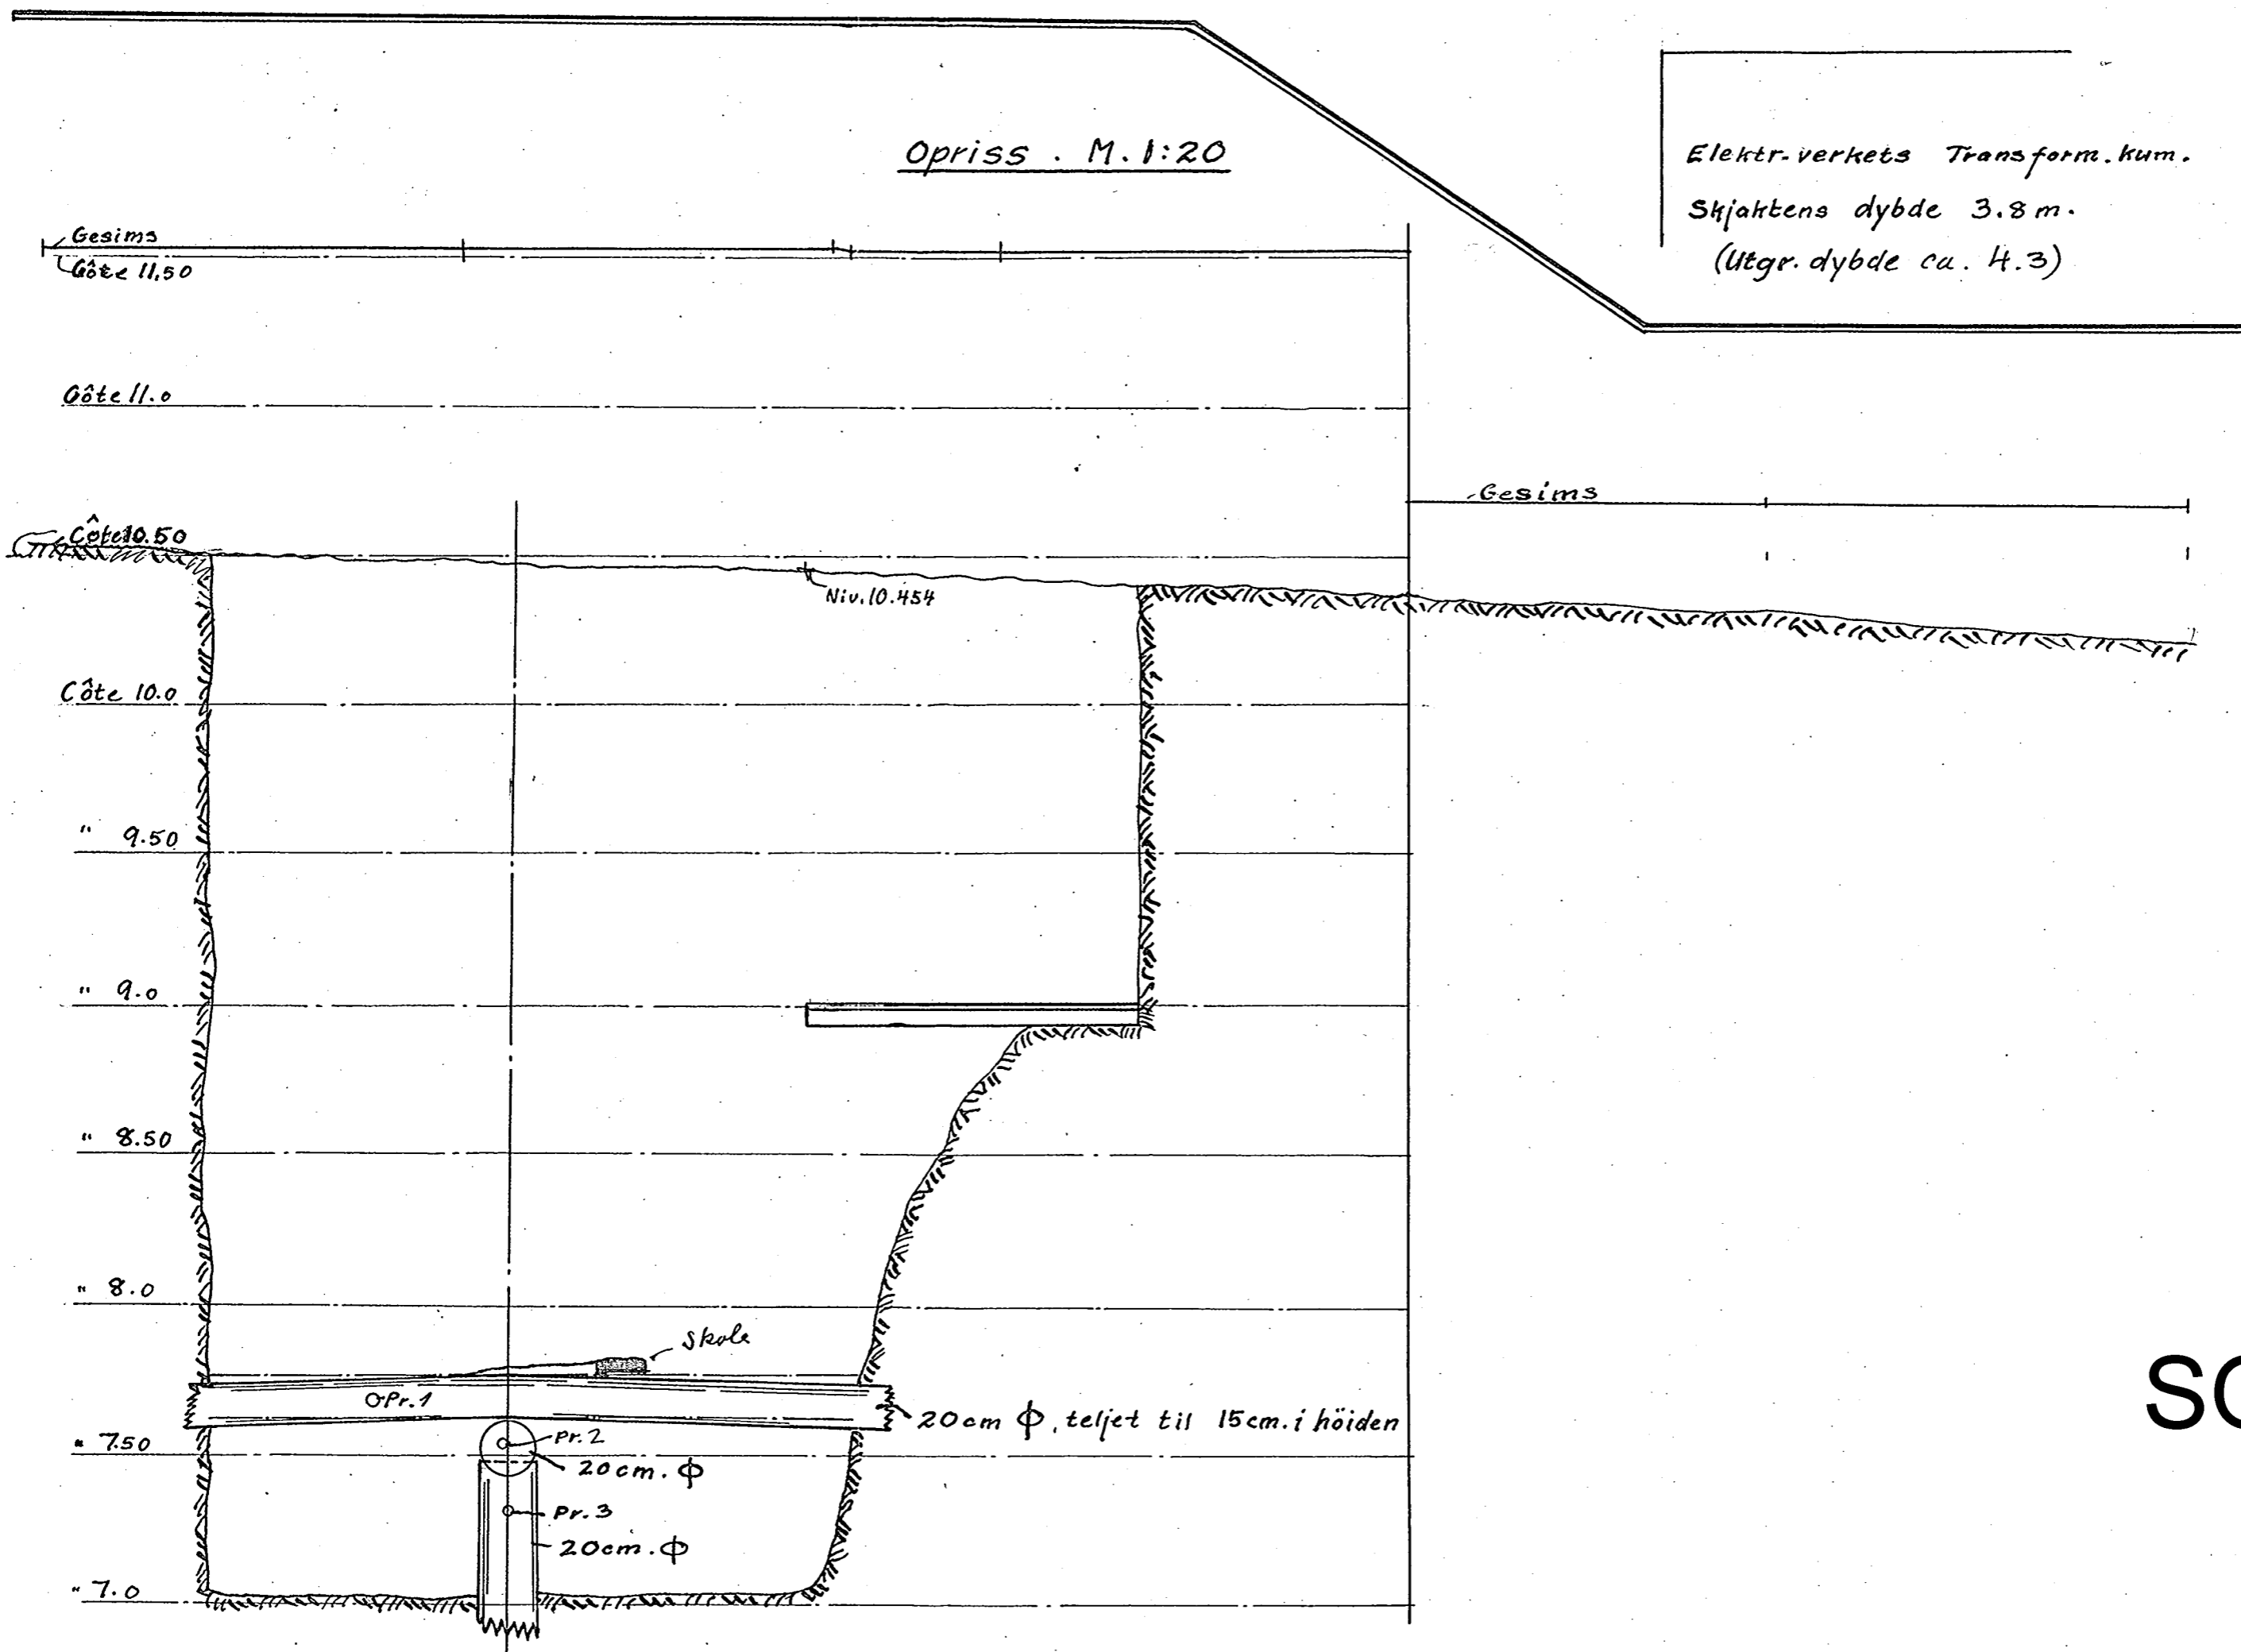

SOA01

Oslo, 31. Januar 1927.

Oslo, 31. Januar 1927.
 Oscar Lange. Røj.