


NOTEBY 4862
1962

Pröveserie I 401N

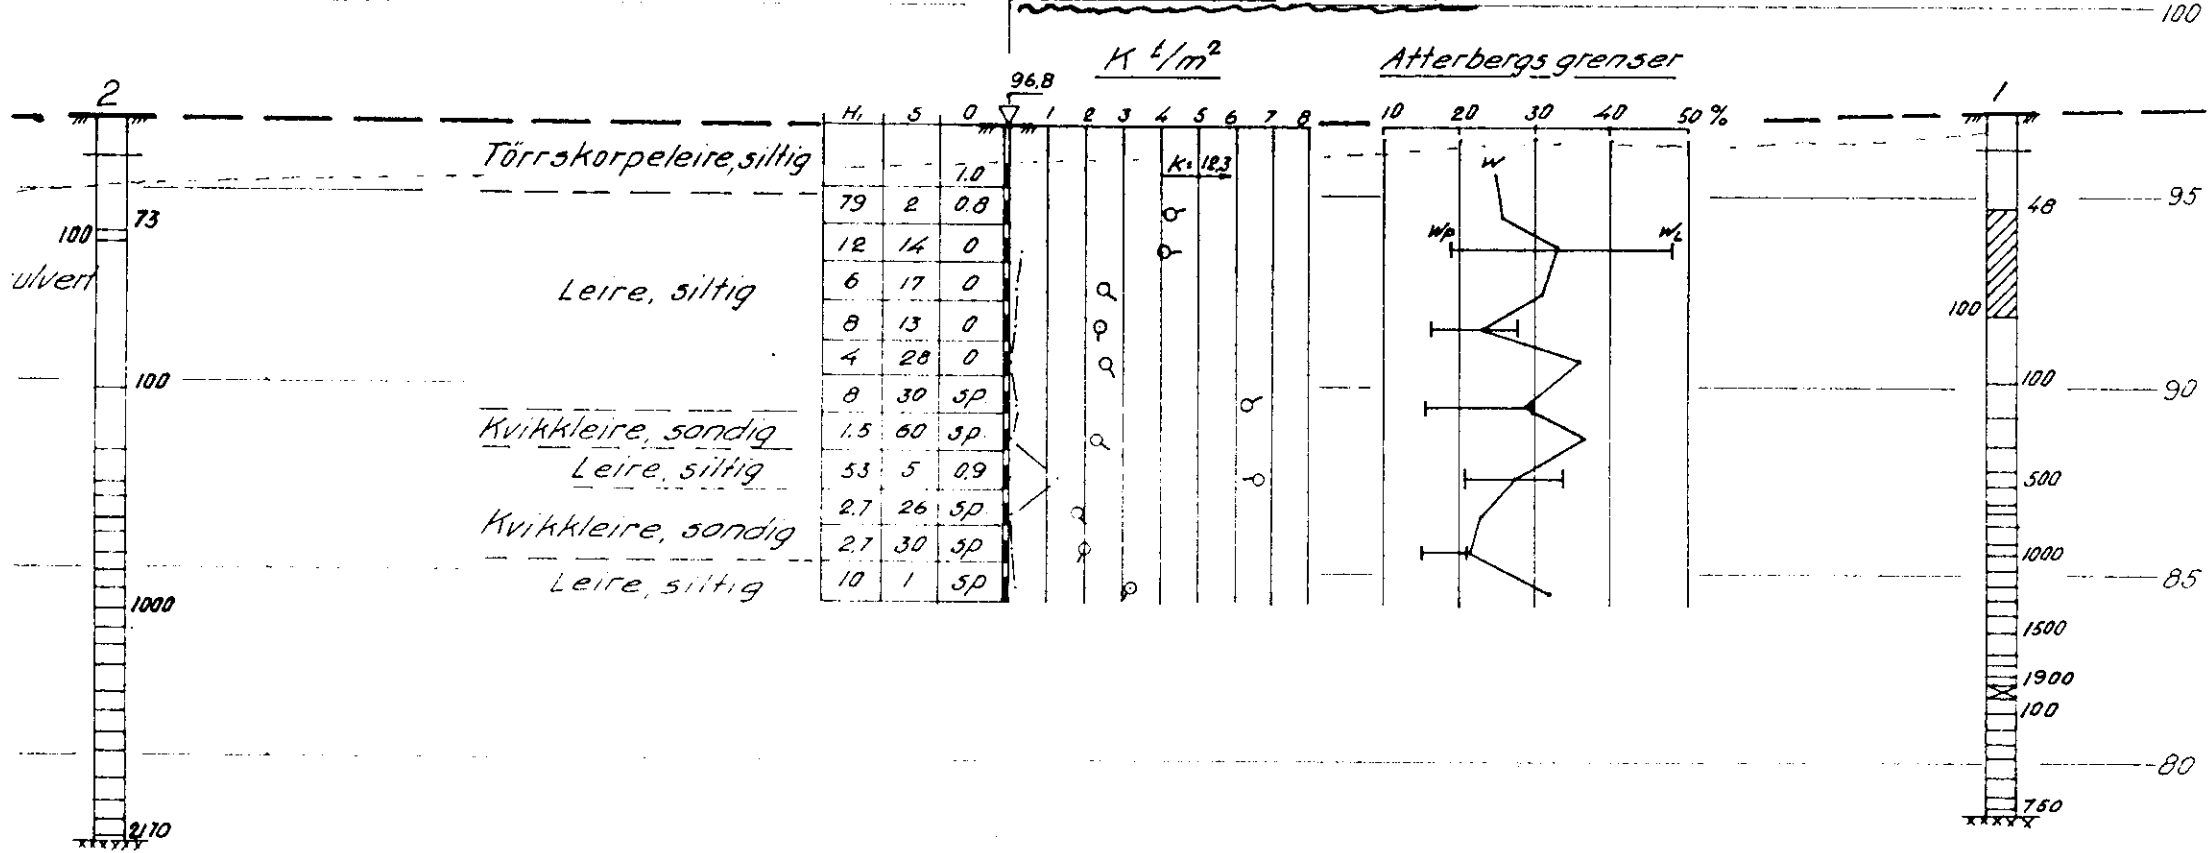

4862
 Ullevål Stadion
 No B7

401N
 70

65

<u>Ullevål Stadion</u>		Målestokk	tegn. P.B.	1/9-62
Profil A-A		1:200		