

Profil B.-B.

M. 1:200

208N

209N

Munkedamsveien


Skjærfasthet

208N

Vb5

209N

Prøveserie V H. 4.15

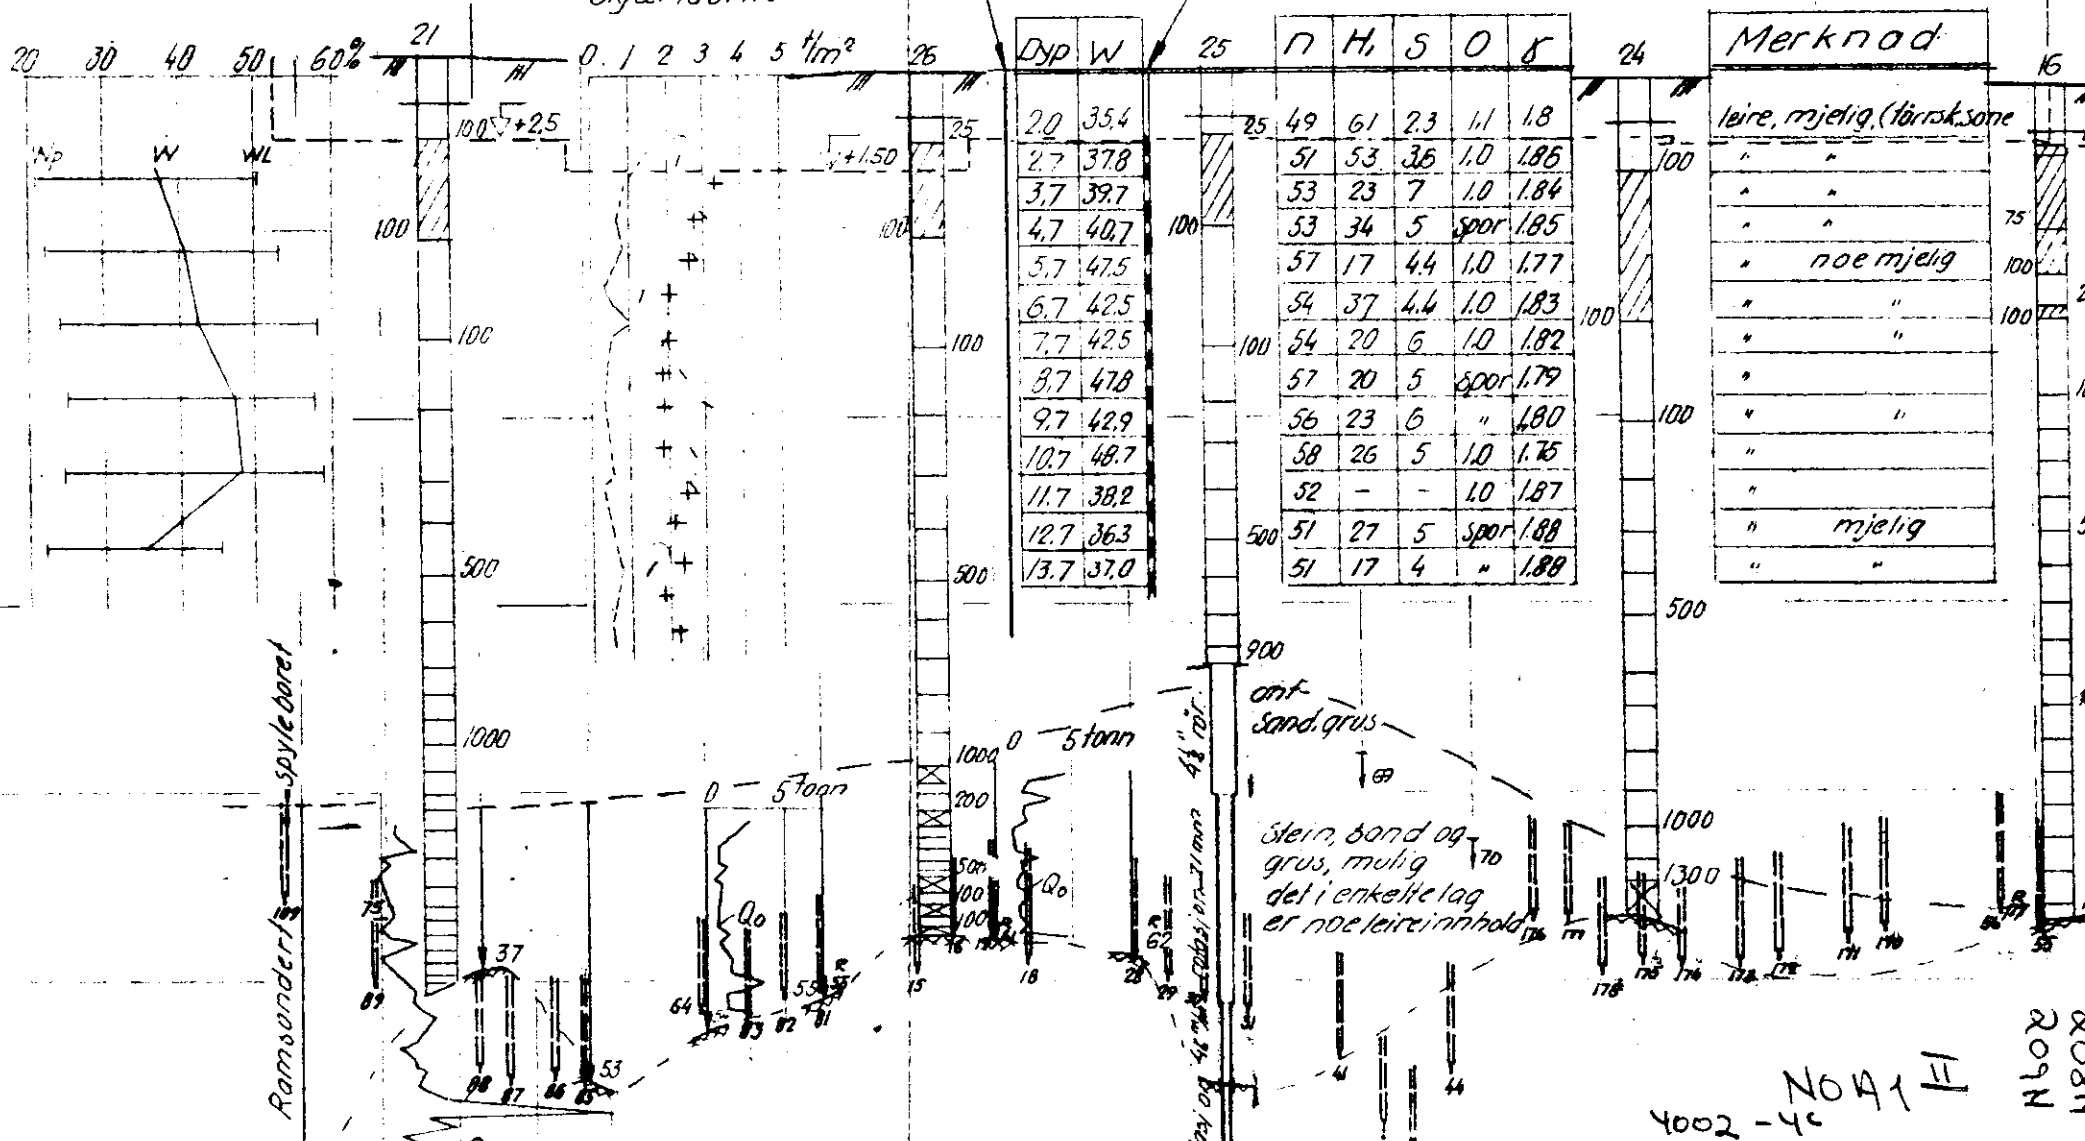

| Dyp | W |
|------|------|
| 2.0 | 35.4 |
| 2.7 | 37.8 |
| 3.7 | 39.7 |
| 4.7 | 40.7 |
| 5.7 | 47.5 |
| 6.7 | 42.5 |
| 7.7 | 42.5 |
| 8.7 | 47.8 |
| 9.7 | 42.9 |
| 10.7 | 48.7 |
| 11.7 | 38.2 |
| 12.7 | 36.3 |
| 13.7 | 37.0 |

| n | H | S | O | δ |
|----|----|-----|------|------|
| 49 | 61 | 2.3 | 1.1 | 1.8 |
| 51 | 53 | 3.5 | 1.0 | 1.85 |
| 53 | 23 | 7 | 1.0 | 1.84 |
| 53 | 34 | 5 | spor | 1.85 |
| 57 | 17 | 4.4 | 1.0 | 1.77 |
| 54 | 37 | 4.4 | 1.0 | 1.83 |
| 54 | 20 | 6 | 1.0 | 1.82 |
| 57 | 20 | 5 | spor | 1.79 |
| 56 | 23 | 6 | " | 1.80 |
| 58 | 26 | 5 | 1.0 | 1.75 |
| 52 | - | - | 1.0 | 1.87 |
| 51 | 27 | 5 | spor | 1.88 |
| 51 | 17 | 4 | " | 1.88 |

| Merknad |
|----------------------------|
| leire, mjelig (fårsk.sone) |
| " " |
| " " |
| " noe mjelig |
| " " |
| " " |
| " " |
| " " |
| " mjelig |
| " " |

4002-4c
 Noteby 1958
 208N
 209N